

PROJECT ID 5991-07-84/85
 C OF LA CROSSE, GREEN BAY STREET
 9TH STREET S TO 14TH STREET S
 LOC STR, LA CROSSE COUNTY


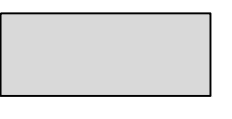

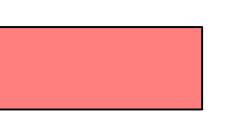



PROTECTED BICYCLE FACILITIES

PRELIMINARY 10/2/2025

Scale: 1 IN:40 FT

NOTE: AERIAL IMAGERY MAY BE OUT OF DATE AND SHALL BE USED FOR INFORMATIONAL PURPOSES ONLY; MAY VARY FROM PRESENT-DAY CONDITIONS. RIGHT OF WAY IMPORTED FROM LA CROSSE GIS WEBSITE. LOCATIONS NOT EXACT.


LEGEND

PAVEMENT	
SIDEWALK	
PROTECTED BIKE LANE	
BUFFER	
TERRACE	
RIGHT OF WAY (APPROX.)	
CURB AND GUTTER	



NOTES:

- PARKING-NORTH SIDE ONLY.
- CONSISTENT CROSS SECTION FOR ENTIRE PROJECT.
- ADDITIONAL CONSIDERATION NEEDED FOR INTERACTION BETWEEN BIKE LANE AND BUS STOP NEAR NW CORNER OF GREEN BAY ST AND WEST AVE INTERSECTION.

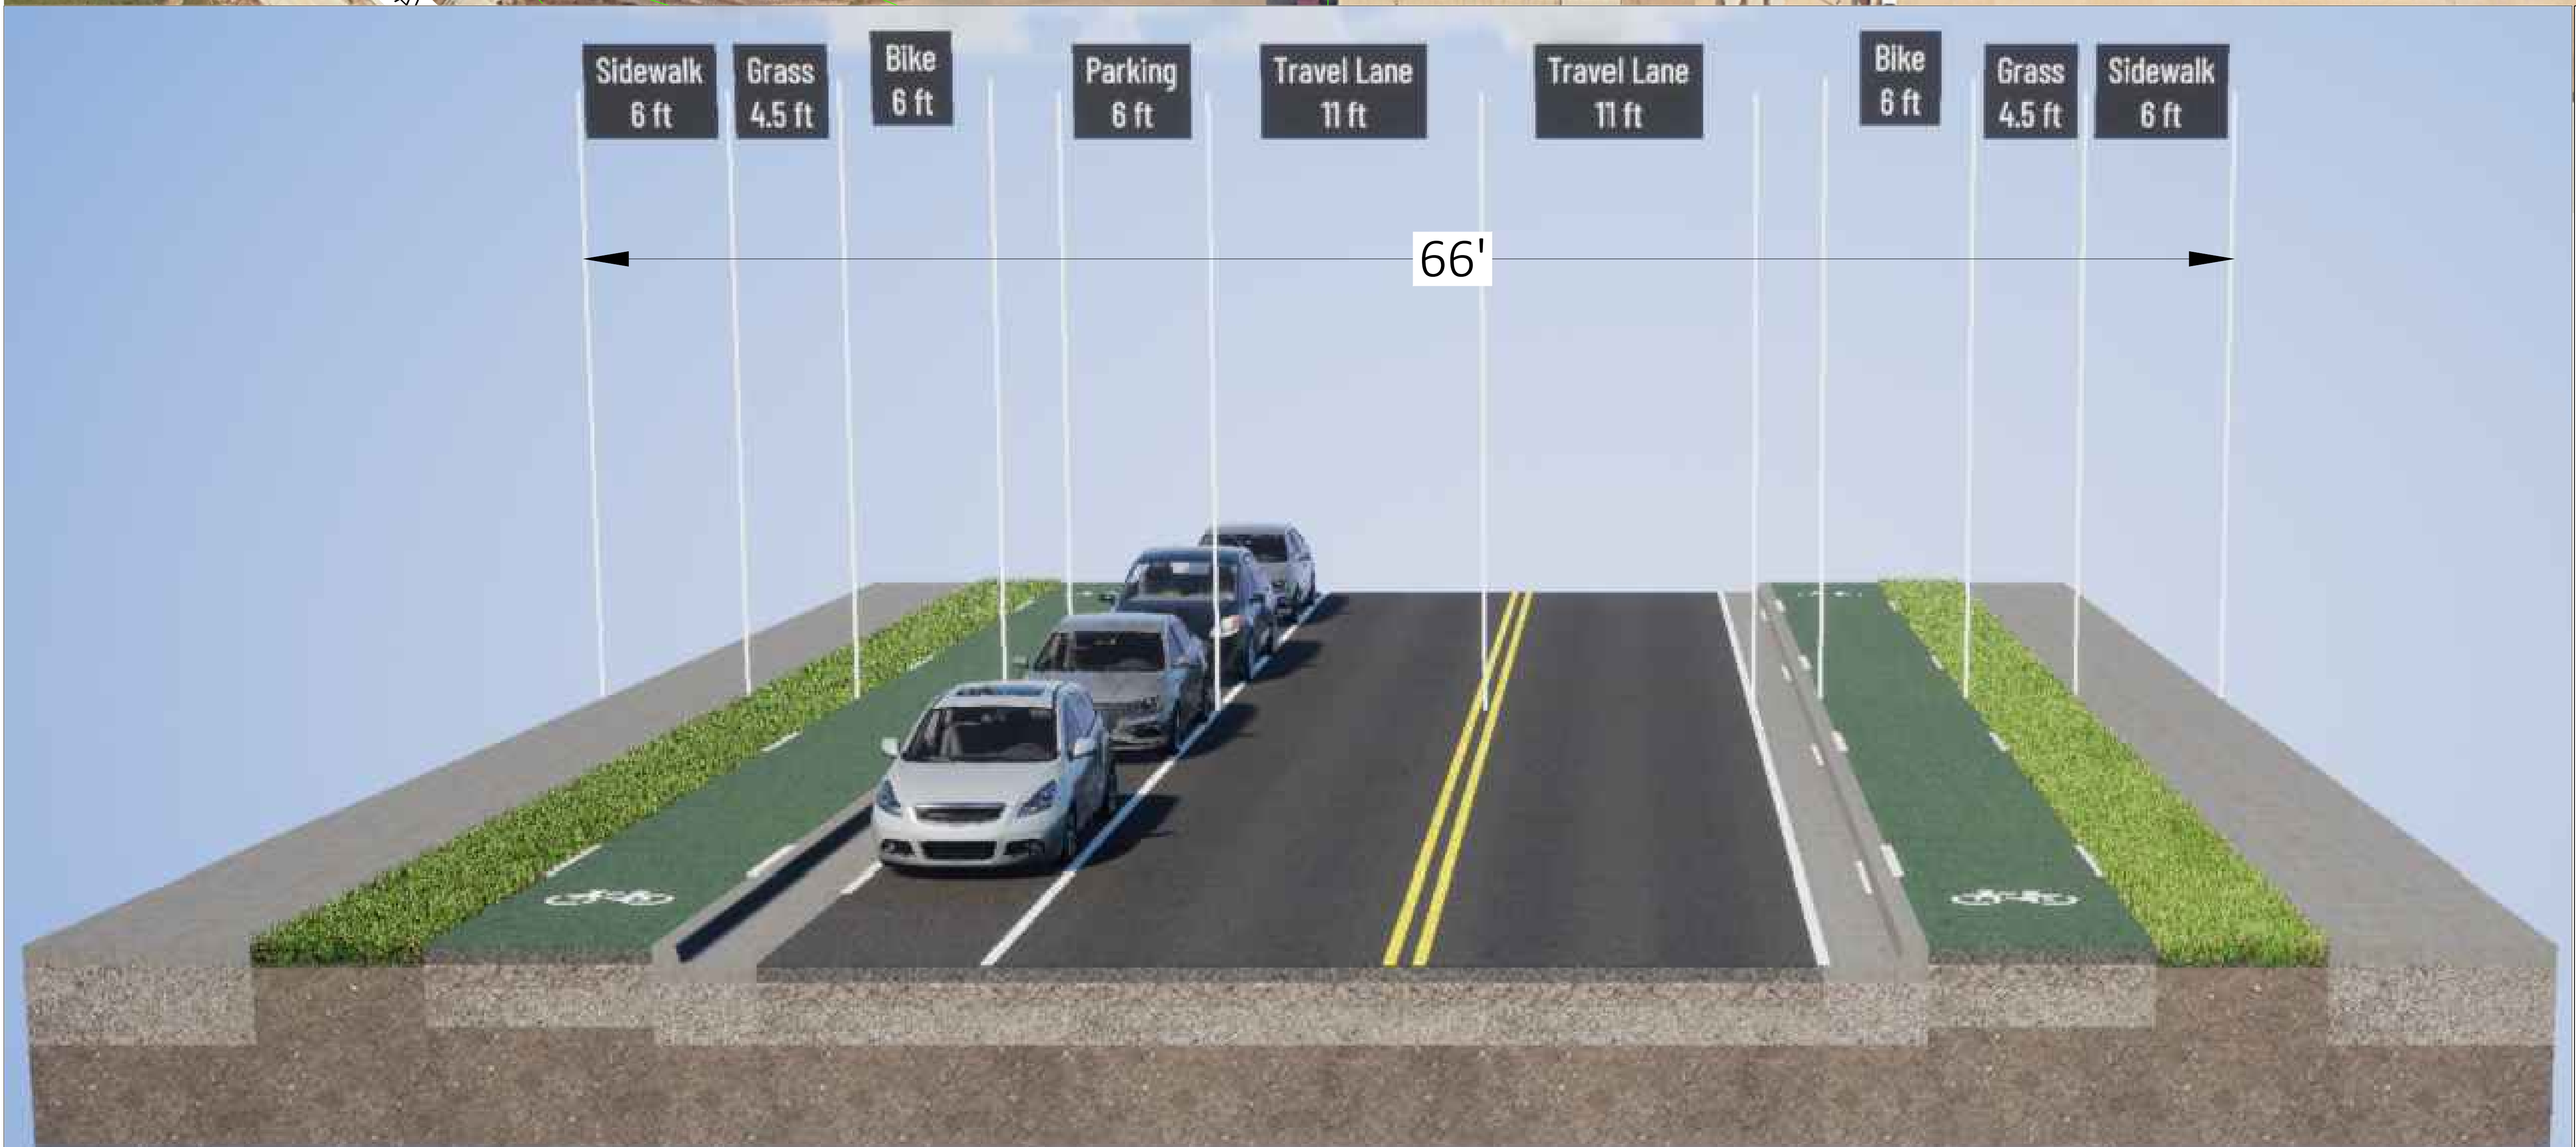

C OF LA CROSSE, GREEN BAY STREET
 14TH STREET S TO LOSEY BLVD
 LOC STR, LA CROSSE COUNTY








PROTECTED BICYCLE FACILITIES


PRELIMINARY 10/3/2025

Scale: 1 IN:40 FT

NOTE: AERIAL IMAGERY MAY BE OUT OF DATE AND SHALL BE USED FOR INFORMATIONAL PURPOSES ONLY; MAY VARY FROM PRESENT-DAY CONDITIONS. RIGHT OF WAY IMPORTED FROM LA CROSSE GIS WEBSITE. LOCATIONS NOT EXACT.

LEGEND

- PAVEMENT 
- SIDEWALK 
- PROTECTED BIKE LANE 
- BUFFER 
- TERRACE 
- RIGHT OF WAY (APPROX.) 
- CURB AND GUTTER 

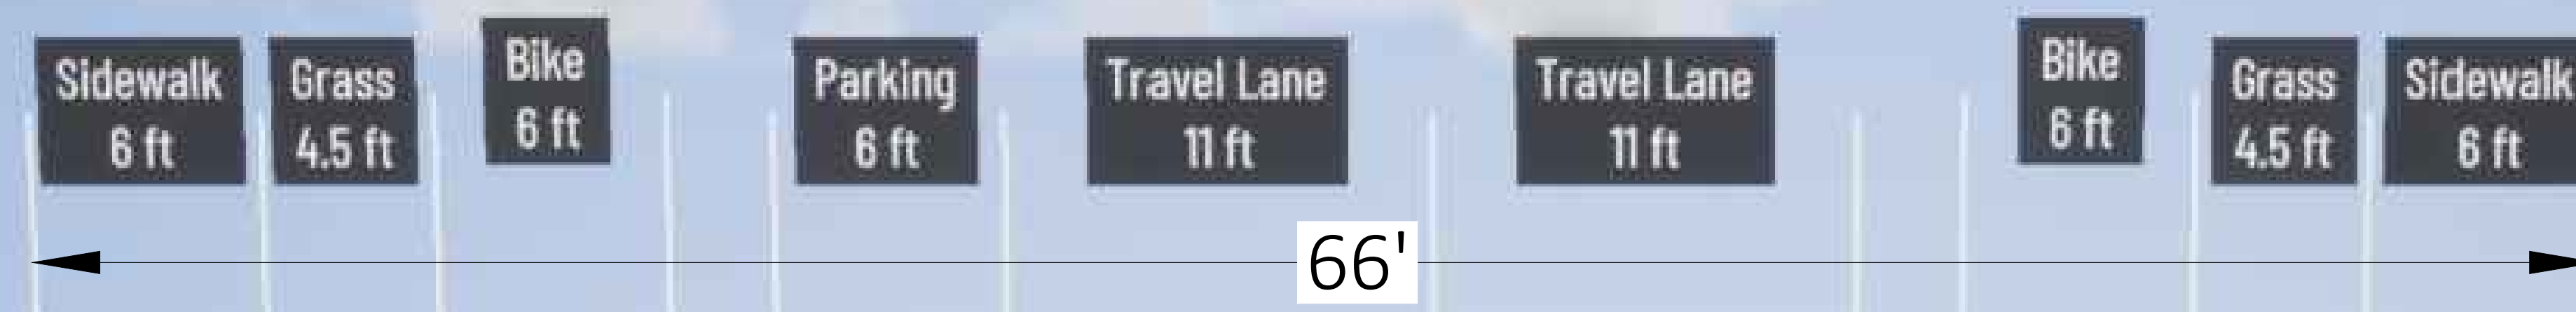

PROTECTED BICYCLE FACILITIES WITH PARKING (14TH ST S - 19TH ST S)
 32' WIDTH FACE OF CURB TO FACE OF CURB

NOTES:

- PARKING- NORTH SIDE FOR ENTIRE PROJECT.
- CONSISTENT CROSS SECTION FOR ENTIRE PROJECT.

C OF LA CROSSE, GREEN BAY STREET
 14TH STREET S TO LOSEY BLVD
 LOC STR, LA CROSSE COUNTY


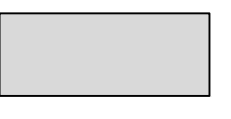

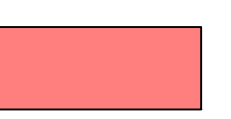



PROTECTED BICYCLE FACILITIES



PRELIMINARY 10/3/2025

Scale: 1 IN:40 FT

NOTE: AERIAL IMAGERY MAY BE OUT OF DATE AND SHALL BE USED FOR INFORMATIONAL PURPOSES ONLY; MAY VARY FROM PRESENT-DAY CONDITIONS. RIGHT OF WAY IMPORTED FROM LA CROSSE GIS WEBSITE. LOCATIONS NOT EXACT.

LEGEND

- PAVEMENT 
- SIDEWALK 
- PROTECTED BIKE LANE 
- BUFFER 
- TERRACE 
- RIGHT OF WAY (APPROX.) 
- CURB AND GUTTER 

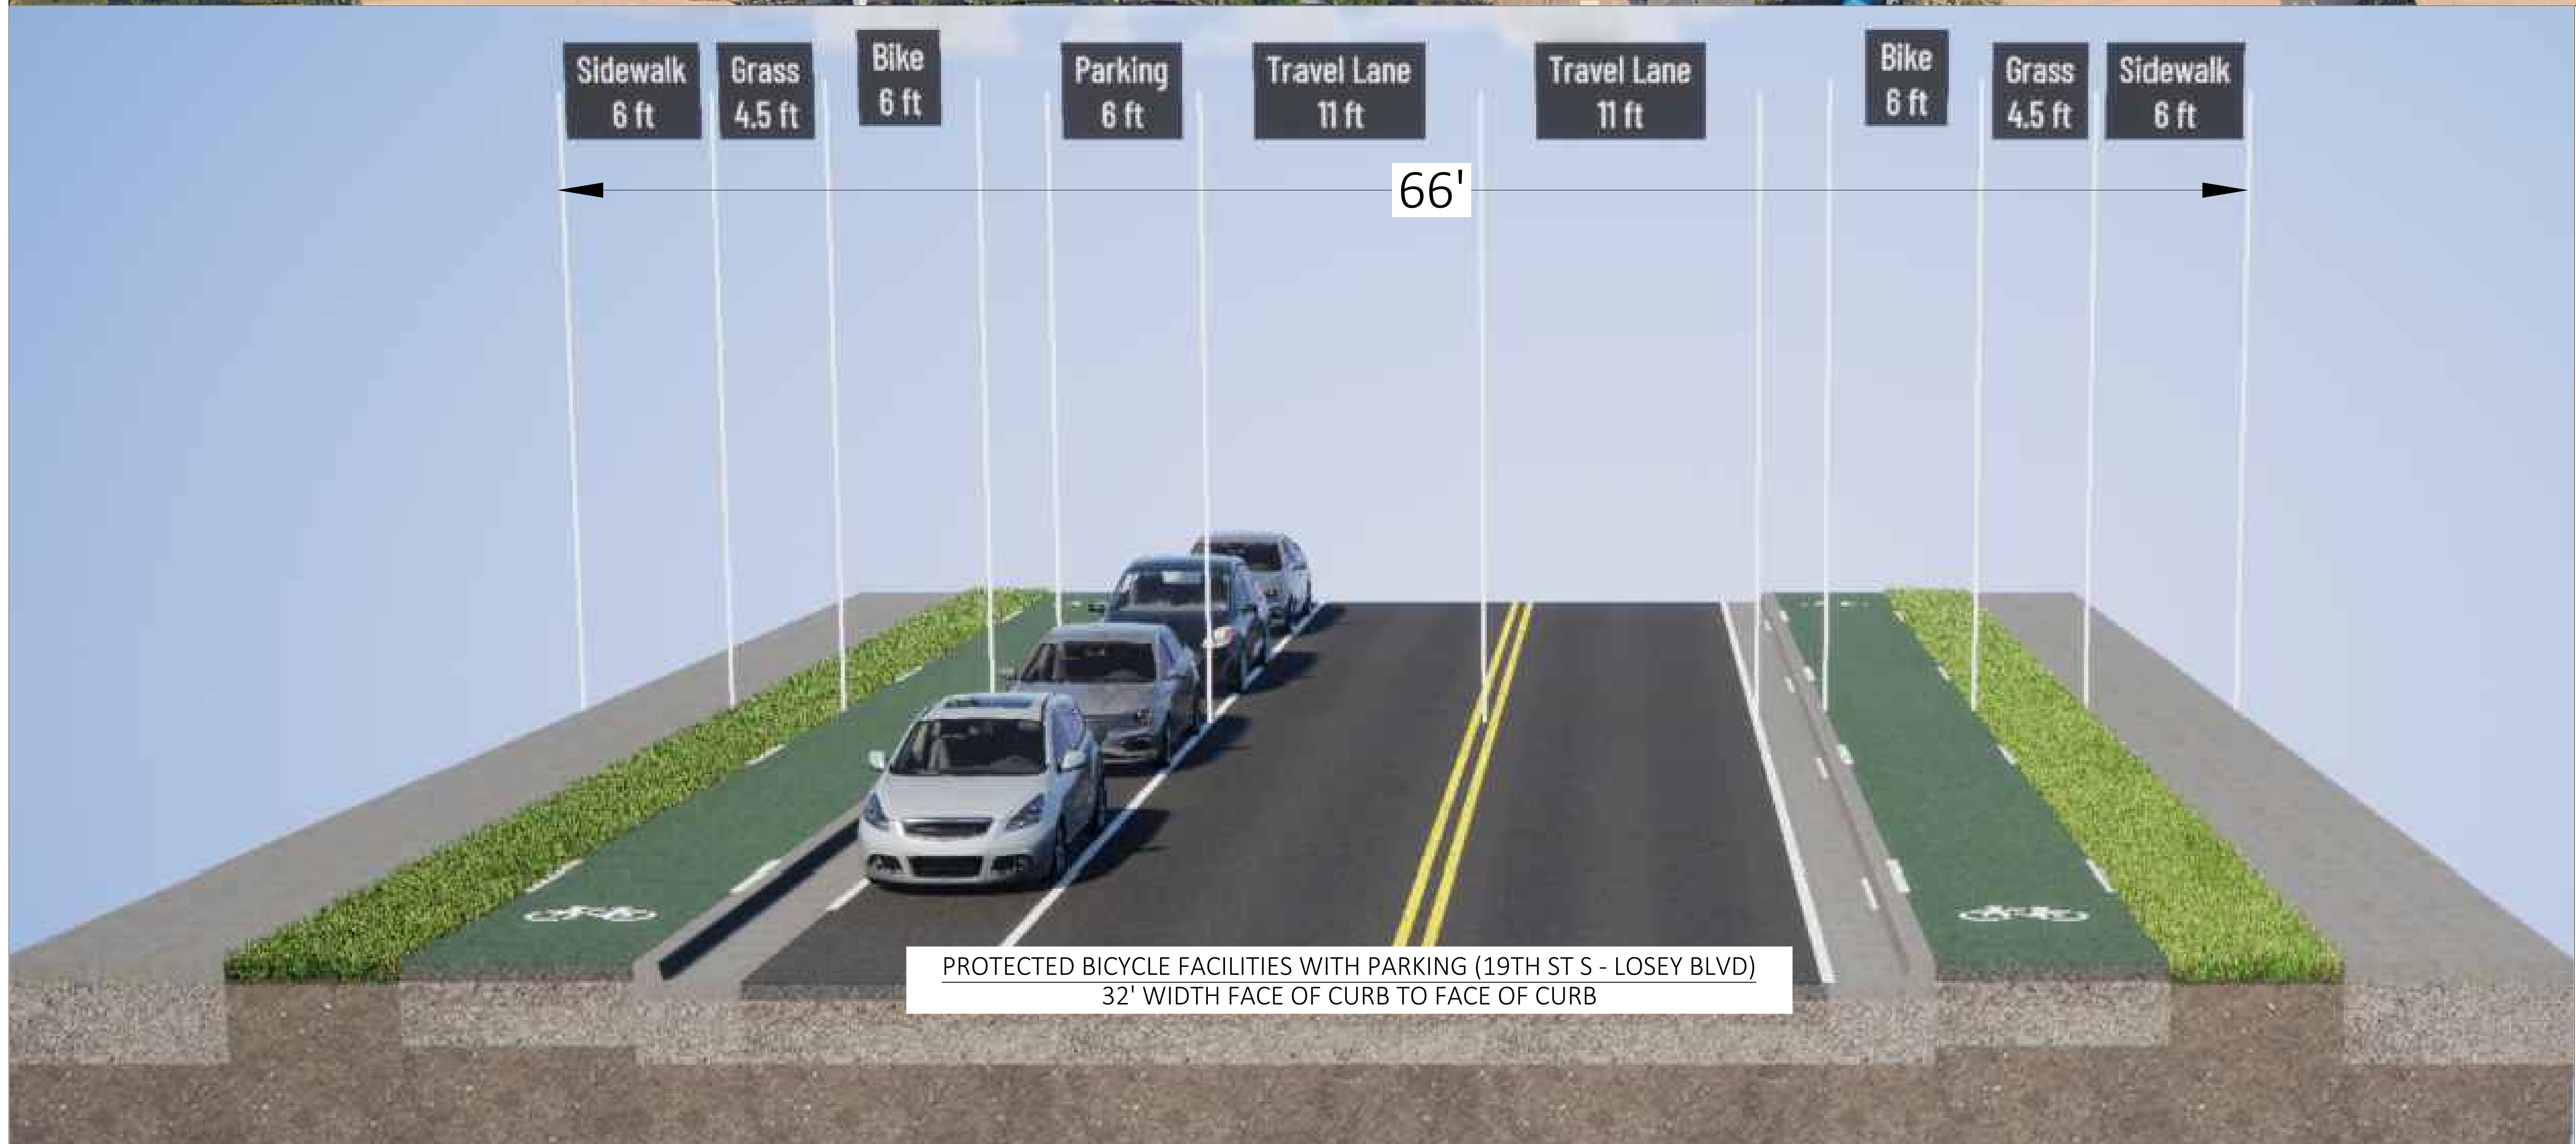 

NOTES:

- PARKING-NORTH SIDE FOR ENTIRE PROJECT.
- CONSISTENT CROSS SECTION FOR ENTIRE PROJECT.