


# PLAT OF SURVEY OF THE LACROSSE COUNTY HILLVIEW PROPERTY

LOCATED IN THE S1/2-SW1/4 OF SECTION 10 & N1/2-NW1/4 OF SECTION 15,  
ALL BEING IN T15N-R7W, CITY OF LACROSSE, LACROSSE COUNTY, WI.

### SURVEYOR'S CERTIFICATE

I HEREBY CERTIFY THAT I HAVE SURVEYED  
THE LANDS SHOWN HEREON AND THAT THIS  
MAP IS A TRUE AND CORRECT REPRESENTA-  
TION OF THE LAND SURVEYED TO THE BEST  
OF MY KNOWLEDGE AND BELIEF

*William C. Jung*  
WILLIAM C. JUNG, RLS 1323  
DEPUTY COUNTY SURVEYOR

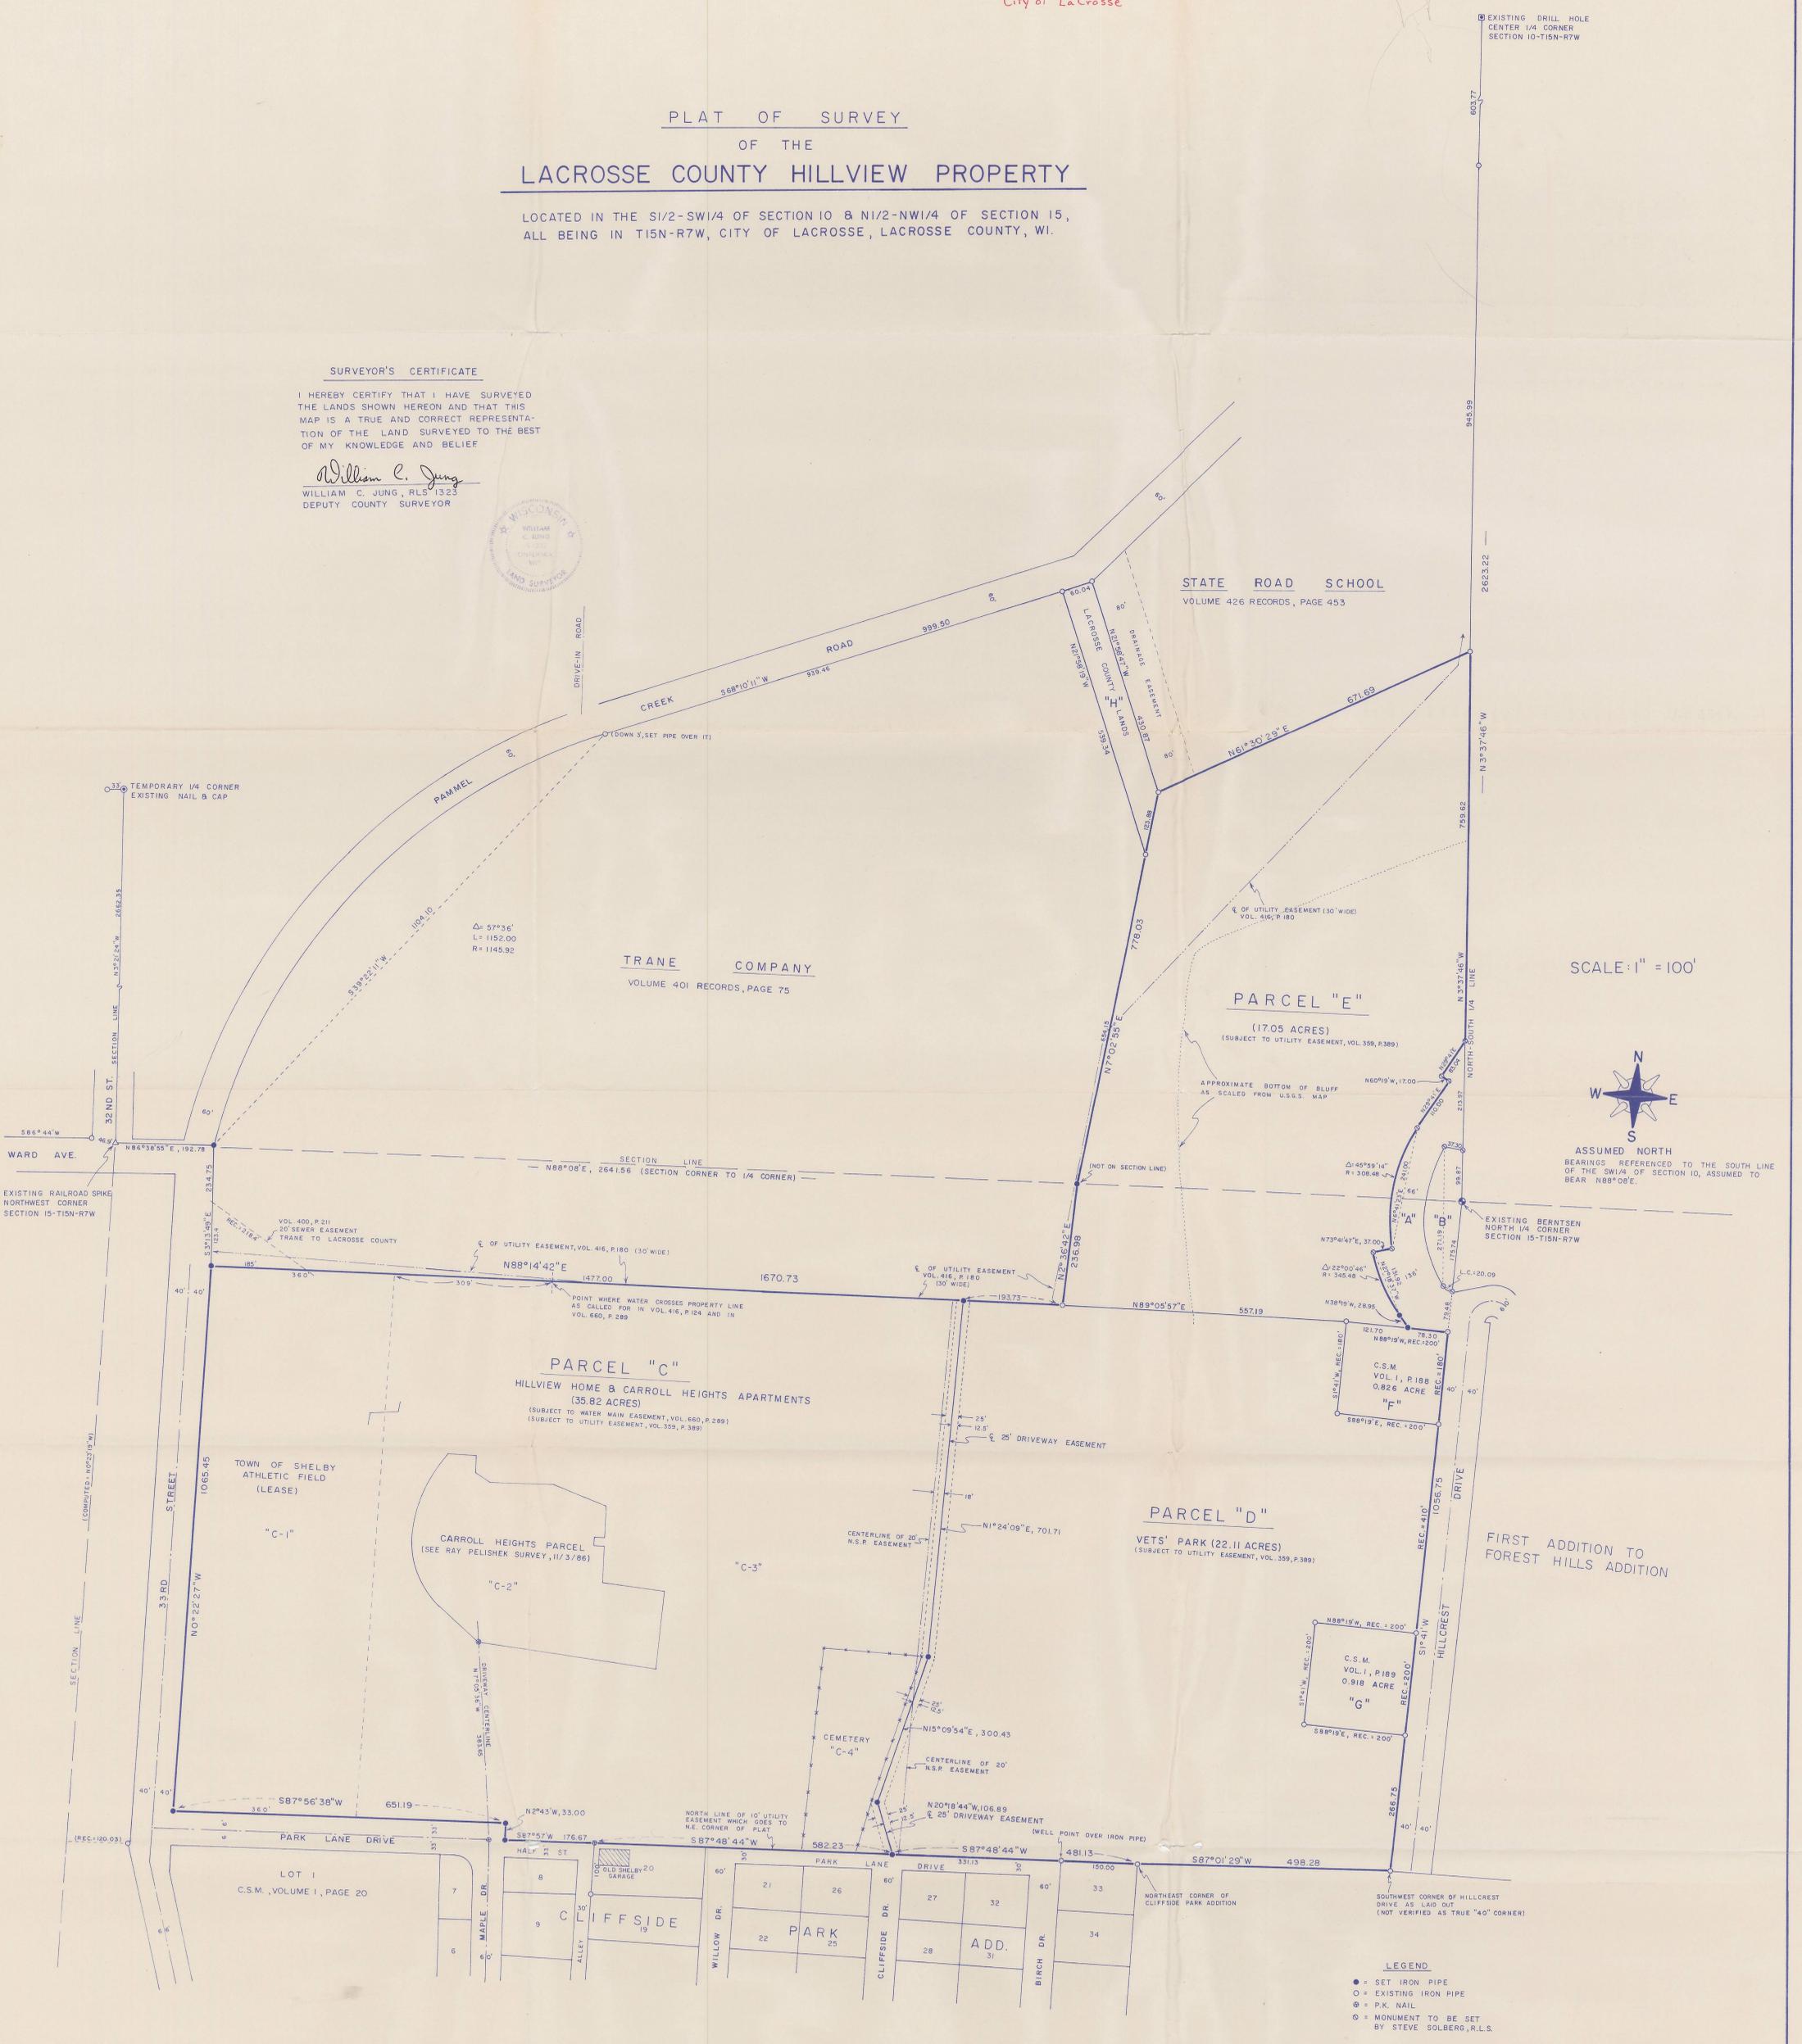

SCALE: 1" = 100'



BEARINGS REFERENCED TO THE SOUTH LINE  
OF THE SW1/4 OF SECTION 10, ASSUMED TO  
BEAR N88°08'E.

- LEGEND**
- = SET IRON PIPE
  - = EXISTING IRON PIPE
  - ⊙ = P.K. NAIL
  - ⊗ = MONUMENT TO BE SET BY STEVE SOLBERG, R.L.S.

NOTE: RECORDED BEARINGS AND DISTANCES  
ARE NOT SHOWN ON THIS MAP

SEPTEMBER 8, 1987