


# WALL SIGN.



NIGHT VIEW.

## SPECIFICATION NOTES

- A NON-ILLUMINATED DIRECTIONAL SIGNS. PAINTED IN 2 COLORS WITH HP VINYL GRAPHICS.

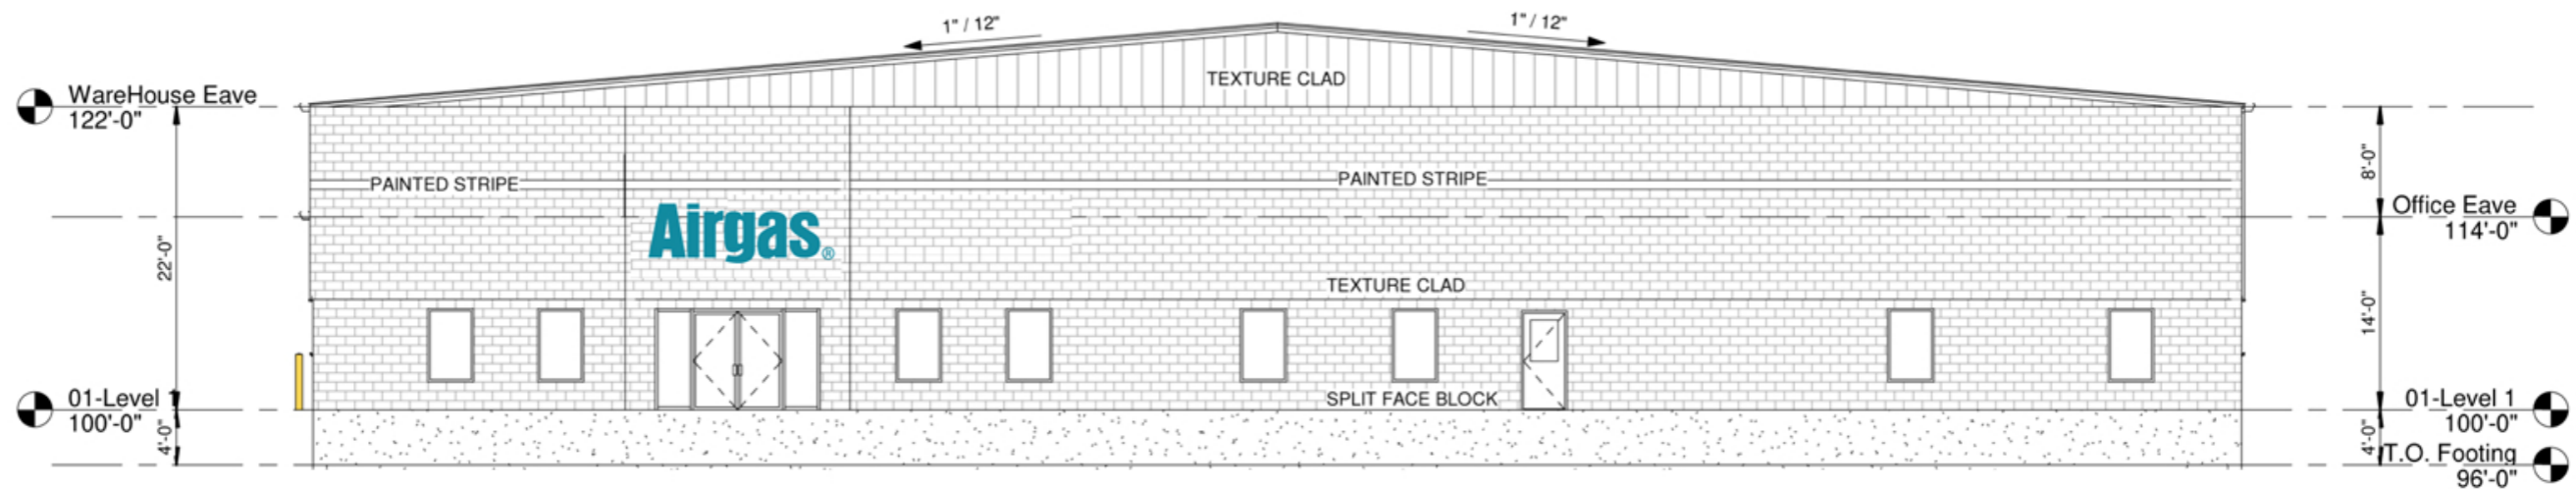

Approved by: \_\_\_\_\_ Date: \_\_\_\_\_ Landlord: \_\_\_\_\_ Date: \_\_\_\_\_

This artwork is copyrighted and may not be otherwise used without permission. It is the property of La Crosse Sign Co., inc., and must be returned to them.



ONALASKA | MADISON | EAU CLAIRE

1450 Oak Forest Drive • Onalaska, WI 54650 • 608-781-1450  
2242 Mustang Way • Madison, WI 53718 • 608-222-5353  
2502 Melby Street • Eau Claire, WI 54703 • 715-835-6189

### DESIGN

Drawing by: MICHAEL V JOLIN  
Sign Type: VARIOUS SIGNS.  
Date Created: 2/10/2021  
Last Modified: 2/10/2021  
Scale:

### SALES

Job Name: AirGasPylon  
Job Address: BERLIN DRIVE LACROSSE WI, 54650  
Sales Consultant: JOEL HOUSE  
Job Number: #111843

### FILE

Job File Location:

### COLOR KEY

\*COLORS ON SKETCH ARE ONLY A REPRESENTATION. ACTUAL COLOR OF FINISHED PRODUCT MAY DIFFER