

LAX FOOD HALL RENO

508 JAY STREET
LA CROSSE WISCONSIN 54601


MICHAEL MARGULIS
MARGULIS@LAXFOODHALL.COM
608-790-7666

12/29/2012				
CREATED				
1	2	3	4	5

FURNITURE PLAN


1 1st FLOOR
Scale: 1/8"=1'@11"X17"

ARC-101 B

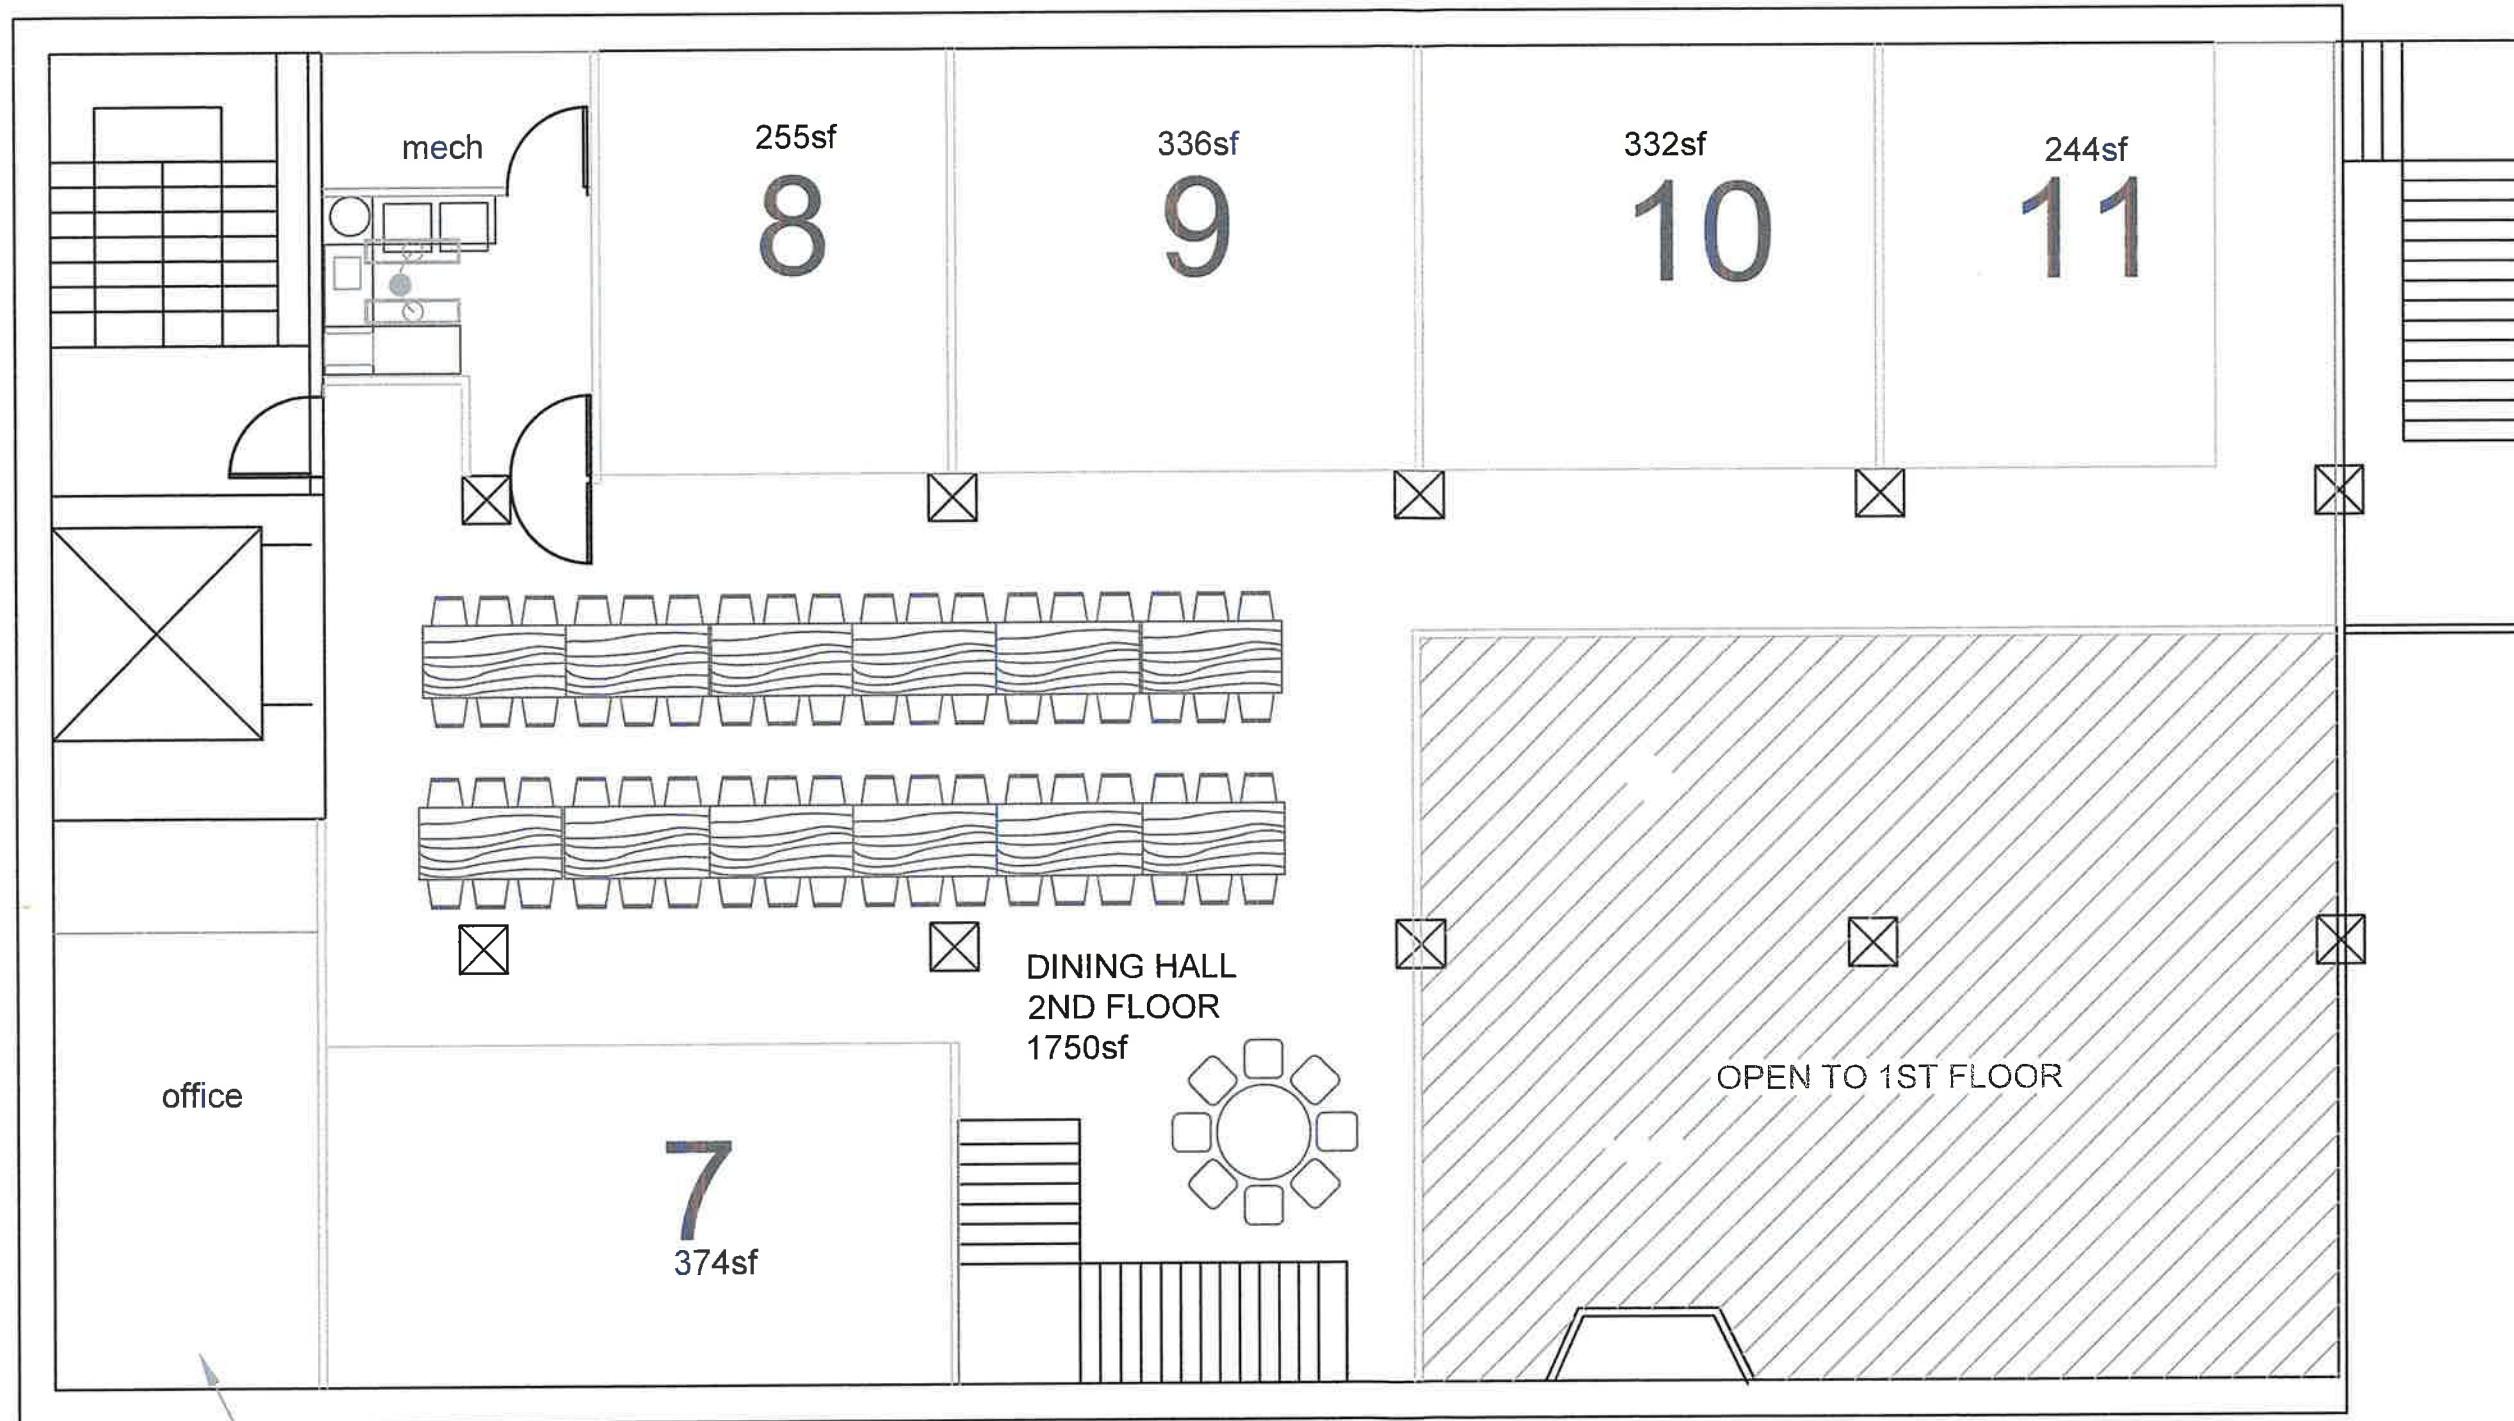

STORAGE OF EXTRA BEER AND LIQUOR

1 2nd FLOOR
Scale: 1/8"=1'@11"X17"

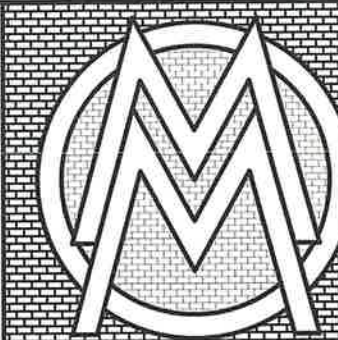

LAX FOOD HALL RENO

508 JAY STREET
LA CROSSE WISCONSIN 54601

MICHAEL MARGULIS
MARGULIS@LAXFOODHALL.COM
608-790-7666

12/29/2012

CREATED

1 2 3 4 5

FURNITURE PLAN

ARC-102

B