


**CONSTRUCTION NOTE:**  
 BURY CABLE AT A MINIMUM OF 30" DEPTH  
 UNLESS OTHERWISE NOTED ON PRINTS.

**CONSTRUCTION NOTE:**  
 CHARTER COMMUNICATIONS WILL PLACE  
 PROPOSED CABLES IN CORRIDOR AS CLOSE TO  
 THE BACK OF RIGHT-OF-WAY AS POSSIBLE,  
 PENDING LOCATES.

**LEGEND**

TB : TREE BORE(DIRECTIONAL BORE)  
 RB : ROAD BORE (DIRECTIONAL BORE)  
 T : TRENCH  
 HD : HAND DIG  
 P : PLOW


**CHARTER COMMUNICATIONS PROPOSES  
 TO BURY COAX COMMUNICATION CABLE  
 IN A 2" CONDUIT**

-- = COAX CABLE  
 = POTHOLE UTILITIES

**CONSTRUCTION NOTE:**  
 POT HOLE WHERE  
 NECESSARY AND ADJUST  
 DEPTH ACCORDINGLY

THE UTILITIES SHOWN ON THIS PLAN ARE  
 INDICATED IN ACCORDANCE WITH AVAILABLE  
 RECORDS. THE CONTRACTOR SHALL BE  
 RESPONSIBLE FOR OBTAINING EXACT  
 LOCATIONS AND ELEVATIONS OF ALL UTILITIES  
 FROM THE OWNERS OF THE RESPECTIVE  
 UTILITIES AND FROM FIELD VERIFICATION.

SCOPE OF WORK MAY NOT  
 BE INCLUSIVE OF ALL FEDERAL/STATE/LOCAL  
 PERMITS REQUIRED FOR PROJECT. CLIENT IS  
 RESPONSIBLE FOR ANY ADDITIONAL REVIEW  
 AND/OR PERMITS NOT SPECIFICALLY  
 DICTATED IN OUR SCOPE OF WORK.

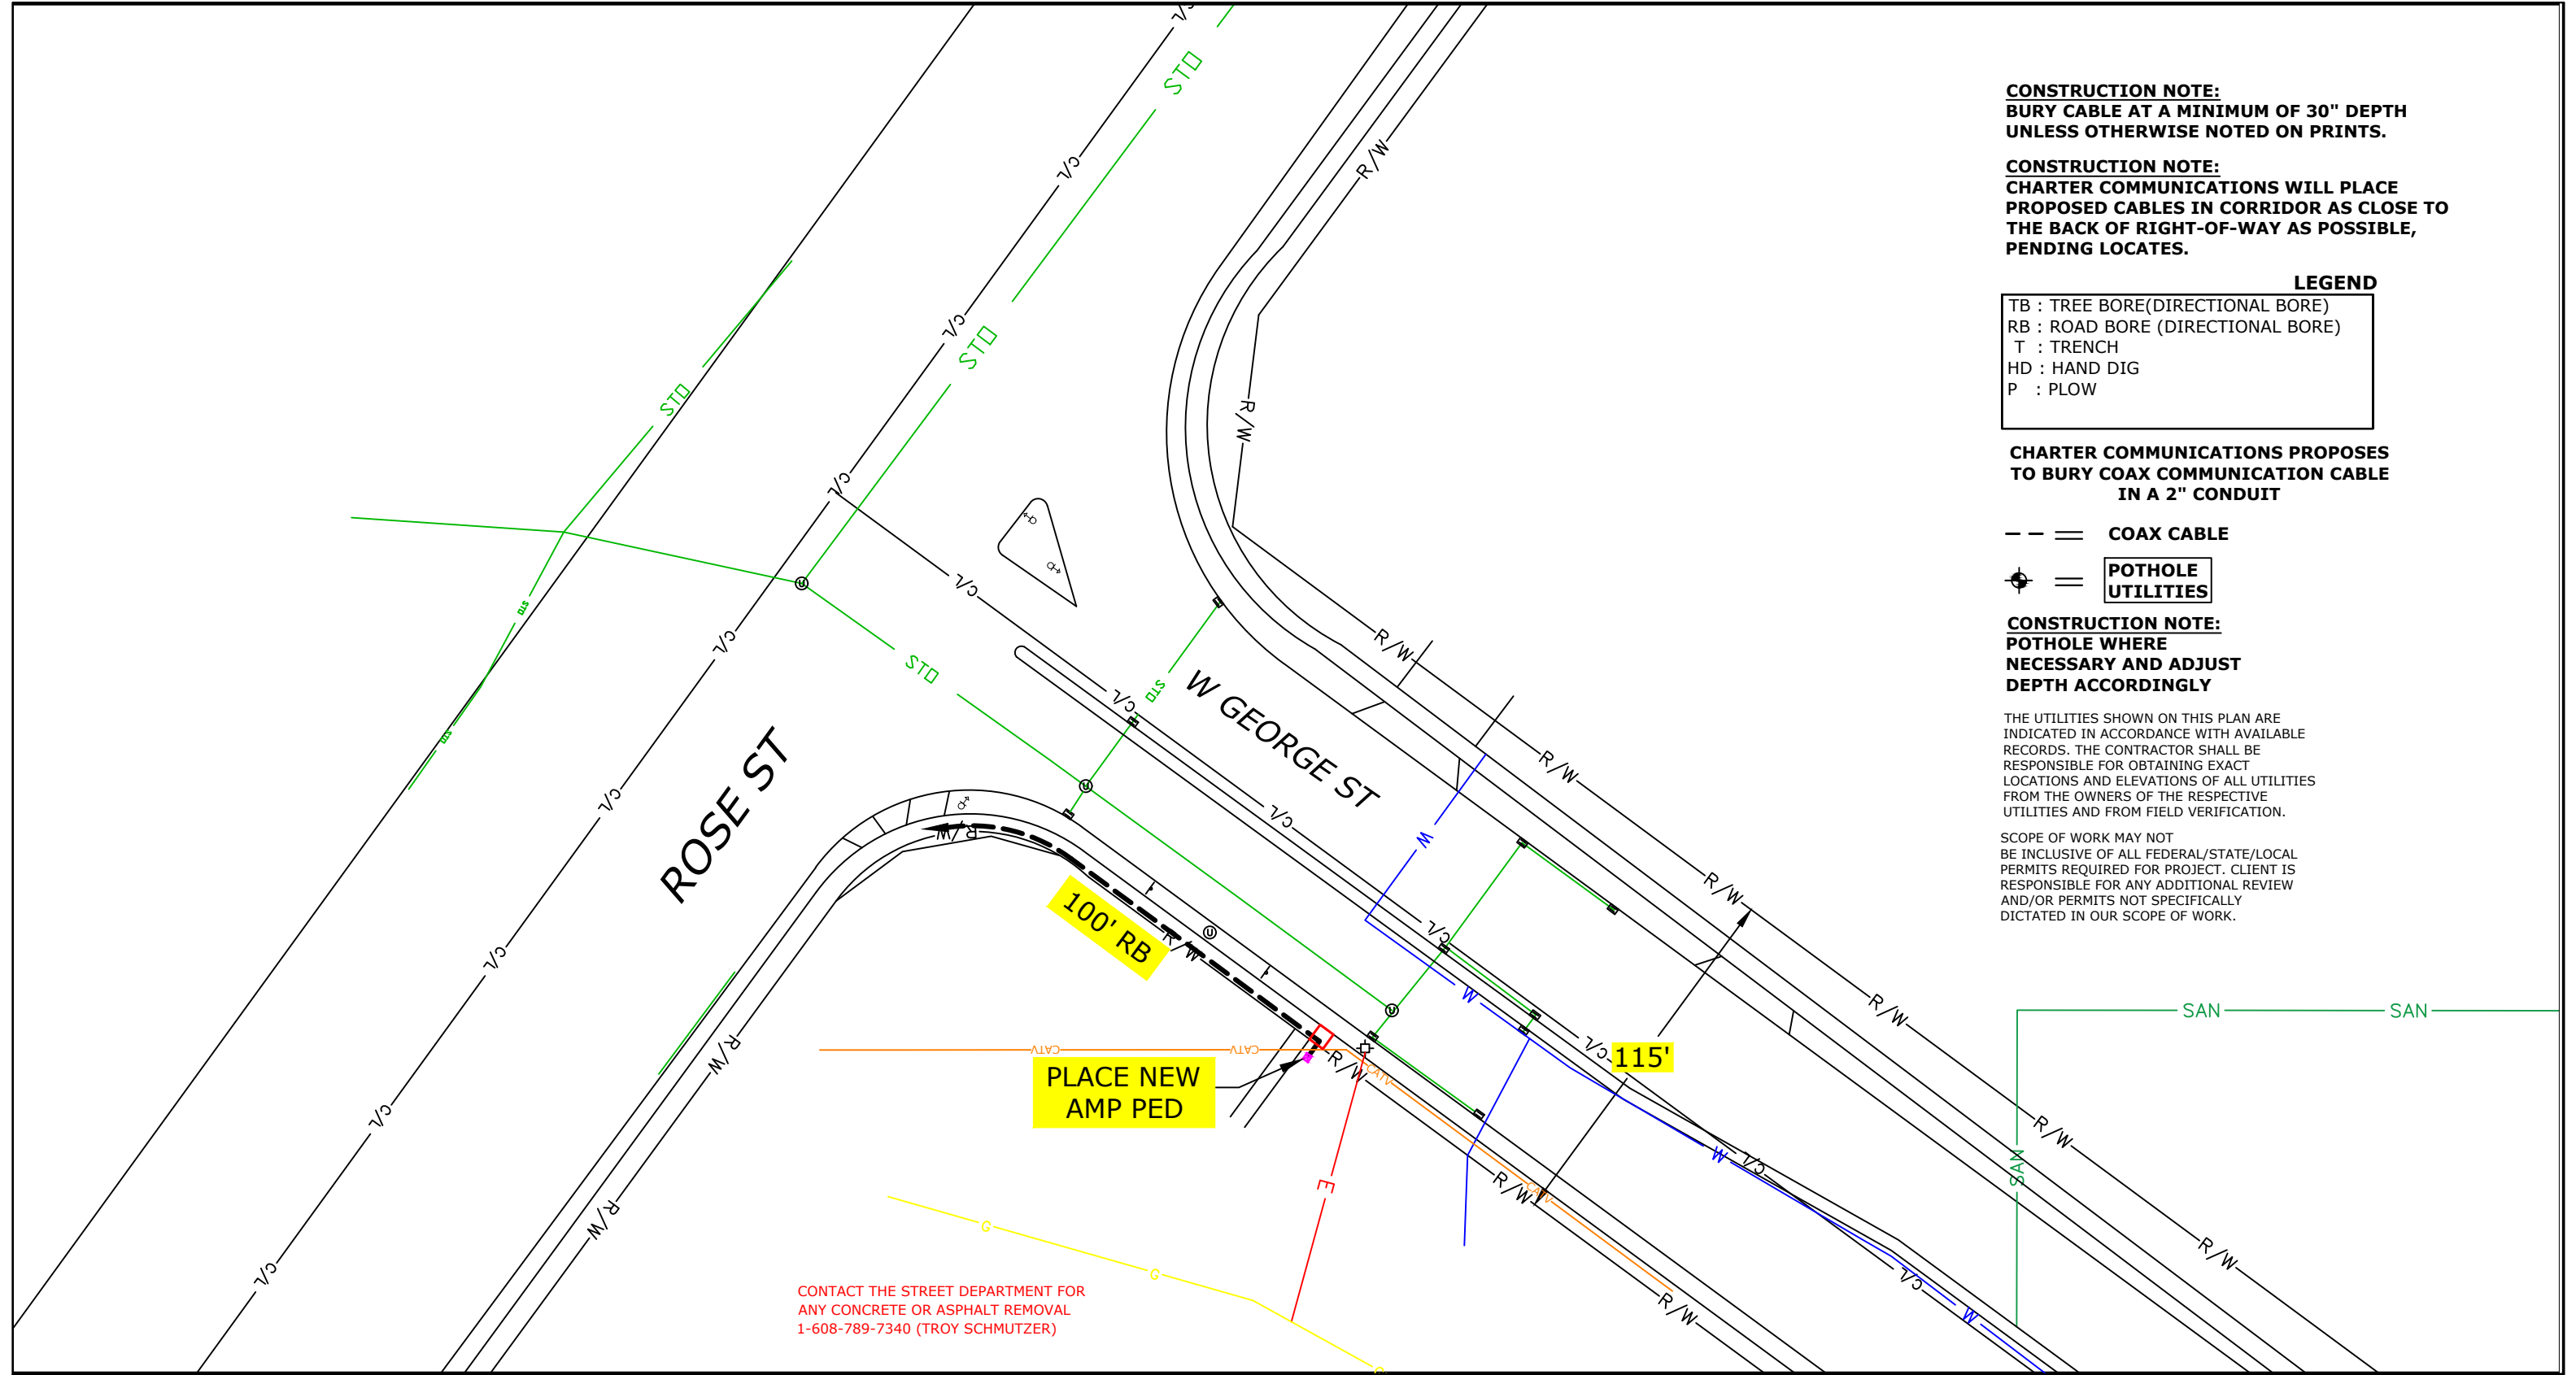


(920)465-8018  
 GREEN BAY, BROWNVILLE,  
 NEW BERLIN & MINNEAPOLIS


LEGEND	
	JOINT POLE
	NEW JOINT POLE
	POWER POLE
	NEW POWER POLE
	BORE PIT
	EXISTING PEDESTAL
	NEW PEDESTAL
	FIBER SLACK LOOP
	ELECTRIC PEDESTAL
	RISER POLE
	ANCHOR & DOWNGUY
	NEW ANCHOR & DOWNGUY
	JOINT ANCHOR
	NEW JOINT ANCHOR
	TEL CABINET
	CALL BOX
	STORM DRAIN
	UTILITY VALVE
	MANHOLE
	EXISTING FIBER COIL
	NEW FIBER COIL
	EXISTING VAULT
	NEW CHARTER VAULT
	SHRUBS
	DECIDUOUS TREE
	GROUND
	NEW GROUND
	PROPERTY LINE
	ROADWAY CENTERLINE
	FIBER WARNING SIGN
	TRAFFIC LIGHT
	HYDRANT
	SIGNS
	STREET LIGHT
	FIBER SPLICE CASE

LINETYPES	
	NEW UNDERGROUND CABLE
	PROPOSED FIBER
	GAS
	WATER
	ELECTRICAL
	STORM
	SANITARY
	CABLE TV
	TELEPHONE

PROJECT #5776243  
 PERMIT I.D. #5776243CITY



1228 12TH AVE S  
 ONALASKA, WI 54650

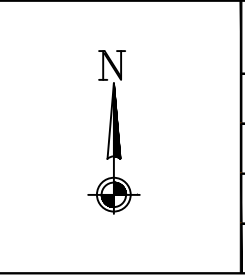

ADDRESS	
2526 ROSE ST	
FILED BY:	DATE:
DRAFTED BY:	DATE:
MP	12/27/2024
DESIGNED BY:	DATE:
ASBULTS BY:	DATE:

LOCATION  
 LA CROSSE, WI