


**PAVEMENT LEGEND**


| SYMBOL   | DESCRIPTION                  |
|----------|------------------------------|
| [Symbol] | BITUMINOUS CONCRETE          |
| [Symbol] | HEAVY DUTY CONCRETE PAVEMENT |
| [Symbol] | CONCRETE WALK                |

**SITE LEGEND**

| SYMBOL | DESCRIPTION   |
|--------|---|
| ①      | ACCESSIBLE RAMP, DETECTABLE WARNING, & 2-3 FT CURB TAPERS |
| ②      | 4 FT CURB TAPER   |
| ③      | START CURB AND GUTTER (REINFORCED DRIVEWAY)               |
| ④      | END CURB AND GUTTER (REINFORCED DRIVEWAY)                 |

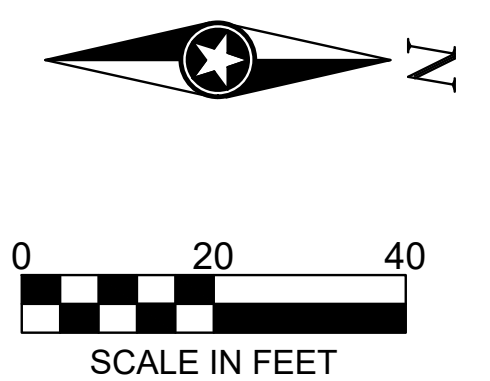

**SHEET NOT VALID UNLESS THIS TEXT IS COLOR.**  
 THIS DOCUMENT IS THE PROPERTY OF I & S GROUP, INC. AND MAY NOT BE USED, COPIED OR DUPLICATED WITHOUT PRIOR WRITTEN CONSENT.  
 © 2024 I & S GROUP, INC.

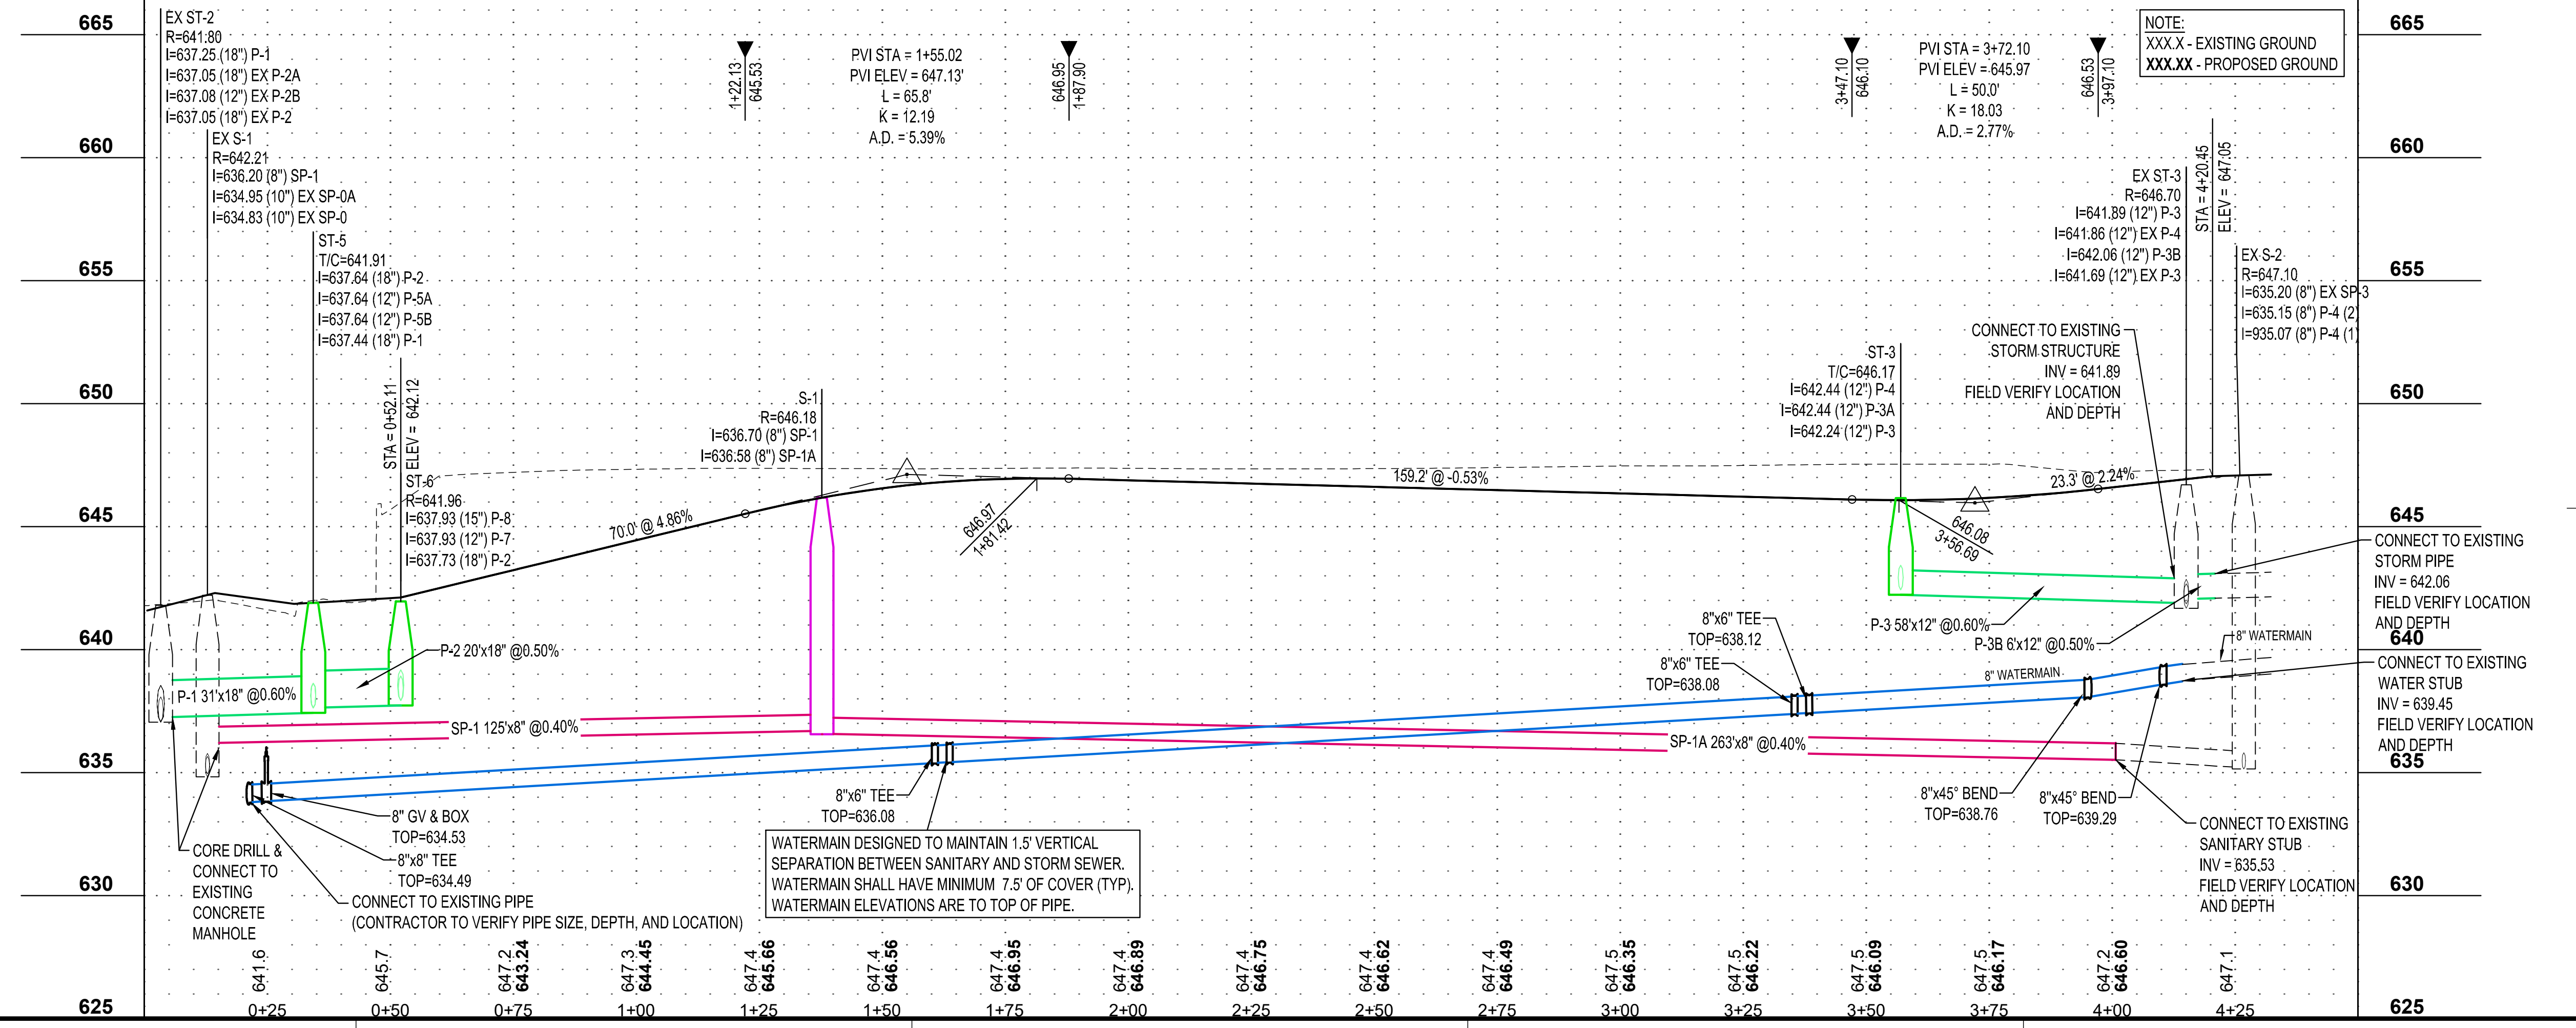

**WOOD STREET EXTENSION**

LA CROSSE WISCONSIN

| REVISION SCHEDULE |             |    |
|-------------------|-------------|----|
| DATE              | DESCRIPTION | BY |
|                   |             |    |
|                   |             |    |
|                   |             |    |

PROJECT NO. 26-34320  
 FILE NAME 34320-PROF  
 DRAWN BY BG/BJK  
 DESIGNED BY BJK  
 REVIEWED BY KR  
 ORIGINAL ISSUE DATE 06/04/26  
 CLIENT PROJECT NO. -

**WOOD STREET UTILITY CONSTRUCTION**

SHEET **20**

PLOT DATE: 6/20/26 1:39 PM

**PRELIMINARY NOT FOR CONSTRUCTION**