

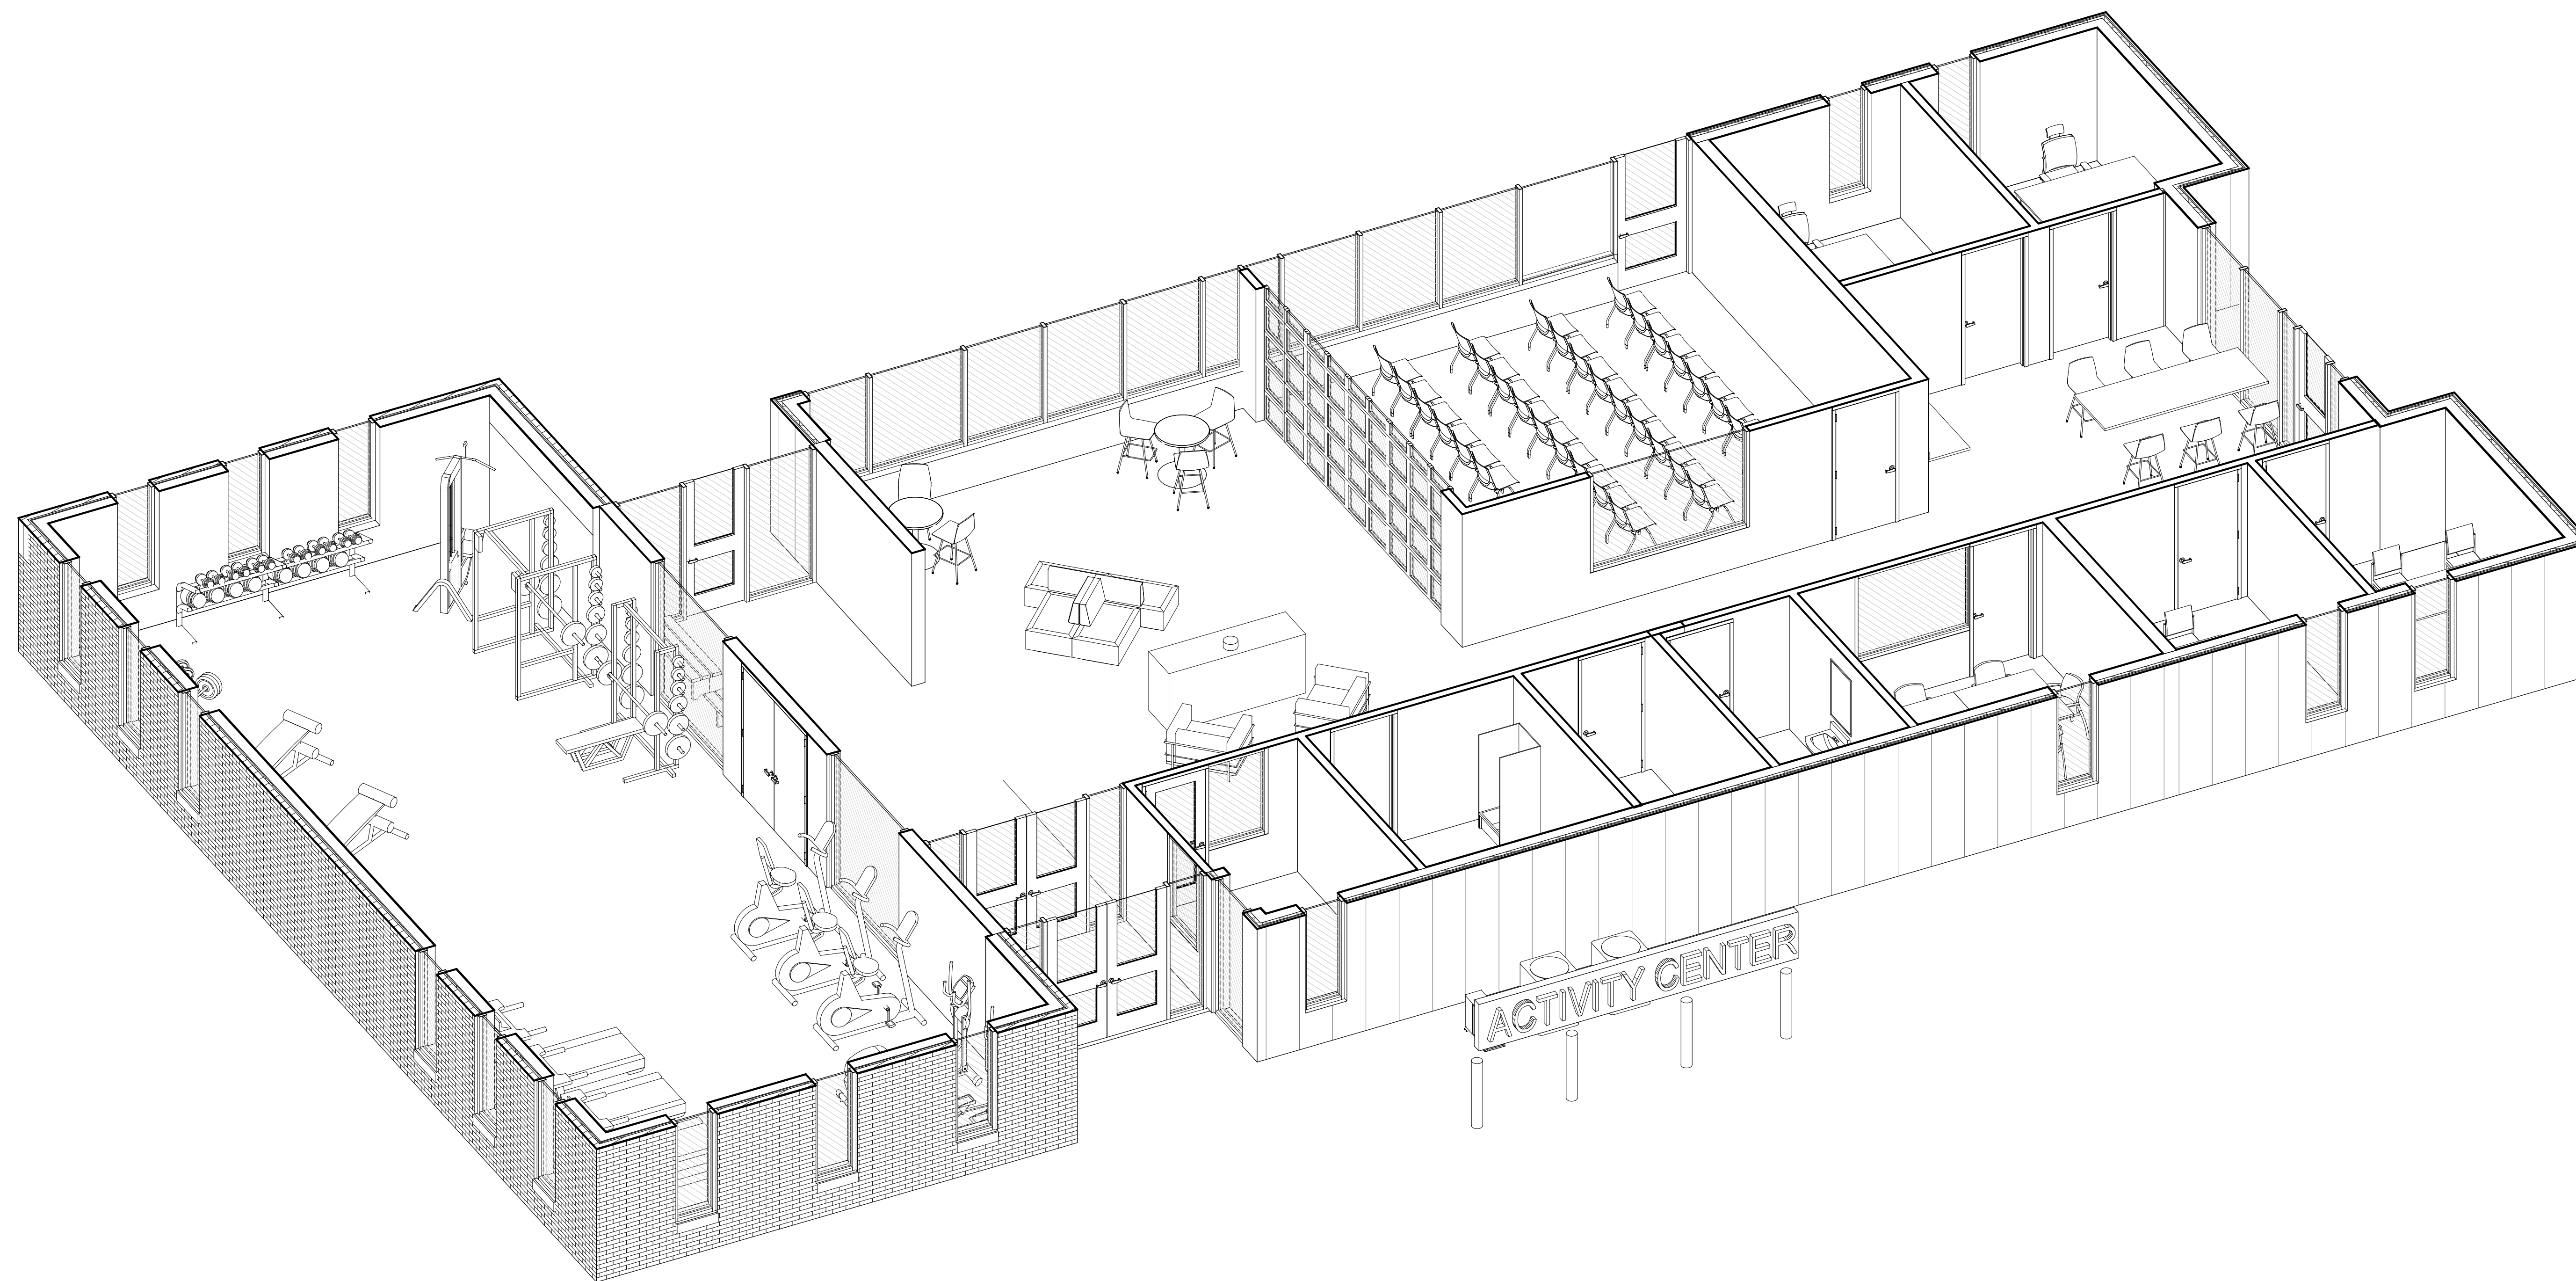


RED CLOUD DEVELOPMENT ACTIVITY CENTER

LA CROSSE, WISCONSIN

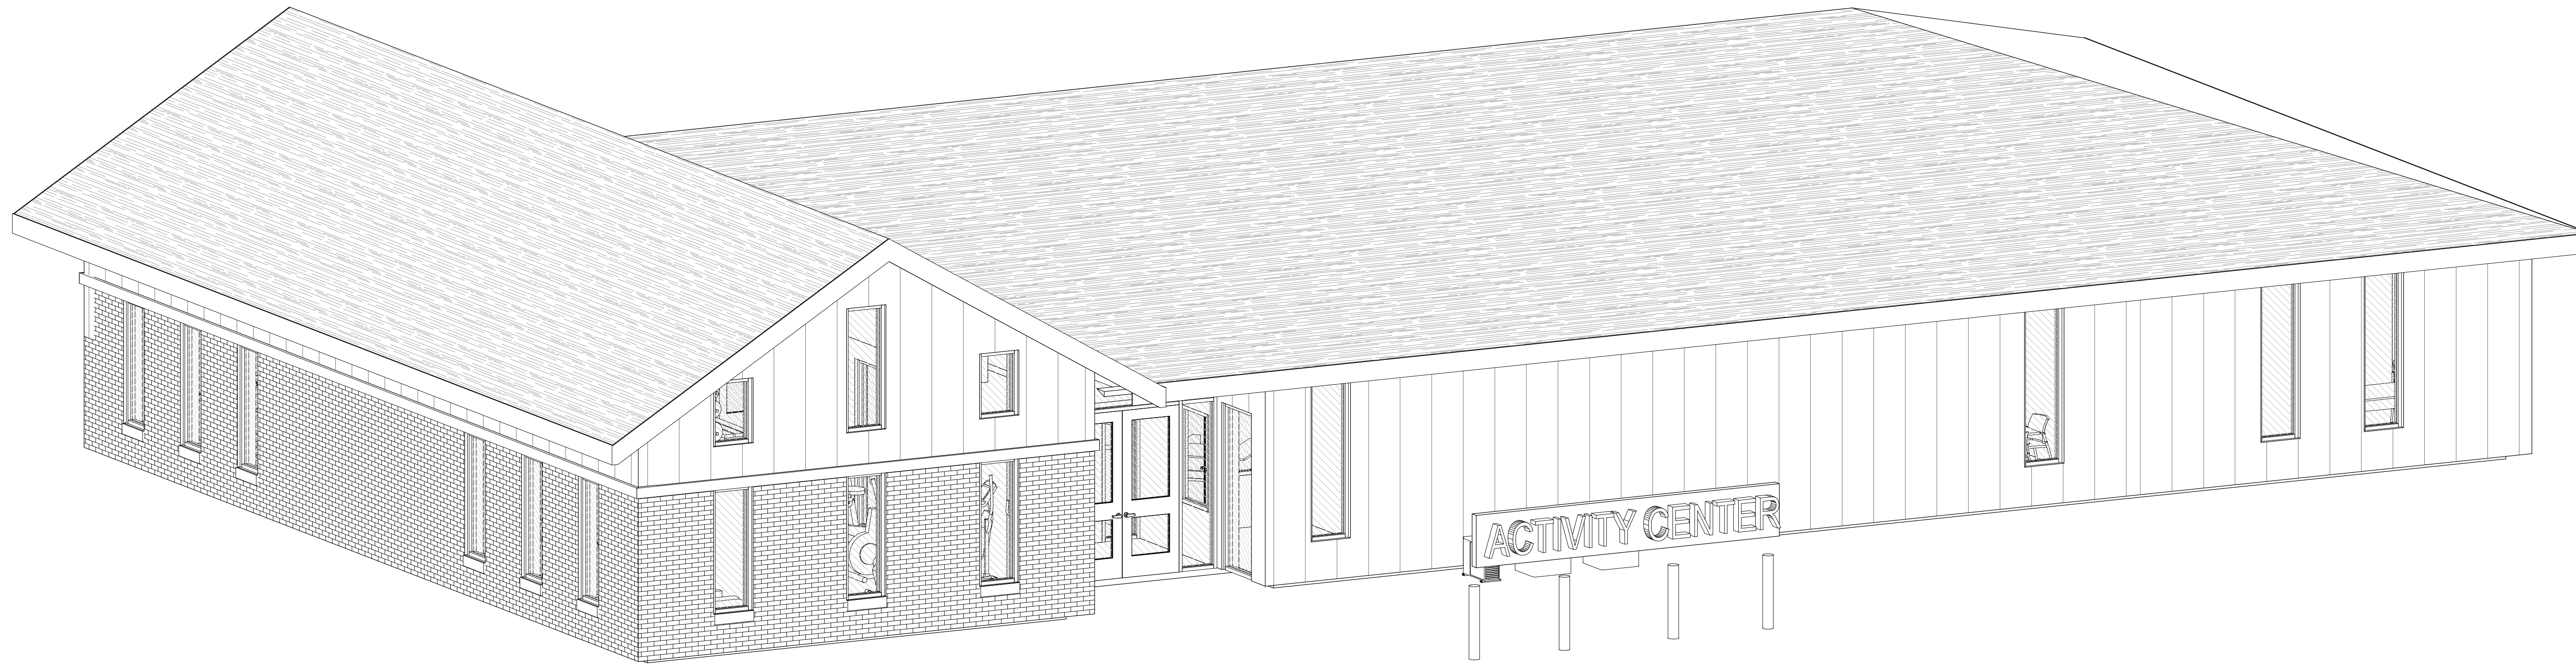


PERSPECTIVE VIEWS

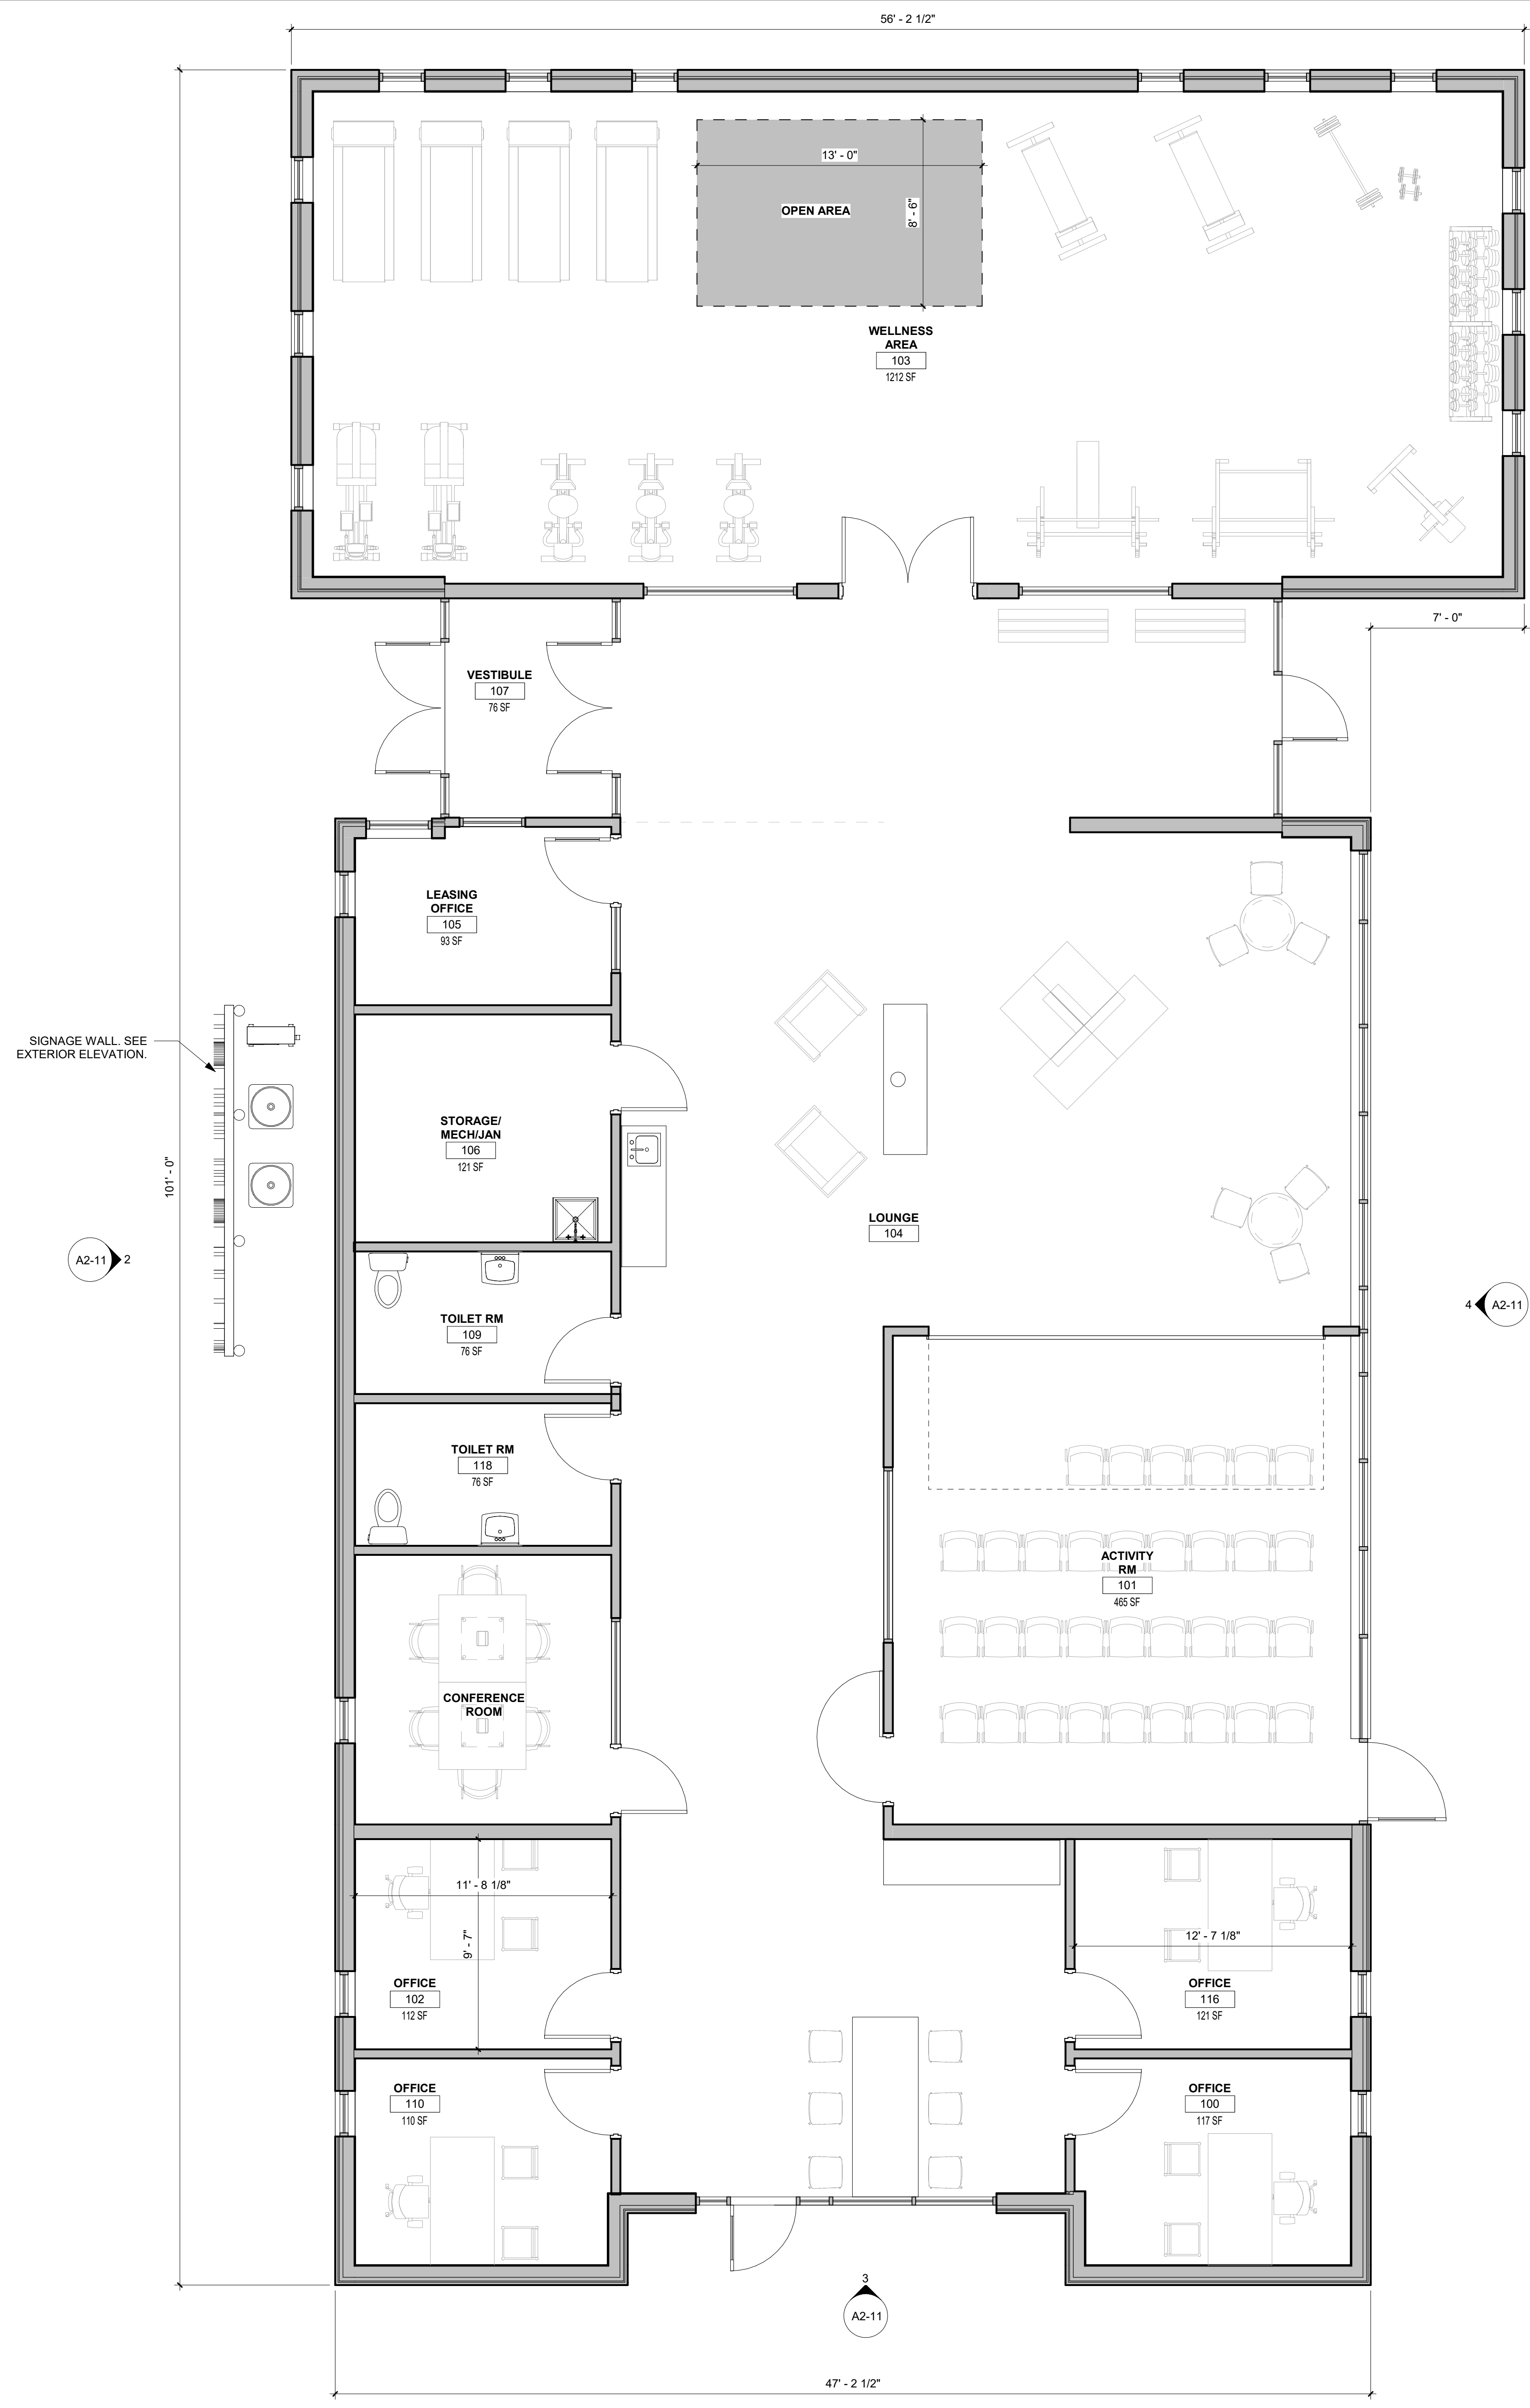

1 FLOOR PLAN
1/4" = 1'-0"

FLOOR PLAN




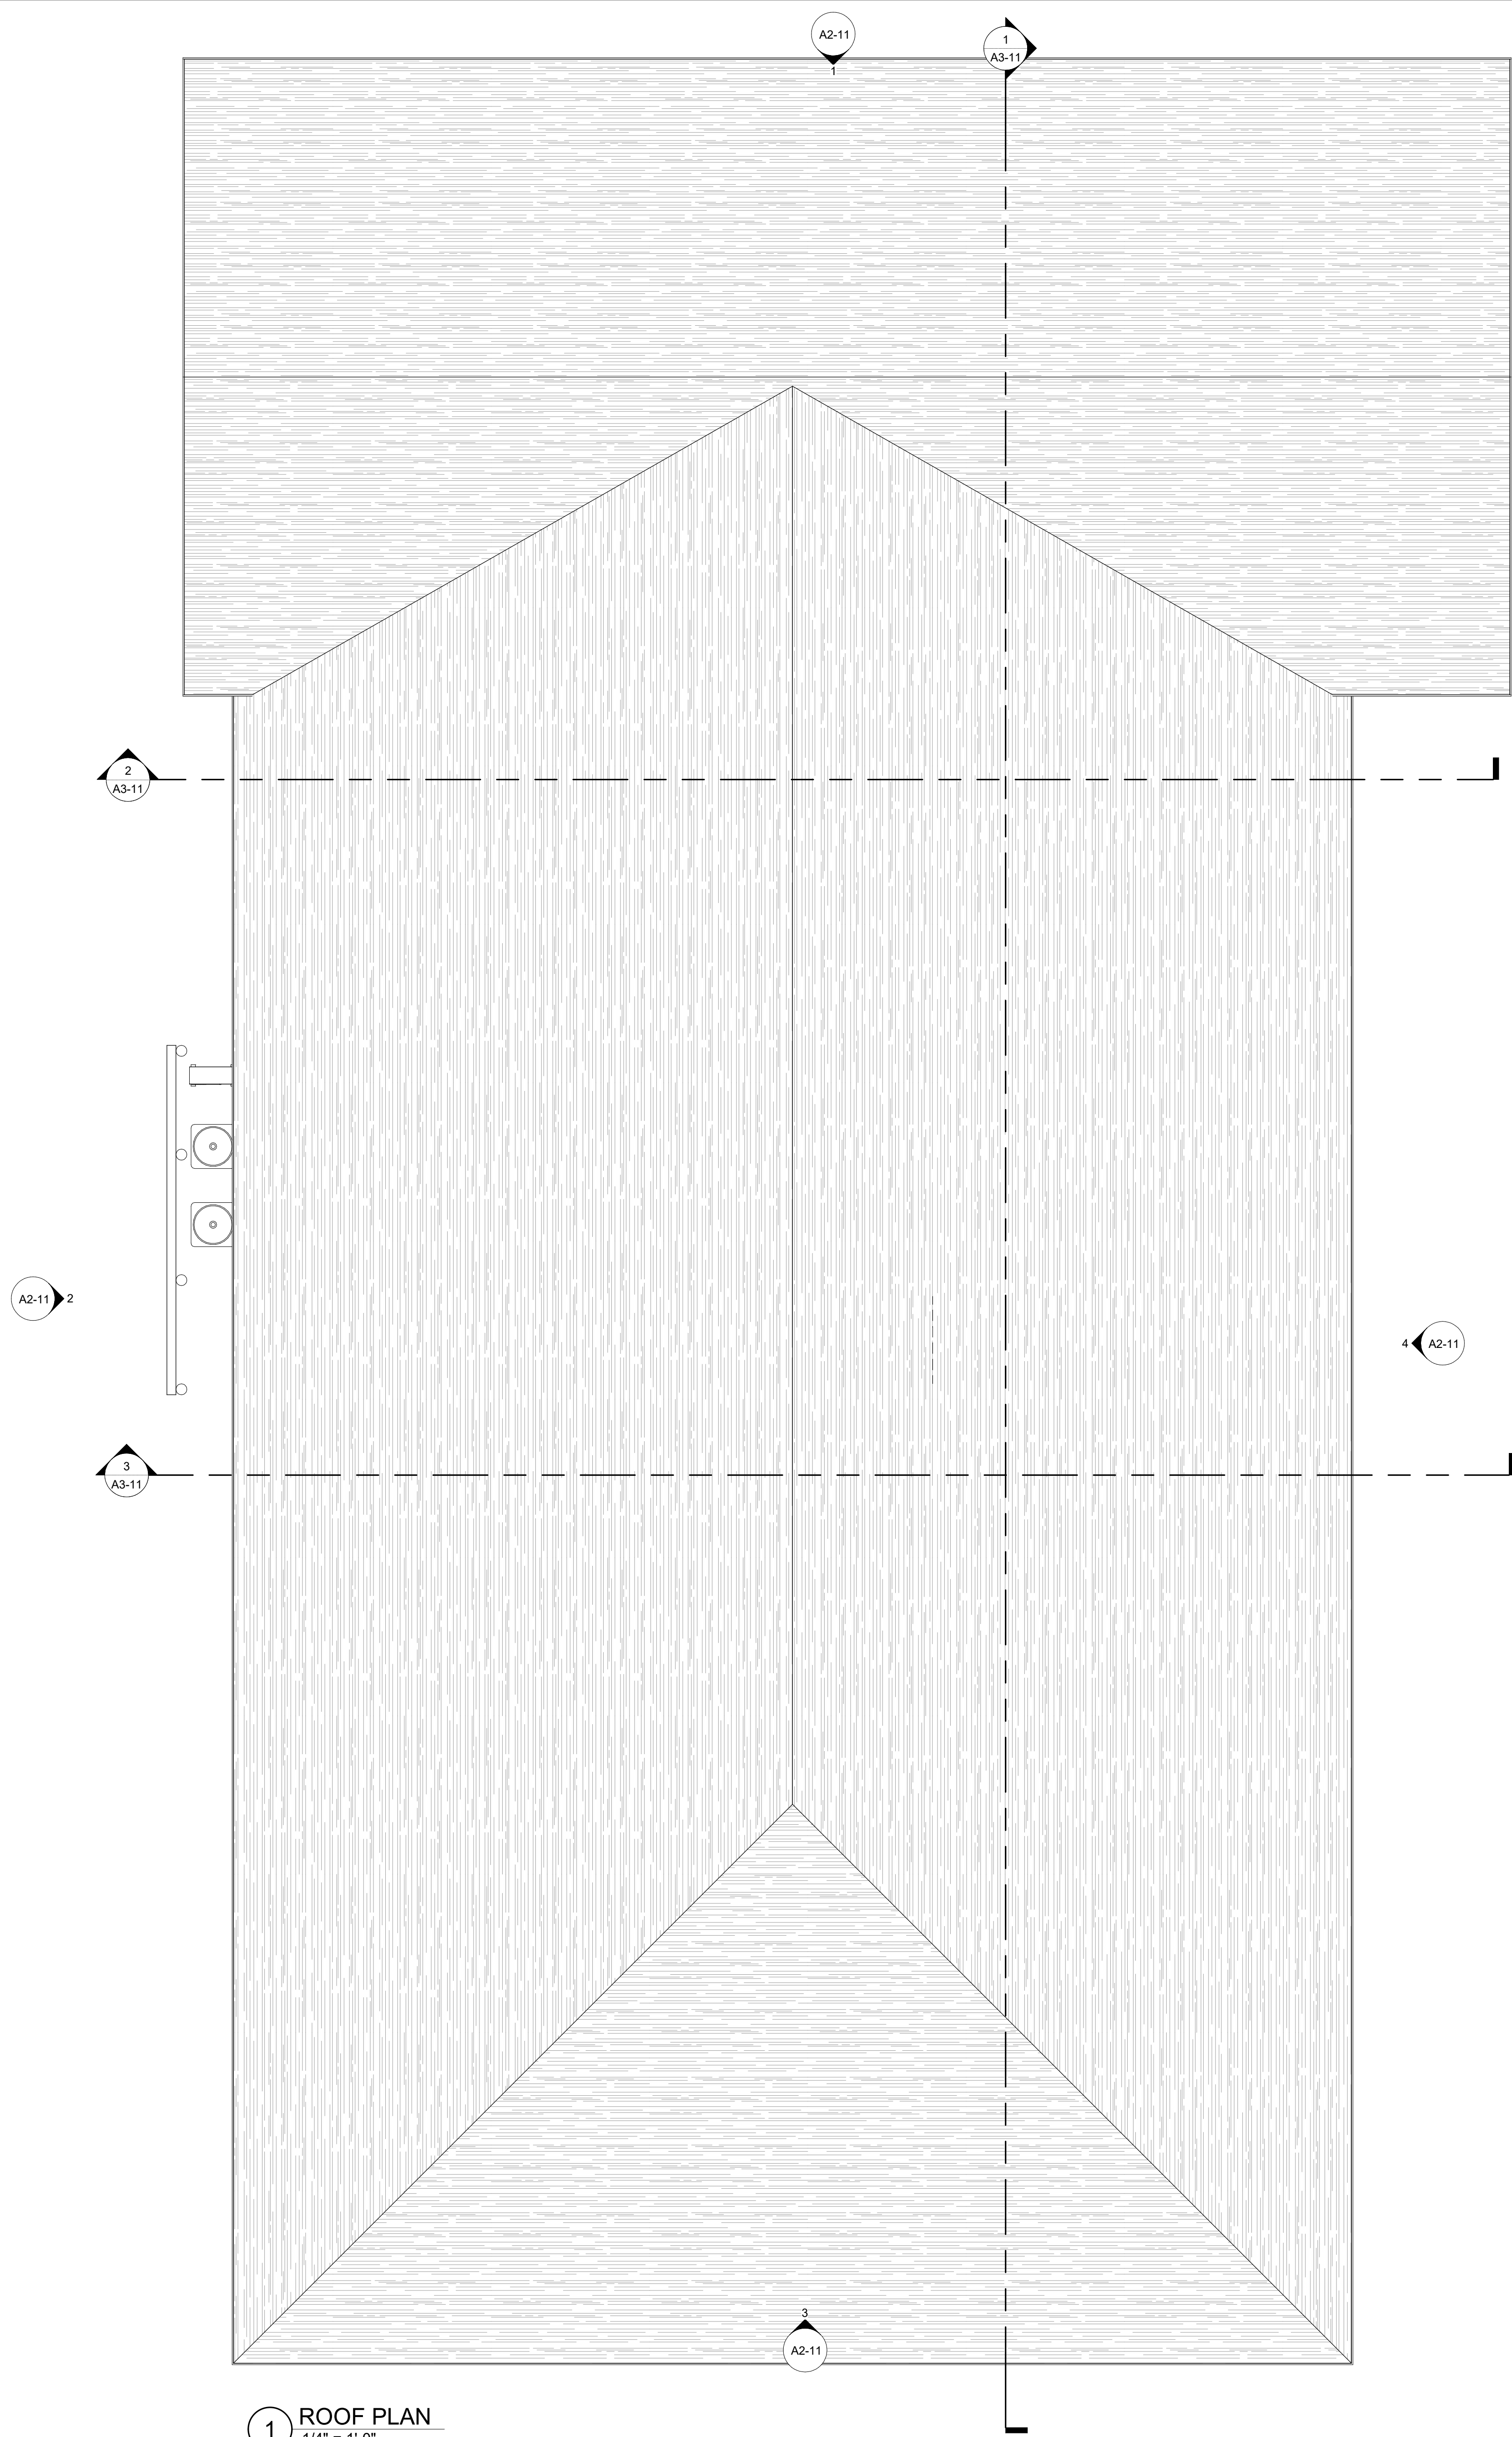


1 ROOF PLAN
1/4" = 1'-0"




EXTERIOR FINISH SCHEDULE						
MARK	MATERIAL TYPE	MANUFACTURER	SERIES	SIZE	COLOR	COMMENTS
EF-1	TEXTURED FIBERGLASS SHINGLES					
EF-4	BRICK VENEER	COUNTY MATERIALS				
EF-13	BOARD AND BATTEN	LP SMARTSIDE				
				UTILITY		

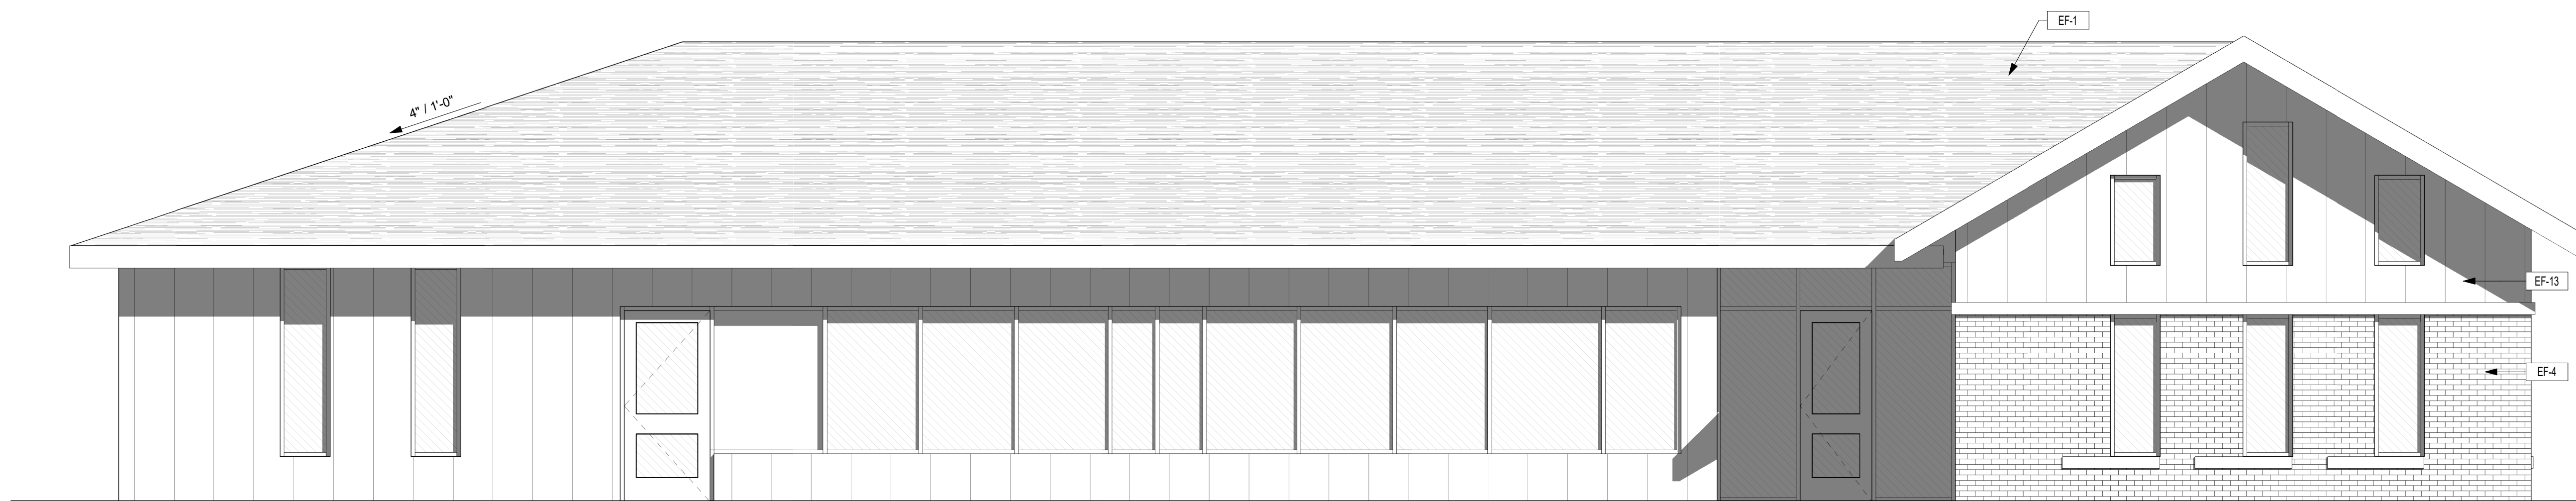


4 EAST ELEVATION
1/4" = 1'-0"

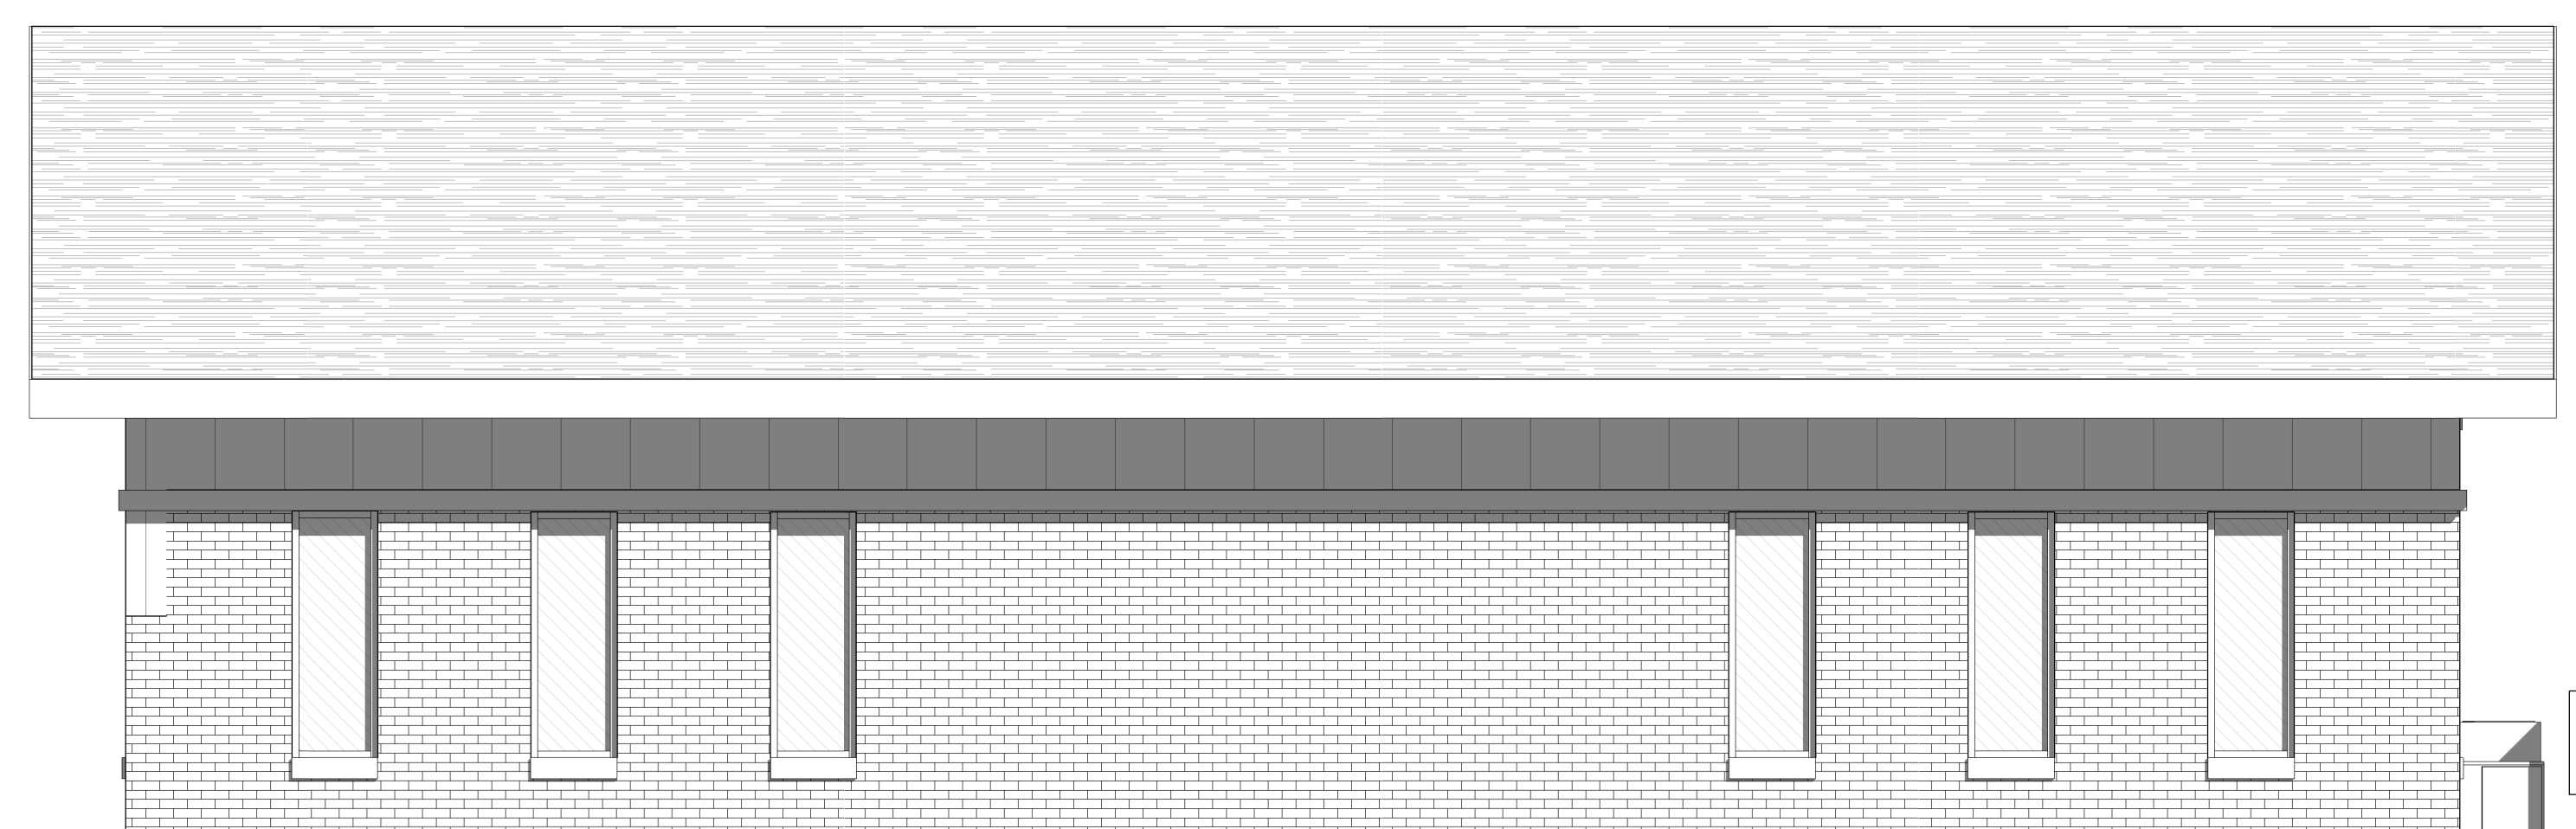

1 NORTH ELEVATION
1/4" = 1'-0"

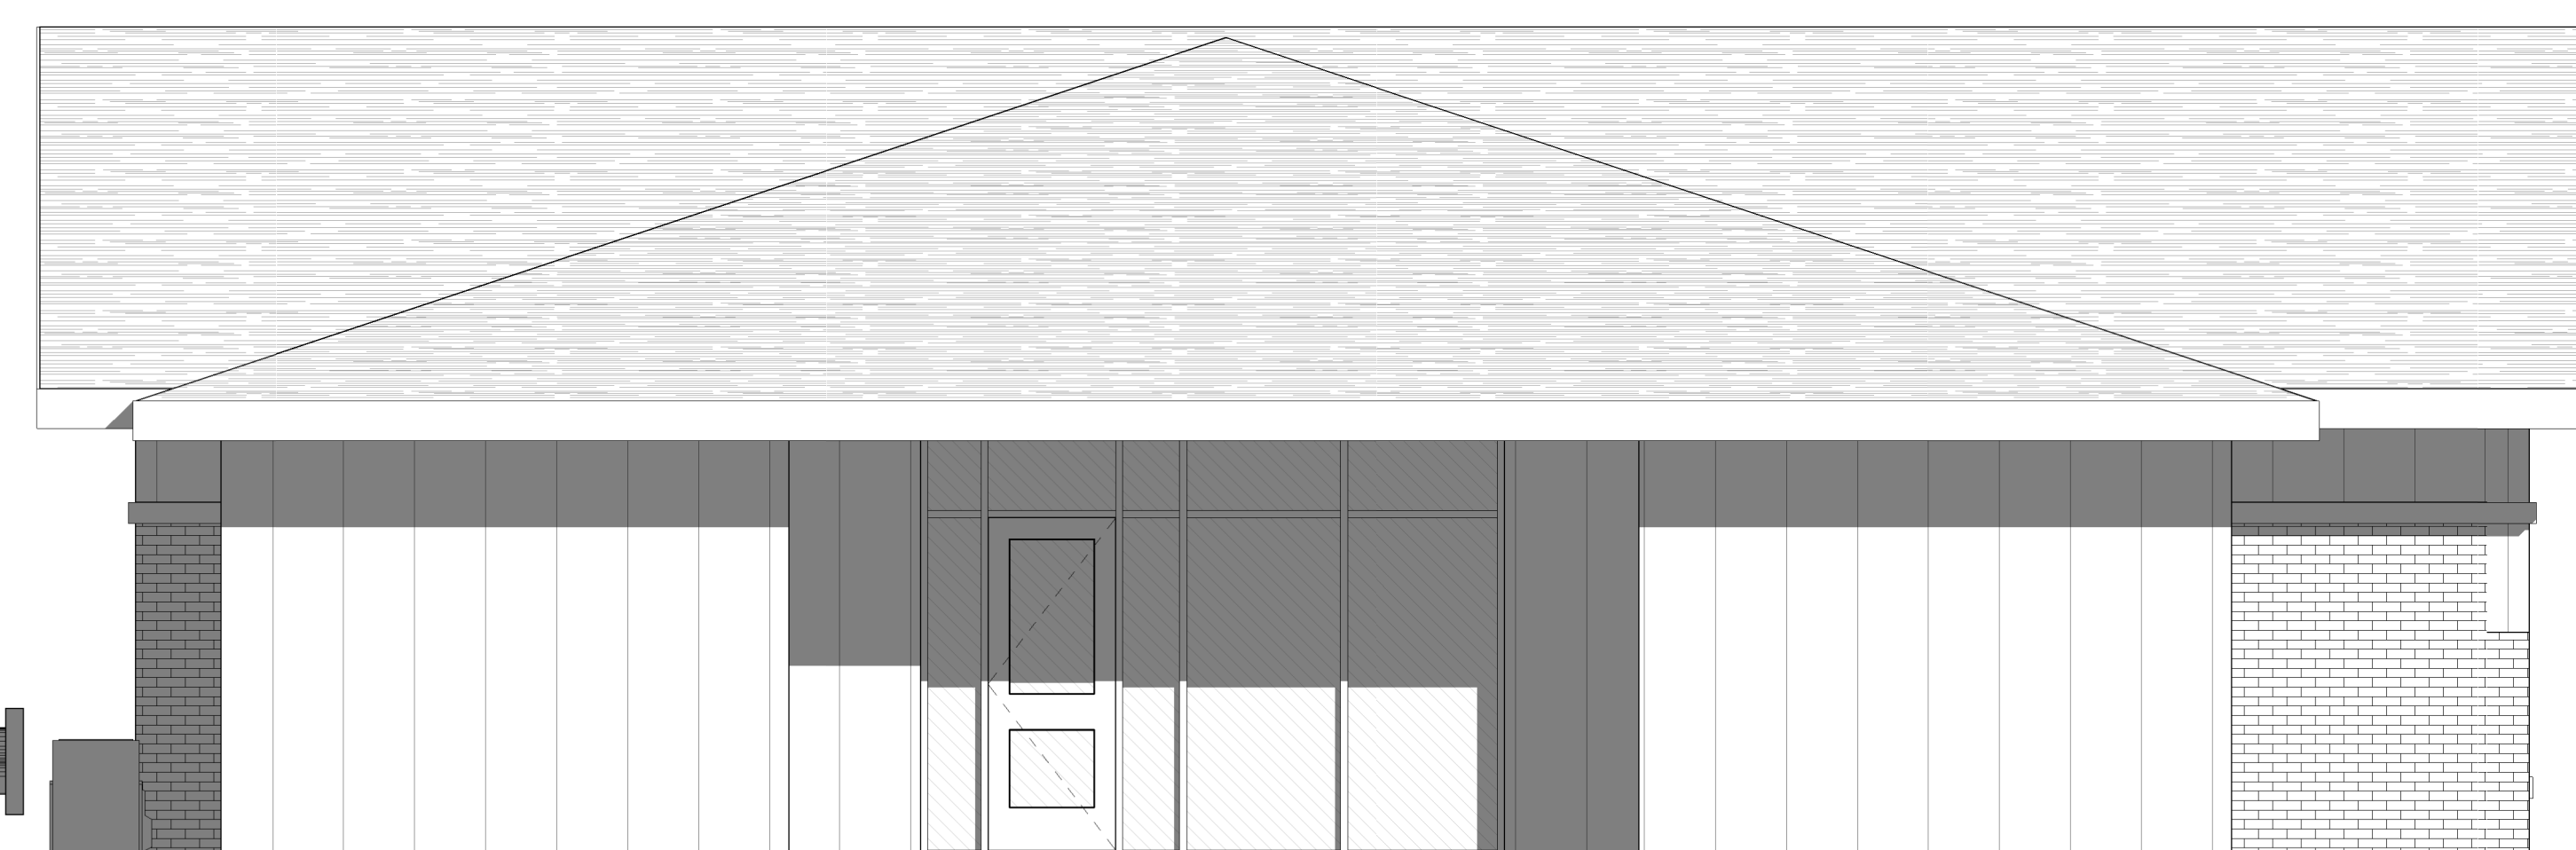

3 SOUTH ELEVATION
1/4" = 1'-0"

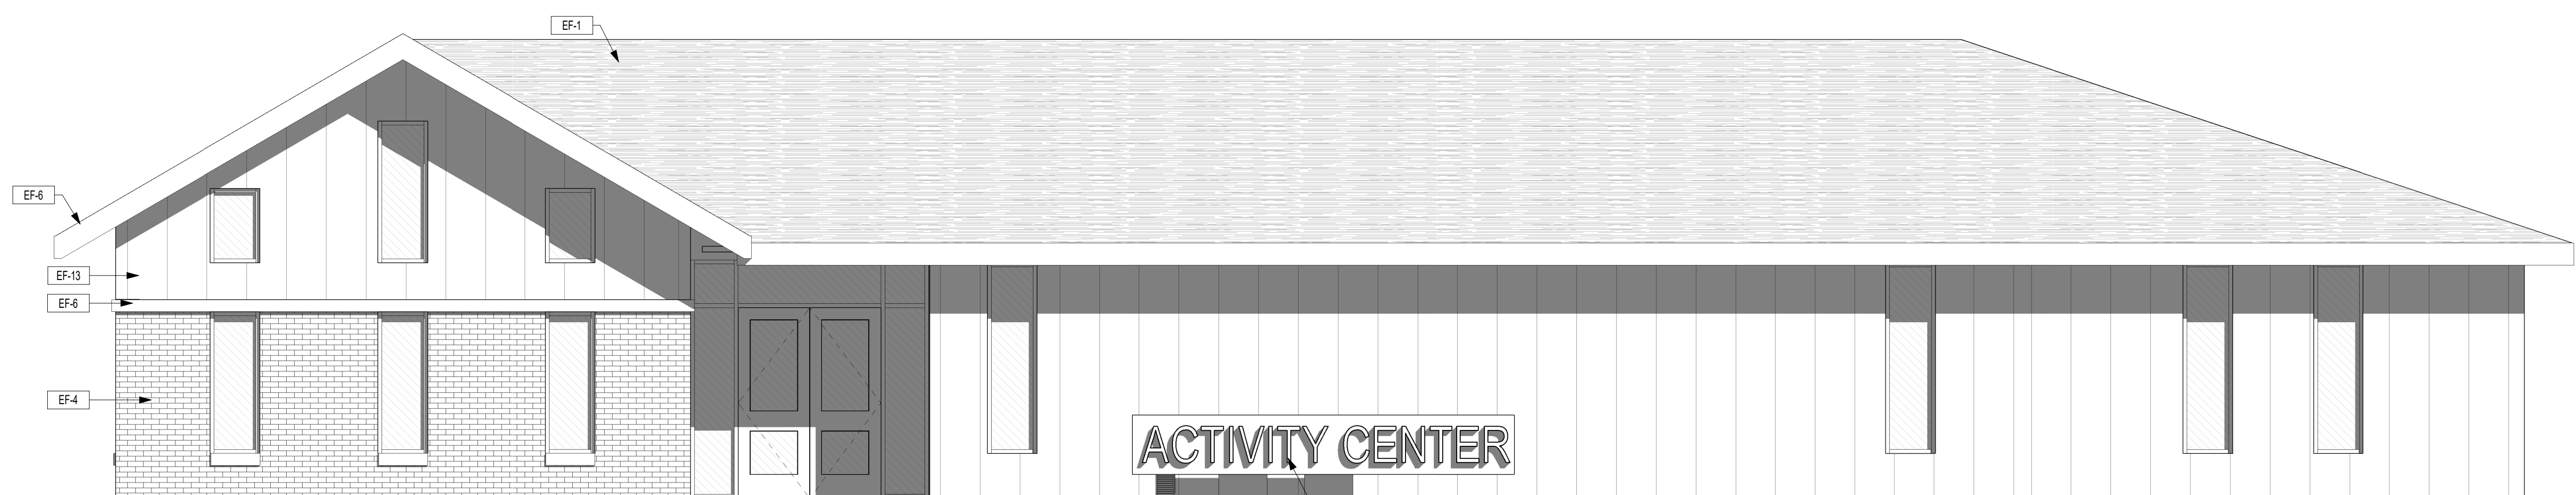

2 WEST ELEVATION
1/4" = 1'-0"

ACTIVITY CENTER

18" LETTERING ON FINISHED SURFACE
(MATCH BUILDING FINISHES)

EXTERIOR ELEVATIONS