



Change Order Request

Project: 1923025-02
La Crosse Center Expansion & Renovation
400 La Crosse Street
La Crosse, WI 54601

COR # 284.00

Date: 11/12/2021

To: Owner City of La Crosse
400 La Crosse Street
La Crosse, WI 54601

From: Kraus-Anderson Construction Company
151 East Wilson Street, Suite 100
Madison, WI 53703

PCO # 393 - Outer Lobby Wall Tile

Item #	Description	Vendor	Amount
1	Outer Lobby Wall Tile	Builders Flooring, Inc.	\$4,730.00
Total For Change Order			\$4,730.00

Approved By: City of La Crosse

Signed: _____ **Date:** _____

Submitted By: Kraus-Anderson Construction Company

Signed: 
6867371012384A6...
Date: 11/15/2021 | 11:36 AM C

Accepted By: I & S Group, Inc.

Signed: 
B2D92ADEC16949C...
Date: 11/21/2021 | 6:23 AM C

Builders Flooring Inc
PO Box 634
Onalaska WI 54650

Estimate


Date	Estimate #
11/9/2021	14760

Name / Address
City of La Crosse 400 La Crosse St La Crosse WI 54601

Project	
Entry Wall Tile	
Description	
Entrance Area Wall Tile Limestone Parallelo White Natural 12x48 AHKA100AE - Satin Anodized Alum EL/AHKA AE - Satin Aluminum ER/AHKA AE - Satin Aluminum I90/AHKA AE - Satin Aluminum AE100 - Satin Anodized Aluminum Hydroment Reflex 918 - Gray TEC ACCUCOLOR SANDED 25# - CLR 2mm Cross Leveler 100/bag 2mm Linear Leveler 100/bag Install Wall Tile Install Metal Install Tile w/ Leveling System	
	Subtotal \$4,730.00
	Sales Tax (0.0%) \$0.00
	Total \$4,730.00

Phone #	Fax #	E-mail
608-779-5366	608-779-5365	michelle@buildersflooringinc.net

KEYNOTE LEGEND	
83	PROVIDE 1/4" ALUM GYP REVEAL VERTICAL FROM FLOOR TO CEILING.
ID16	PAINT ALL EXPOSED METAL PNT-2.
ID31	T-2 AT STAIR TREADS/RISERS + TS-6 NOSING. T-1 AT LANDINGS - ALIGN GROUT LINES.
ID32	WALL FINISH TO MATCH ADJACENT FINISHES IN ALL ASPECTS.

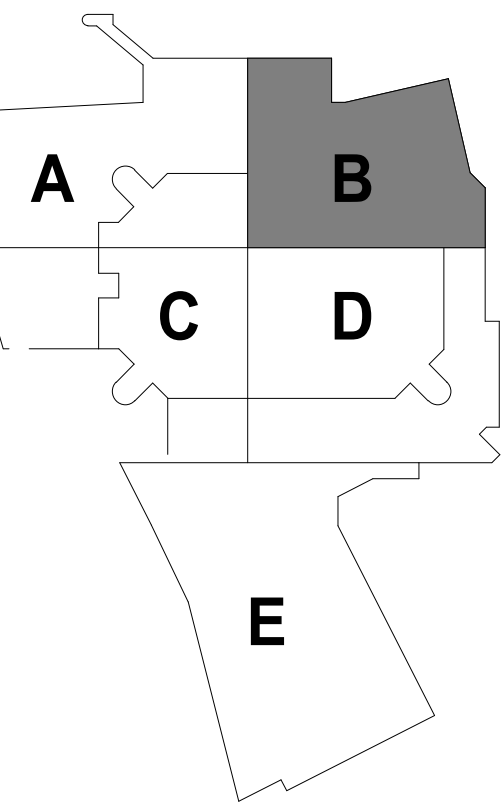

KEYPLAN

THIS DOCUMENT IS THE PROPERTY OF I & S GROUP, INC. AND MAY NOT BE USED, COPIED OR DUPLICATED WITHOUT PRIOR WRITTEN CONSENT.

PROJECT

LA CROSSE CENTER EXPANSION & RENOVATION

LA CROSSE

WISCONSIN

REVISION SCHEDULE		
DATE	DESCRIPTION	BY
03/26/20	BP3 ADDENDUM 08	JMB
05/15/20	PR 13	JMB
07/10/20	PR 19	JMB
08/18/20	PR 22	MLL

PROJECT NO.	16-19990
FILE NAME	19990 Arch R18.rvt
DRAWN BY	JMB
DESIGNED BY	JPW/KMB
REVIEWED BY	JPW/KMB
ORIGINAL ISSUE DATE	03/05/20


CLIENT PROJECT NO.

TITLE


CONCOURSE LEVEL FINISH PLAN - AREA B

SHEET

3A1-42B

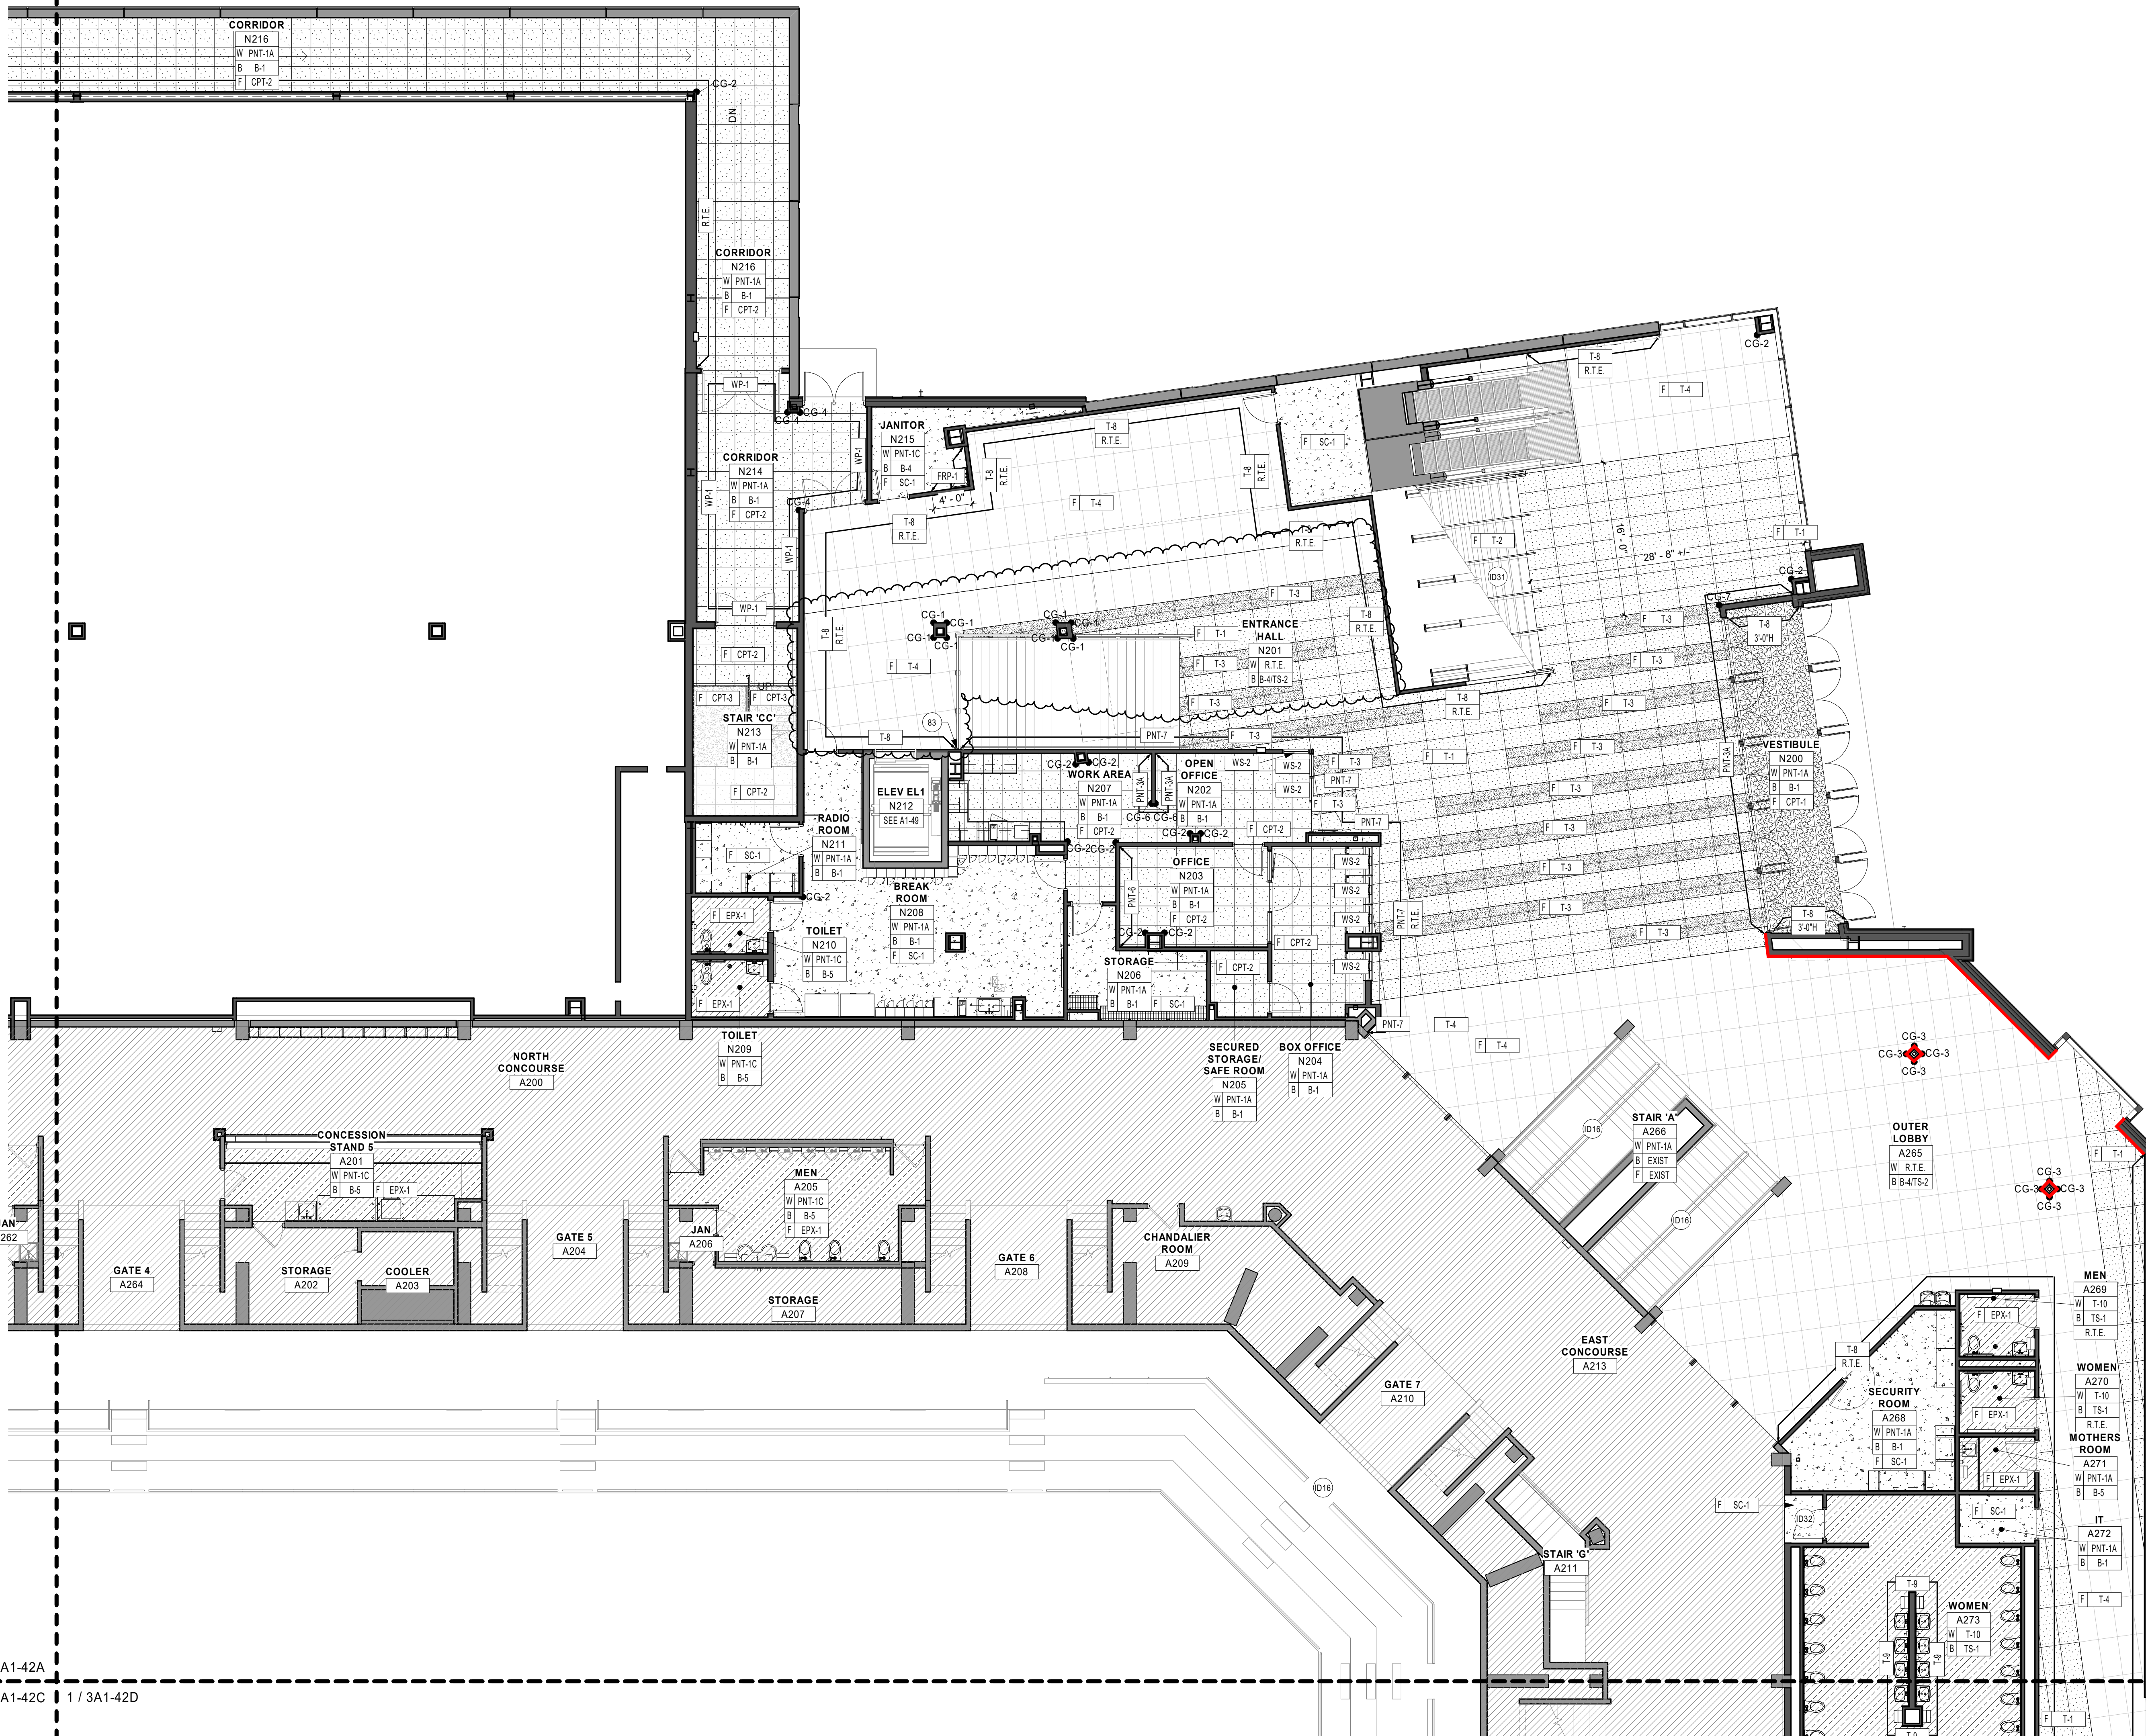

1 CONCOURSE LEVEL FINISH PLAN - AREA B
1/8" = 1'-0"

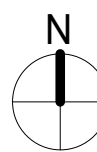

REFERENCE SCALE
0 1/4" 1/2" 1" 2"