



PLEASE NOTE THAT COVERED PATIO IS NOT PROVIDED SINCE THIS IS AN AVG. VOLUME SITE AND IN COLD CLIMATE. WILL ADD IT LATER IF NEEDED.

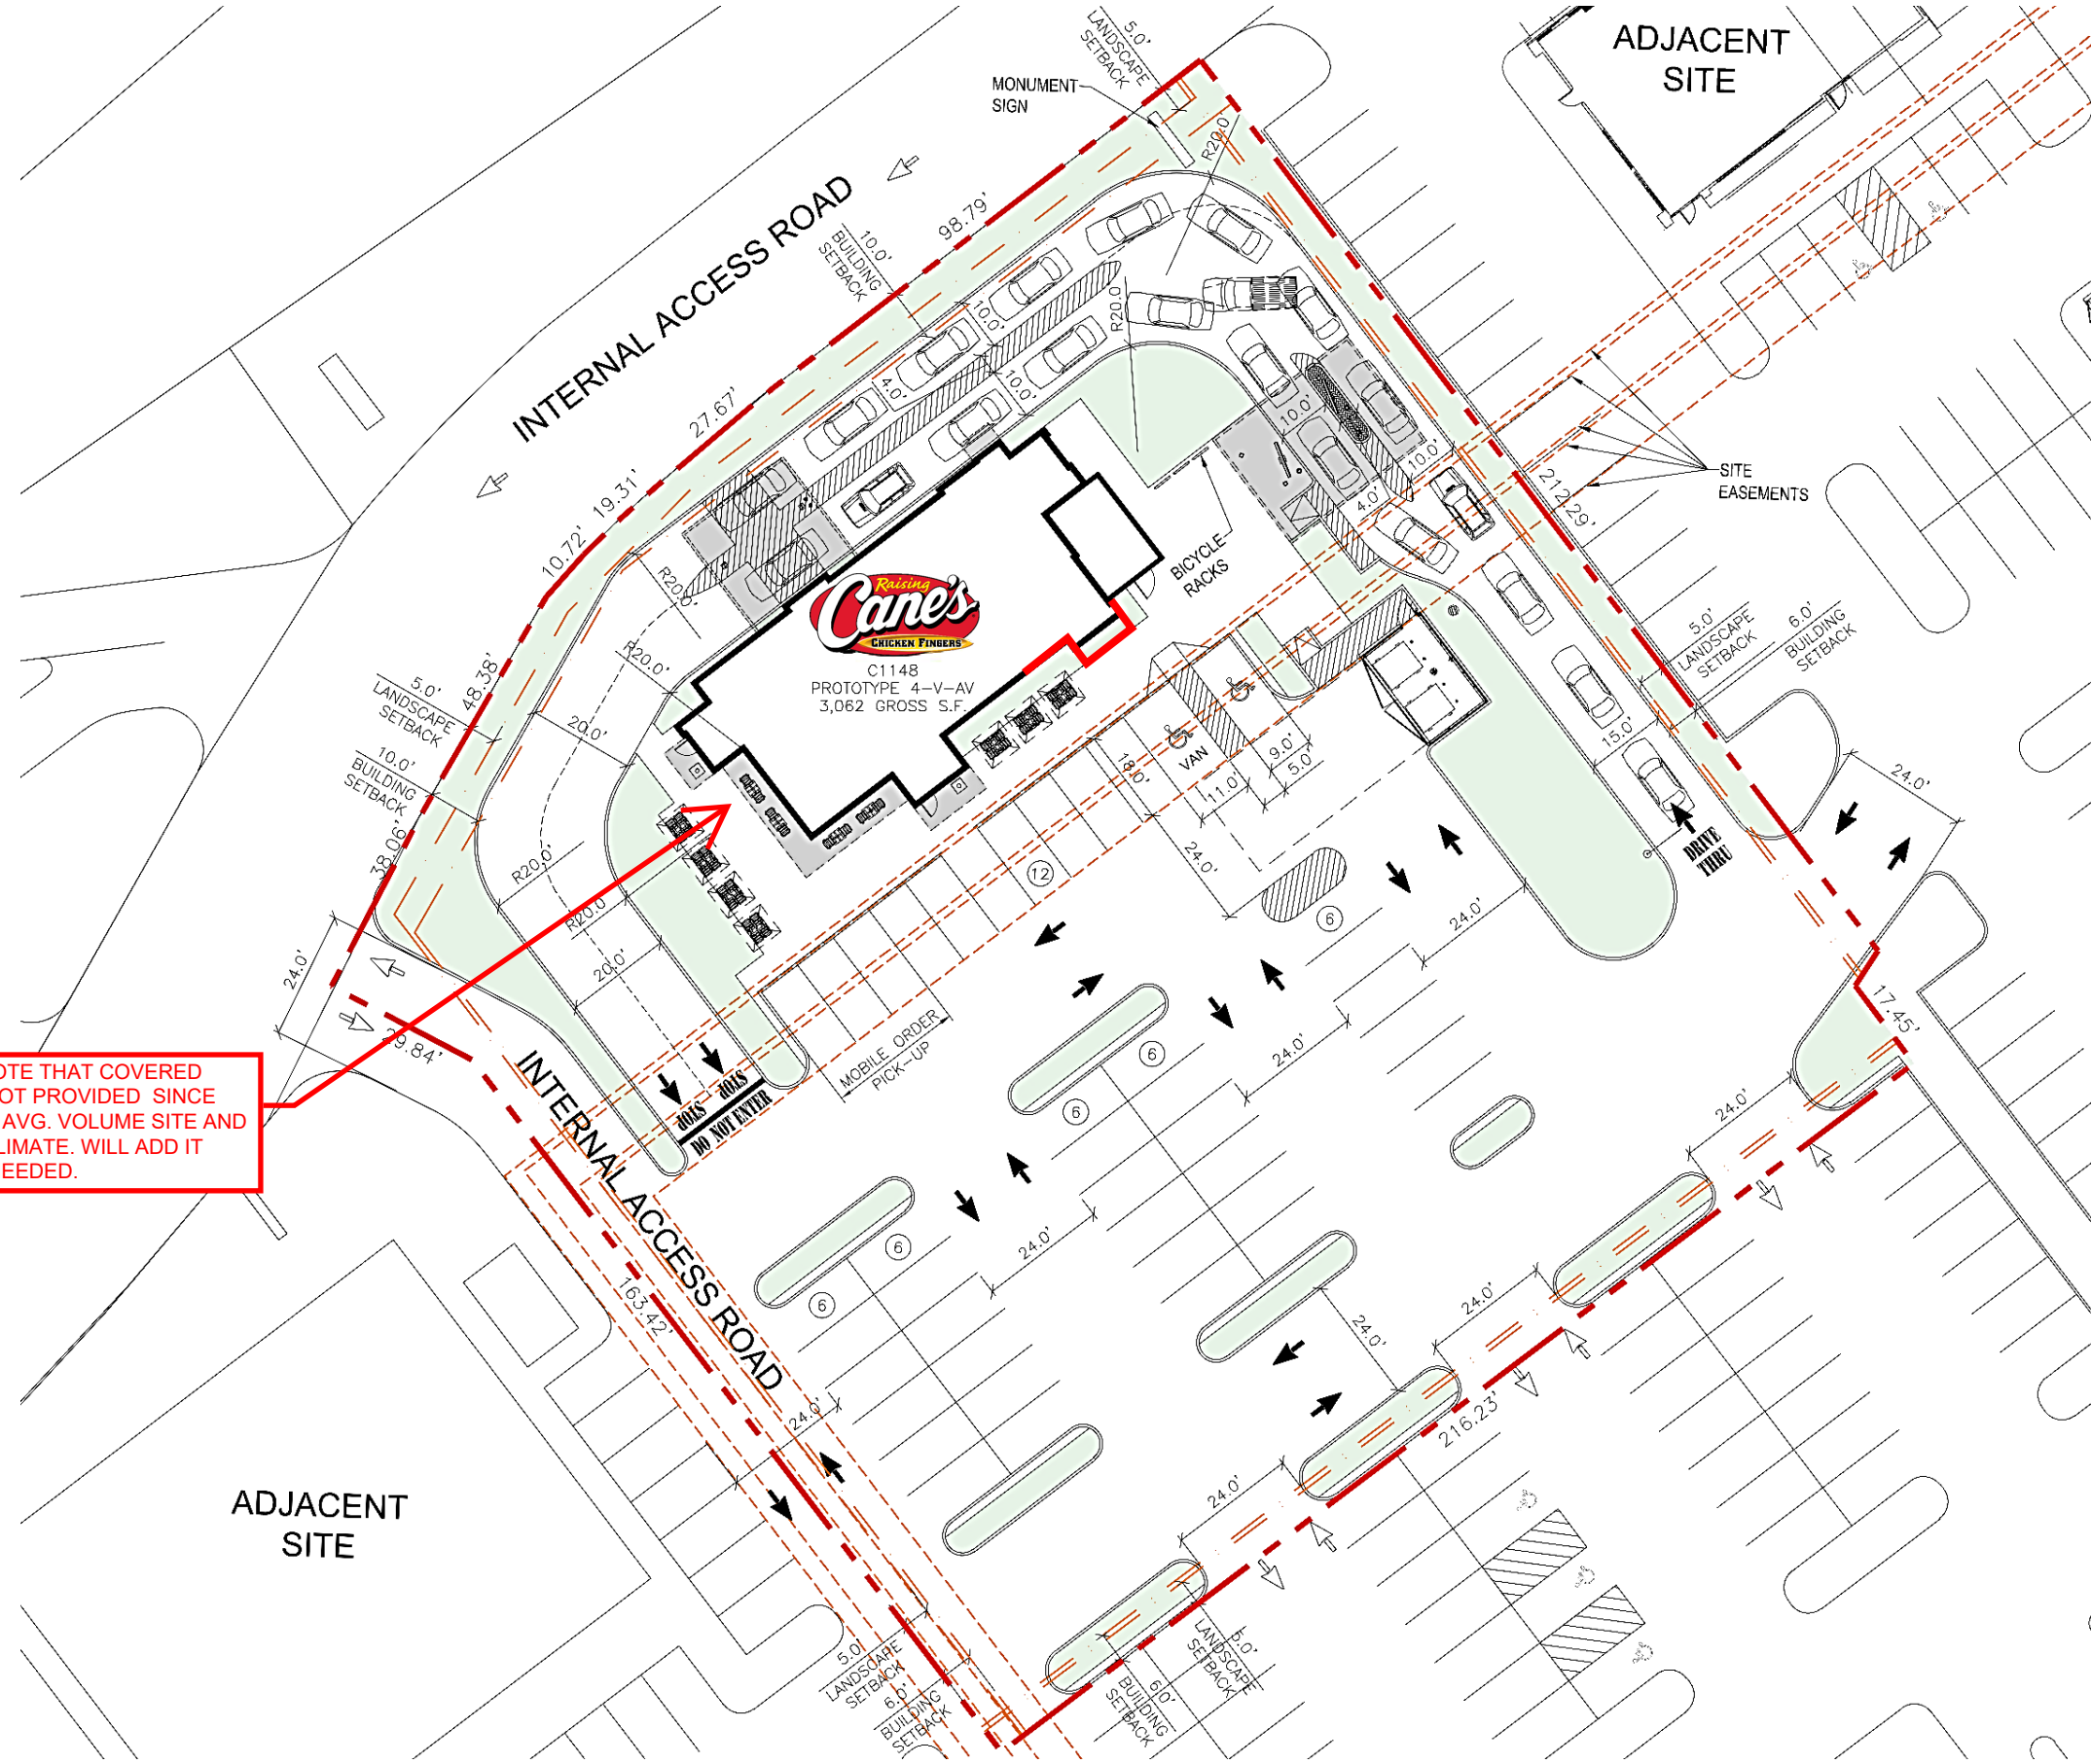

# of PARKING STALLS	42
# PARKINGS STALLS REQ'D	21
# CARS IN DT STACK	20
BLDG TYPE	P4-V-AV

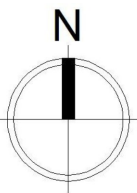

SITE PLAN

C1148 - Hwy 16 & Braund st – La Crosse, WI | October 4, 2023




IF CITY APPROVES, CAN WE REMOVE VESTIBULE AND INSTALL AN AIR CURTAIN HERE.

PLEASE NOTE THAT COVERED PATIO IS NOT PROVIDED SINCE THIS IS AN AVG. VOLUME SITE AND IN COLD CLIMATE. WILL ADD THIS IN LATER IF NEEDED.

EXTEND FREEZER SPACE FOR THIS SPECIFIC SITE PER DISTRIBUTION

# Interior Seats	50
# Exterior Seats	36

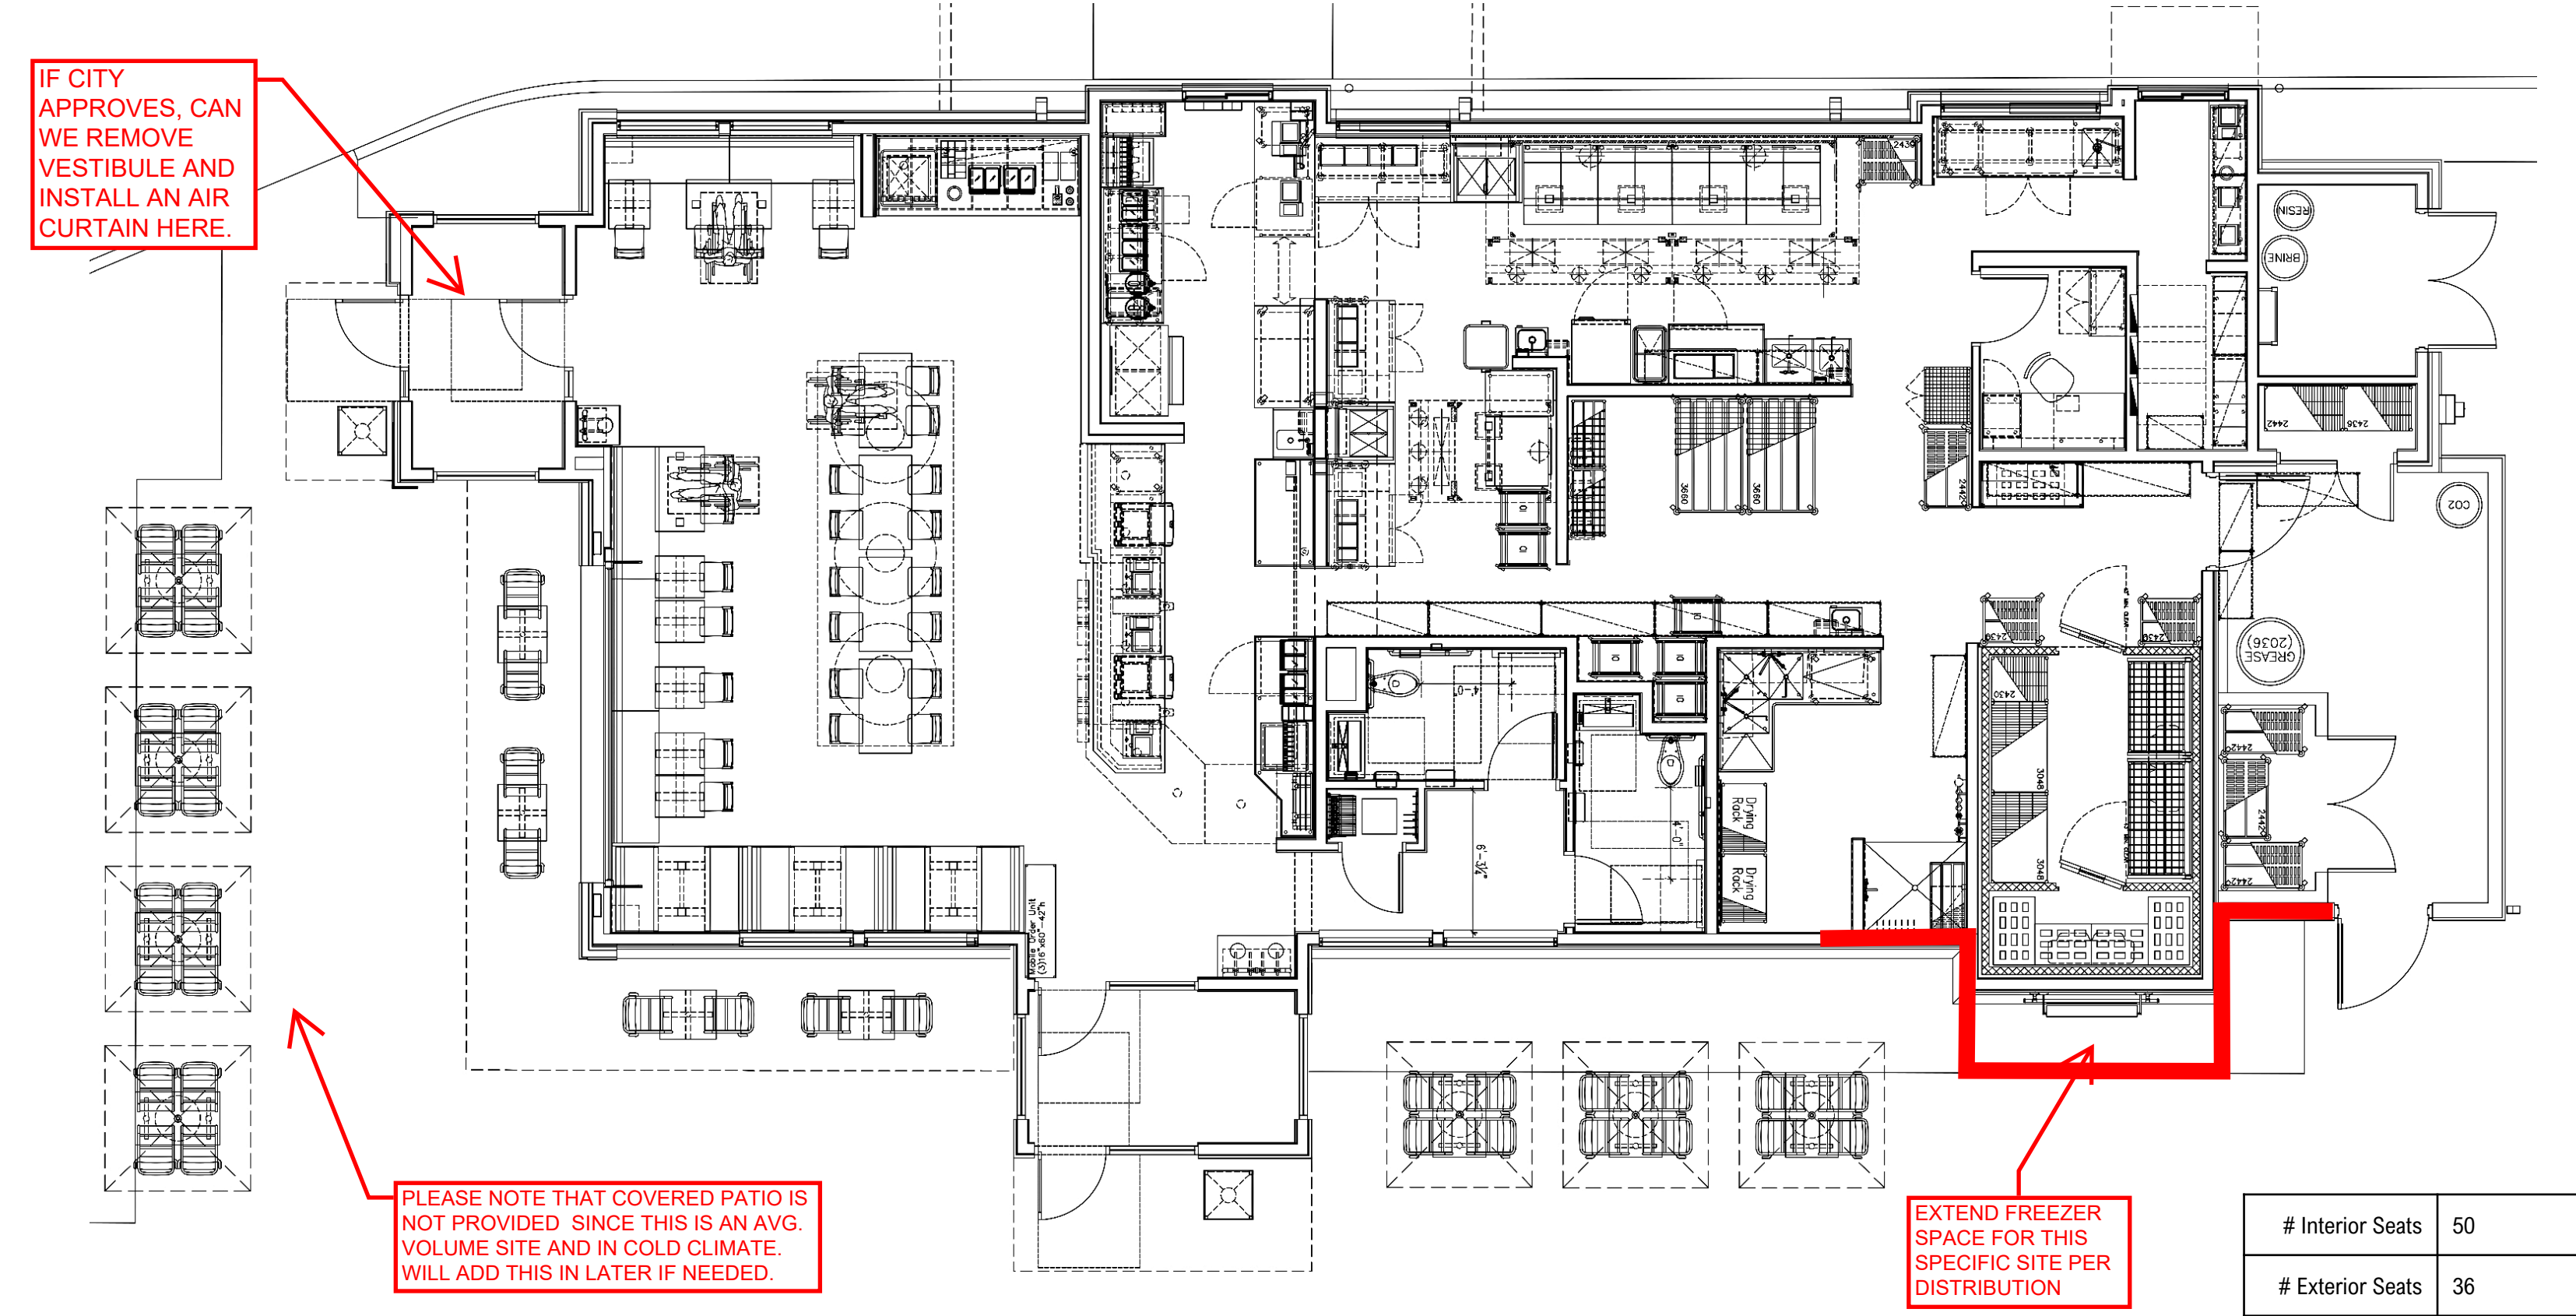



FRONT ENTRY ELEVATION



DRIVE THRU ELEVATION



SIDE ENTRY ELEVATION



REAR ELEVATION


MATERIAL FINISHES

EM-3



POWDER COATED STEEL MATTE
BLACK FINISH

EM-4

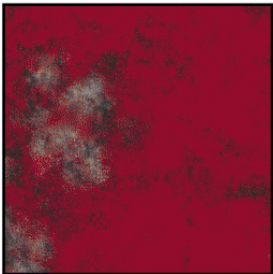


RECLAIMED METAL PANEL:
VINTAGE CAR HOOD
OCCURS AT FACE OF THE
'I' ELEMENT ONLY

EW-1



BELDEN NORMAN BRICK MASONRY
MEDIUM RANGE, SMOOTH, IRON
SPOT. MORTAR TO MATCH
SOLOMON PRODUCTS IO H.
WEATHERED HORIZONTAL STRIKE.
VERTICAL JOINTS ARE FLUSH

EW-2

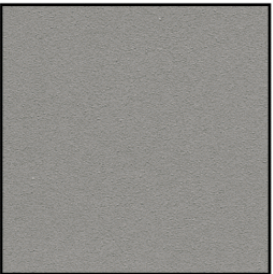

'SW 7669 SUMMIT GRAY' PORTLAND
CEMENT STUCCO

EW-4



BORAL: 'ALAMO' QUEEN BRICK,
MORTAR TO MATCH SOLOMON
PRODUCTS IO H. LIGHT BUFF
SACK RUB FINISH.

EW-5



'132 MOUNTAIN FOG' PORTLAND
CEMENT STUCCO

EW-6



'456 OYSTER SHELL'
CEMENT STUCCO

EWS-2



ALUMINUM STOREFRONT SYSTEM
FINISH: ANODIZED BLACK

EXTERIOR ELEVATIONS

C1148 - Hwy 16 & Braund st – La Crosse, WI | October 4, 2023

