



Change Order Request

Project: 1923025-02
La Crosse Center Expansion & Renovation
400 La Crosse Street
La Crosse, WI 54601

COR # 41.00

Date: 6/26/2020

To: Owner City of La Crosse
400 La Crosse Street
La Crosse, WI 54601

From: Kraus-Anderson Construction Company
151 East Wilson Street, Suite 100
Madison, WI 53703

PCO # 68 - PR 13

Item #	Description	Vendor	Amount
1	PR 13	Ted Mannstedt & Son, Inc.	\$1,045.00
2	PR 13	Wieser Brothers General Contractors, Inc.	\$1,123.22
3	PR 13	Builders Flooring, Inc.	(\$2,936.86)
4	PR 13	H.J. Martin & Sons, Inc.	\$3,010.00
5	PR 13	Winona Heating & Ventilating Company, Inc.	\$792.00
Total For Change Order			\$3,033.36

Approved By: City of La Crosse

Signed: _____ **Date:** _____

Submitted By: Kraus-Anderson Construction Company

Signed:

DocuSigned by:
Peter Linsmeier
6867371012384A6...

Date: 6/26/2020 | 5:45 PM CDT

Accepted By: I & S Group, Inc.

Signed:

DocuSigned by:
Patrick Vor
CE66D9E39AF4441...

Date: 7/1/2020 | 9:43 AM CDT



AIA® Document G709™ – 2018

Proposal Request

PROJECT: *(name and address)*

La Crosse Center Expansion + Renovation
La Crosse, WI

OWNER: *(name and address)*

City of La Crosse

400 La Crosse Street

La Crosse, WI 54601

CONTRACT INFORMATION:

Contract For: General Construction

Date:

ARCHITECT: *(name and address)*

I+S Group, Inc.

201 Main St Suite 1020

La Crosse, WI 54601

Architect's Project Number: 16-19990

Proposal Request Number: 013

Proposal Request Date: May 15, 2020

CONTRACTOR: *(name and address)*

Kraus-Anderson Construction Company -
Madison

151 East Wilson Street, Suite 100

Madison, WI 53703

The Owner requests an itemized proposal for changes to the Contract Sum and Contract Time for proposed modifications to the Contract Documents described herein. The Contractor shall submit this proposal within Seven (7) days or notify the Architect in writing of the anticipated date of submission.

(Insert a detailed description of the proposed modifications to the Contract Documents and, if applicable, attach or reference specific exhibits.)

- Item 1: Refer to Revised Plan Sheet 2S1-21B – Footing and Foundation Plan – Area ‘B’
 - a. Added detail marker for stoop modification.
- Item 2: Refer to Revised Plan Sheet 2S1-25A – Ballroom Level Floor Framing Plan – Area ‘A’
 - a. Added deck support channels at existing mechanical bump out.
 - b. Revised top of truss elevations that were noted incorrectly.
- Item 3: Refer to Revised Plan Sheet 2S3-01 – Framing Sections
 - a. Added additional clarity and information to framing sections.
- Item 4: Refer to Revised Plan Sheet 2S3-02 – Framing Sections
 - a. Added additional clarity and information to framing sections.
- Item 5: Refer to Revised Plan Sheet 2S3-03 – Framing Sections
 - a. Removed framing section 1.
 - b. Added additional clarity and information to framing section 2.
- Item 6: Refer to Revised Plan Sheet 2S3-11 – Typical CIP Concrete Details
 - a. Added detail 17.
- Item 7: Refer to Revised Plan Sheet 3A1-22B – Concourse Level Floor Plan – Area B
 - a. Added chase to Womens Restroom A273
- Item 8: Refer to Revised Plan Sheet 3A1-22D – Concourse Level Finish Plan – Area D
 - a. Added chase to Mens Restroom A277
- Item 9: Refer to Revised Plan Sheet 3A1-32B – Concourse Level Reflected Ceiling Plan – Area B
 - a. Added chase to Womens Restroom A273
 - b. Shifted ceiling grid.
- Item 10: Refer to Revised Plan Sheet 3A1-32D – Concourse Level Reflected Ceiling Plan – Area D
 - a. Added chase to Mens Restroom A277
- Item 11: Refer to Revised Plan Sheet 3A1-42B – Concourse Level Finish Plan – Area B
 - a. Revised base in Lobby
 - b. Added chase to Womens Restroom A273, revised finish on chase
- Item 12: Refer to Revised Plan Sheet 3A1-42D – Concourse Level Finish Plan – Area D
 - a. Revised base in East Connector & Skywalk Lobby
 - b. Added chase to Mens Restroom A277, revised finish on chase
- Item 13: Refer to Revised Plan Sheet 3A1-49 – Finish Legends
 - a. Corrected size of ACT-4
- Item 14: Refer to Revised Plan Sheet 3A1-75 – Roof Details
 - a. Revised Entrance Canopy framing
- Item 15: Refer to Revised Plan Sheet 3A3-22 – Wall Sections – Entrance Hall
 - a. Revised Entrance Canopy framing
- Item 16: Refer to Revised Plan Sheet 3A3-51 – Interior Details
 - a. Revised Meeting Room Door Detail
- Item 17: Refer to Revised Plan Sheet 3A3-61 – Ceiling Details
 - a. Revised Ceiling Section – Stair BB
- Item 18: Refer to Revised Plan Sheet 3A5-13 – Enlarged Plans Area B
 - a. Added chase to Womens Restroom A273


- b. Shifted sink plumbing wall to the north.
- Item 19: Refer to Revised Plan Sheet 3A5-15 – Enlarged Plans Area D
 - a. Added chase to Mens Restroom A277
- Item 20: Refer to Revised Plan Sheet 3S3-09 – CFS Framing Sections
 - a. Added CFS brace to section 2.
 - b. Added keynote 924.

THIS IS NOT A CHANGE ORDER, A CONSTRUCTION CHANGE DIRECTIVE, OR A DIRECTION TO PROCEED WITH THE WORK DESCRIBED IN THE PROPOSED MODIFICATIONS.

REQUESTED BY THE ARCHITECT:

Pat Vos, Project Manager

PRINTED NAME AND TITLE

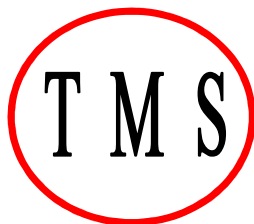

TED MANNSTEDT & SONS, INC.

1722 Miller St.

LaCrosse, WI 54601

608-784-1826

Fax: 608-784-1847

Sales Office:

651-787-0028

Fax: 651-204-9072

5/29/20

Peter M. Linsmeier

Kraus Anderson Construction

CL:
Job #:

Re: **La Crosse Center, PCO-68, PR-13**
La Crosse, WI

We propose to furnish the following(0 % Tax Included):

1. Change add for

Material	625
Labor	120
Detailing	130
Joist	0
Deck	0
Freight	75
Overhead	95
Tax	0

ALL FOR THE SUM OF: \$1,045

We will incorporate these changes when we receive a signed change order.

Very Truly Yours,

Kim S. Rood

Kim S. Rood, PE

Mannstedt & Son

ESTIMATE SCOPE

Bid Date: 5/29/20

Job : La Crosse Center, PCO-68, PR-13
Location: La Crosse, WI

Estimator: Kim Rood

Qty	Units	Description	Length	
			Ft	In
24	LF	ITEM 2A; 2S1-25A C8X18.75		



Change Order Request #16

Project Name: La Crosse Center Expansion

Job # 219302

Date: 6/1/2020

DESCRIPTION OF WORK TO BE DONE:

Per PCO # - BP3 PR #13

	Subcontractor Total	Labor Total	Material Total	Equipment Total	Total Cost
Brick Ledge		\$430.00	\$561.00		\$991.00
Printing Cost			\$20.00		\$20.00
					\$0.00
					\$0.00
					\$0.00
					\$0.00
					\$0.00
					\$0.00
					\$0.00
					\$0.00
Subtotal	\$0.00	\$430.00	\$581.00	\$0.00	
					Subtotal
					\$1,011.00
					Self Performed OH&P
					\$101.10
					Subcontractor OH&P
					\$0.00
					Subtotal
					\$1,112.10
					Bonding
					\$11.12
					Grand Total
					\$1,123.22

Approval: _____

Date: _____



608-222-1220

Contract #: MAD0494	Change Order No. 7	Page 1 of 1	Date: 5/27/2020
---------------------	--------------------	-------------	-----------------

To: Wieser Brothers

Subject: La Crosse Center Expansion BP 2

Loc: La Crosse , WI

SUBJECT TO THE TERMS AND CONDITIONS OF THE ORIGINAL PURCHASE AGREEMENT, Brock White Construction Materials,LLC (the SELLER) IS FURNISHING IN ACCORDANCE WITH YOUR INSTRUCTIONS AS

**CHANGE ORDER #7 PR-13 CHANGES SEE DRAWINGS FOR CHANGES
114 LBS BLACK BAR + 2 HOURS REDETAILING + 1 DELIVERY**

Original Lump sum Contract Amount	\$85,901.00
Change Orders Requested to Date	\$1,775.00
Revised Contact Value before this Change Order	\$87,676.00
This Change Order	\$561.00
Revised Contract Total to Date	\$88,237.00

ALL the above plus applicable taxes

Please issue a change order for the amount plus tax or sign and return one copy of this letter as your approval. If not returned within fifteen (15) days the change order will be considered as accepted.

ADD APPLICABLE STATE, COUNTY AND LOCAL SALES TAXES


TERMS: ZERO-30 days from invoice date

ACCEPTED BY BUYER


This ____ day of _____ Year ____
 Buyer's name _____
 By _____
 Name / Title _____

Brock White Construction Materials,LLC

By Dillon Ford Date: 5/27/2020
 Name _____
 Detailing Supervisor

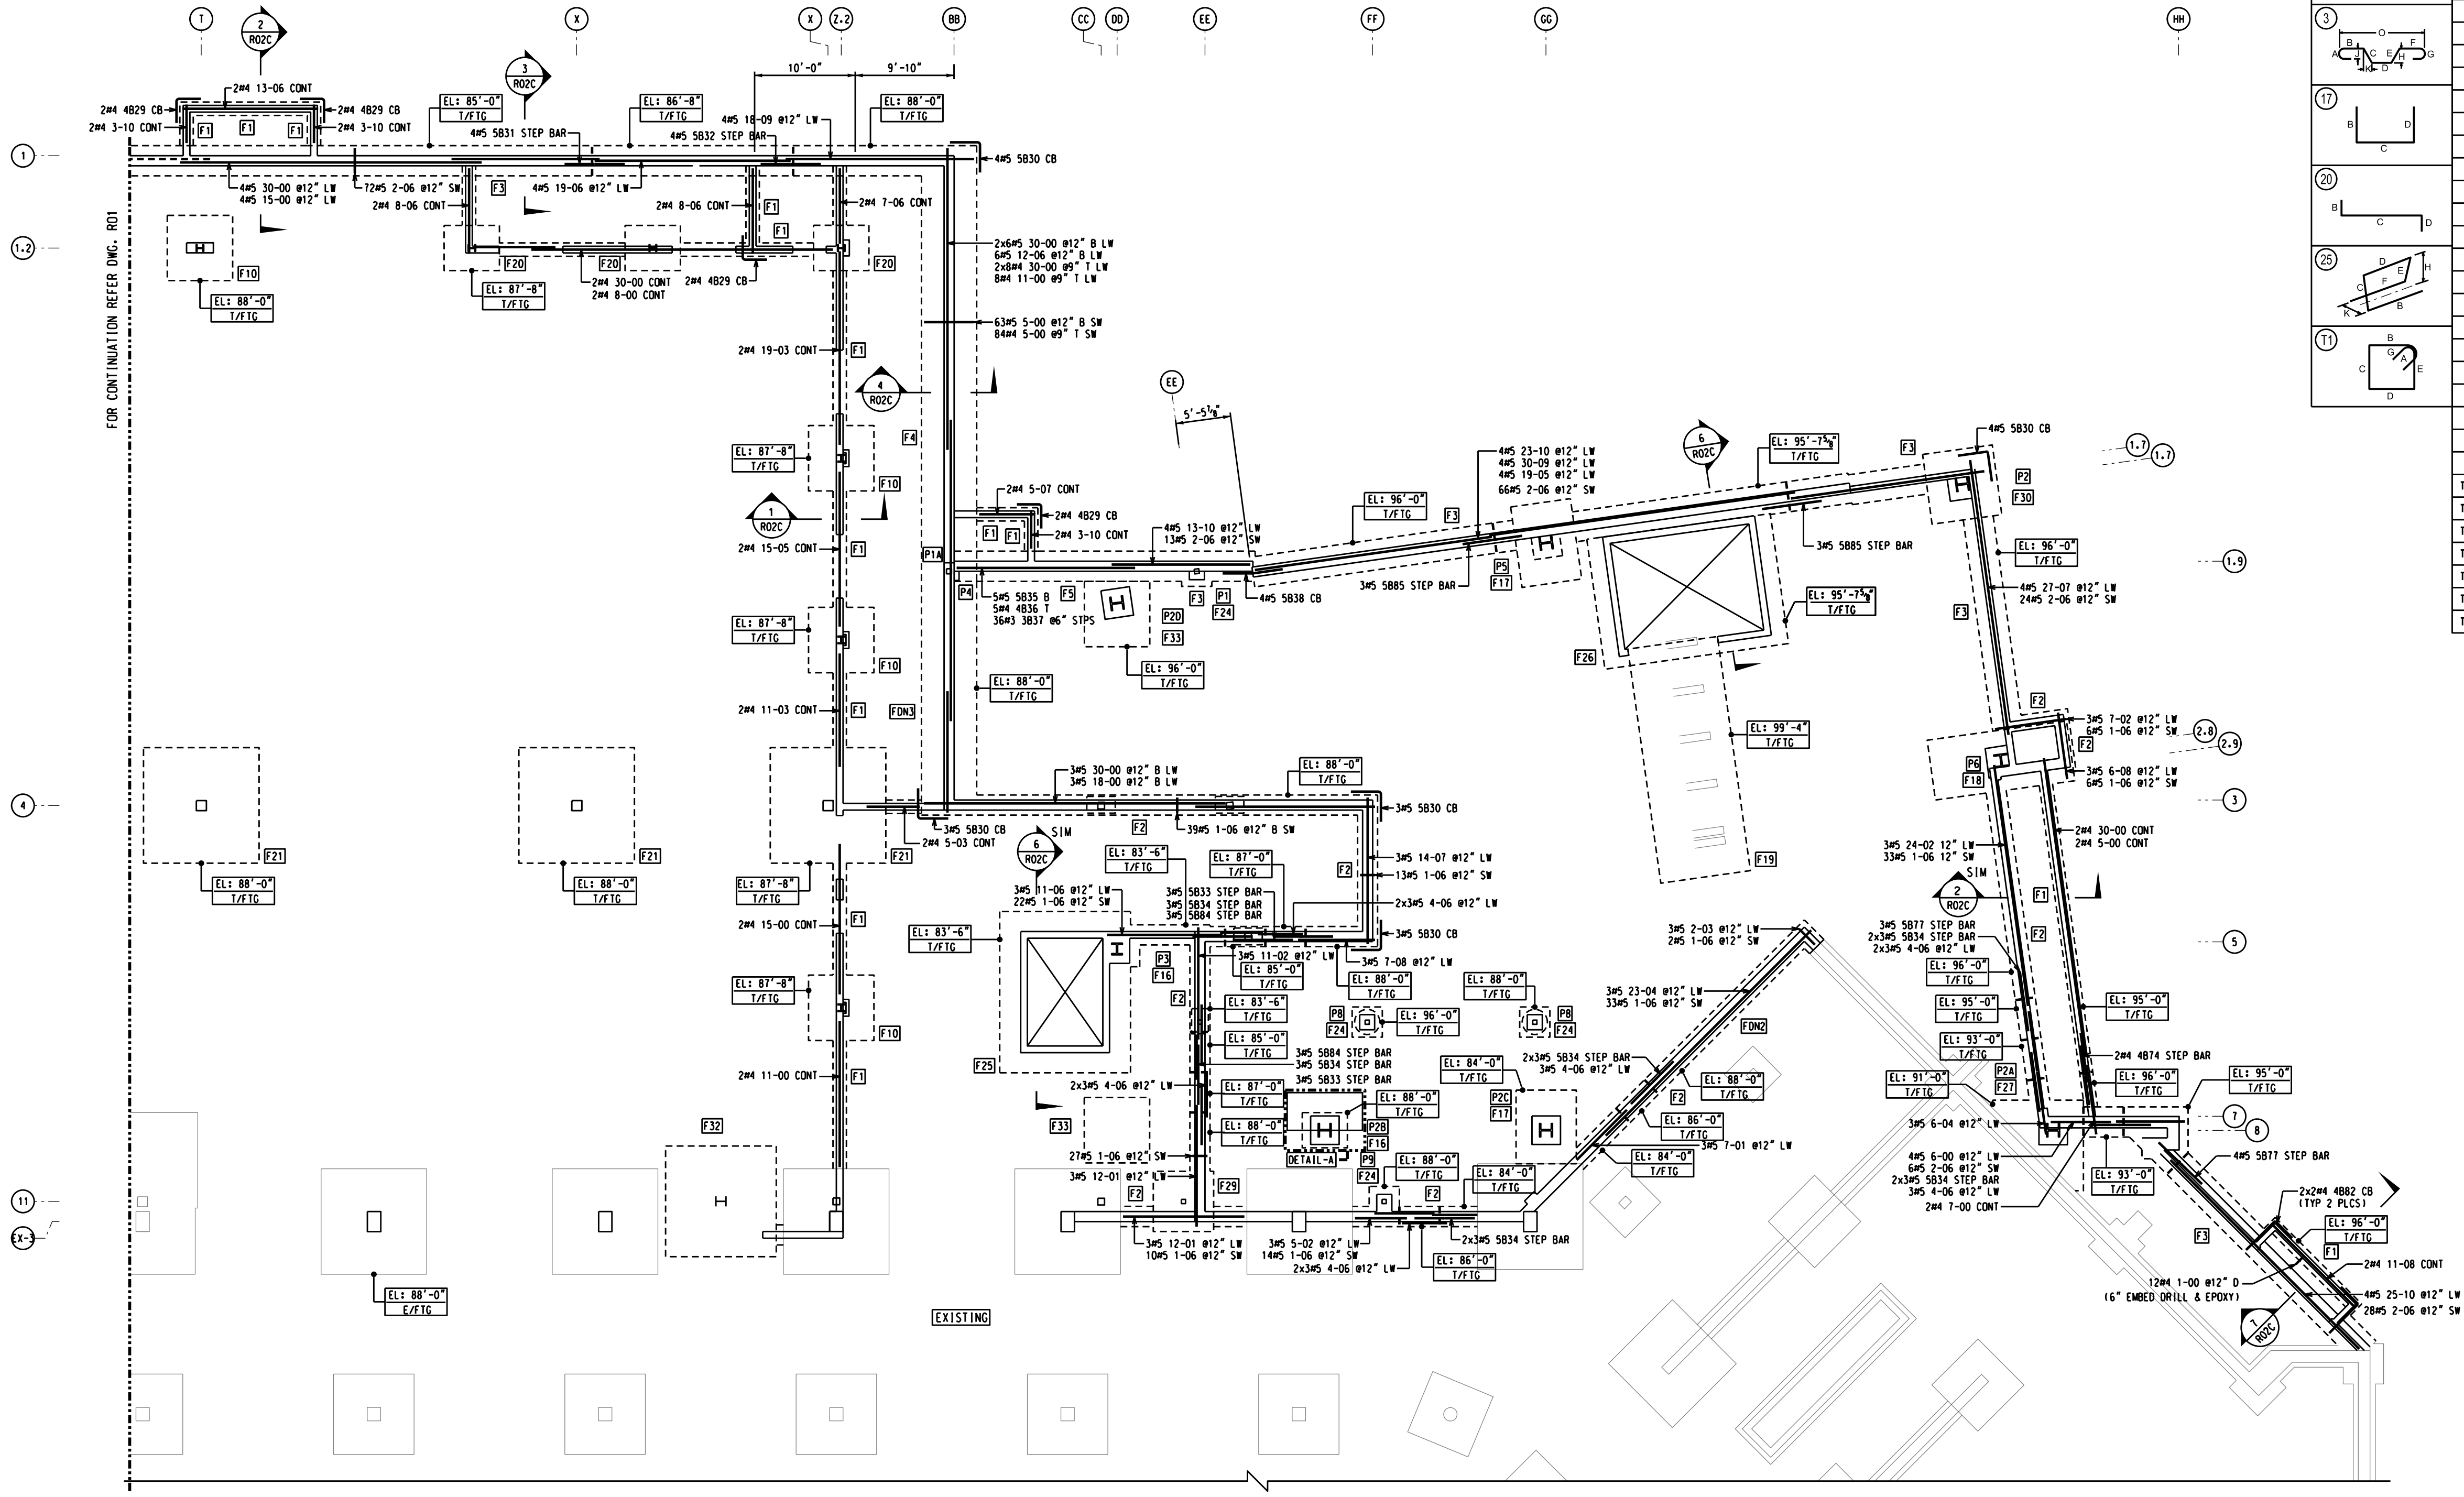

AREA B FOUNDATION REINFORCEMENT DETAILS
REF: 251-218 (05/15/2020)
SCALE: 1/8"=1'-0"

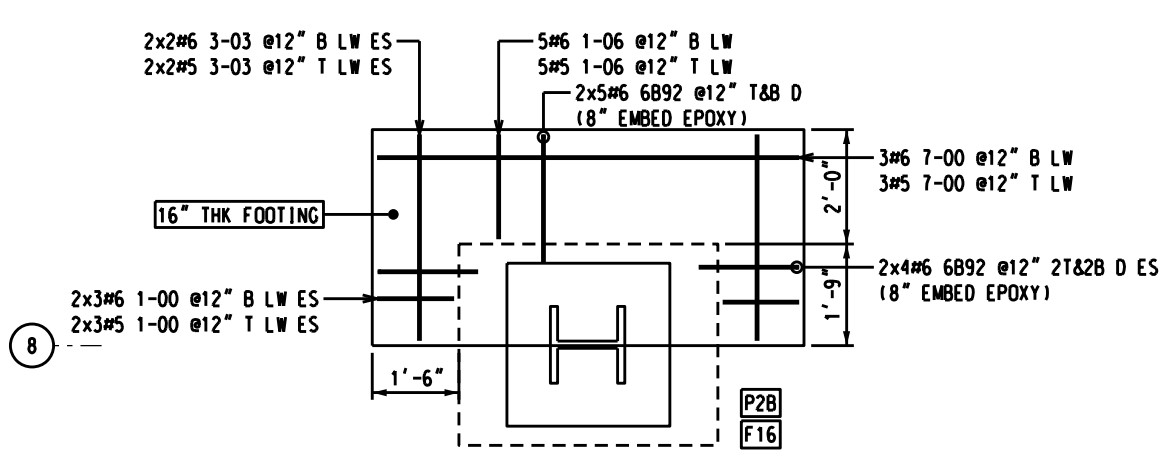

LAP SCHEDULE:
INTERIOR WALLS - 3500 PSI

BAR DIA	LAP LENGTH
#3	53 BAR DIA
#4	20"
#5	21"
#6	33"
#6	40"

LAP SCHEDULE:
EXTERIOR WALLS - 4500 PSI

BAR DIA	LAP LENGTH
#3	47 BAR DIA
#4	18"
#5	24"
#6	30"
#6	36"

LAP SCHEDULE:
FOUNDATION - 3000 PSI

BAR DIA	LAP LENGTH
#3	57 BAR DIA
#4	22"
#5	29"
#6	36"
#6	43"


FOR WALL REINFORCEMENT DETAILS
REFER DRAWING: R02A

FOR WALL ELEVATION DETAILS
REFER DRAWING: R02B & R02C

FOR SECTION DETAILS
REFER DRAWING: R02C

COVER
FOUNDATION:
BOT & SIDES = 3"
TOP = 2"
PIER:
SIDES = 2"
TOP = 2"

ABBREVIATIONS
T - TOP
B - BOTTOM
CONT - CONTINUOUS
TRANS - TRANSFER
CB - CORNER BAR
SD - SLAB DOMELS
LW - LONGWAY
SW - SHORTWAY
EW - EACH WAY
ME - MASONRY DOMELS
EF - EACH FACE
EL - ELEVATION
COR - CORNER
REIN - REINFORCEMENT
D/W - DOMEL C/W VERTICAL
REF - REFER
DNG - DRAWING
PLCS - PLACES

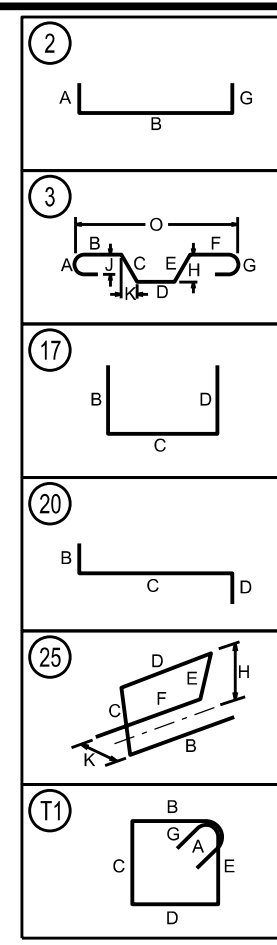

QTY	SIZE	WGT	EP	BAR MARK	V	TYP	CD	A	B	C	D	E	F/R	G	H	J	K	L	O
18	6	79		6892		2		1-00	1-11										
12	5	125		581		25		1-06	2-09	1-06	2-09	1-06			2-08		1-04		
17	5	106		5830		17		3-00	3-00										
4	5	32		5831		20		3-00	1-08	3-00									
4	5	31		5832		20		3-00	1-04	3-00									
6	5	44		5833		20		3-00	1-00	3-00									
30	5	250		5834		20		3-00	2-00	3-00									
5	5	100		5835		2		0-10	17-06					0-10					
4	5	25		5838		3		3-00	3-00						0-05		2-113	5-113	
7	5	51		5877		20		3-00	1-00	3-00									
6	5	53		5884		20		3-00	2-06	3-00									
6	5	40		5885		20		3-00	0-041	3-00									
4	4	26		4829		17		2-05	2-05										
5	4	63		4836		2		0-08	17-06					0-08					
24	4	116		4843		25		1-06	1-043	1-06	1-043	1-06			1-041		0-081		
26	4	109		4844		25		1-06	0-102	1-06	0-102	1-06			0-101		0-05		
6	4	25		4845		25		1-06	0-101	1-06	0-101	1-06			0-10		0-05		
26	4	126		4850		25		1-06	1-042	1-06	1-042	1-06			1-04		0-08		
2	4	8		4874		20		2-05	1-00	2-05									
4	4	17		4882		17		2-05	4-01										
6	4	24		4883		25		1-06	0-083	1-06	0-083	1-06			0-082		0-041		
8	4	35		4891		25		1-06	1-003	1-06	1-003	1-06			1-001		0-061		
36	3	90		3837		11		0-04	2-06	0-06	2-06	0-06		0-04					
TOTAL: 1574																			
Total for size 8:		0																	
Total for size 7:		0																	
Total for size 6:		79																	
Total for size 5:		857																	
Total for size 4:		548																	
Total for size 3:		90																	

#	REVISION	ISSUE DESCRIPTION	DATE
0	FOR APPROVAL		10-26-19
1	REVISED PER PERMITS & PERMITS		10-26-19
2	REVISED PER PERMITS		10-27-2020
3	REVISED PER PERMITS & PERMITS		03-25-2020
4	REVISED PER PERMITS & PERMITS		04-26-2020
5	REVISED PER PERMITS		05-26-2020
6	REVISED PER PERMITS		05-27-2020
7			
8			
9			
10			

CSG CONSTRUCTION SUPPLY GROUP

BROCKWHITE
CONSTRUCTION MATERIALS

CARTER
WATERS
CONSTRUCTION MATERIALS

STETSON
BUILDING PRODUCTS LLC

DRAWN BY: RDR
DATE: 10/26/19
PROJECT NUMBER:

AREA B FOUNDATION & WALLS
REINFORCEMENT DETAILS


MAD0494
JOB NUMBER

THIS DRAWING IS FOR REBAR
FABRICATION AND PLACING ONLY

R02

1 of 4


WESER BROTHERS

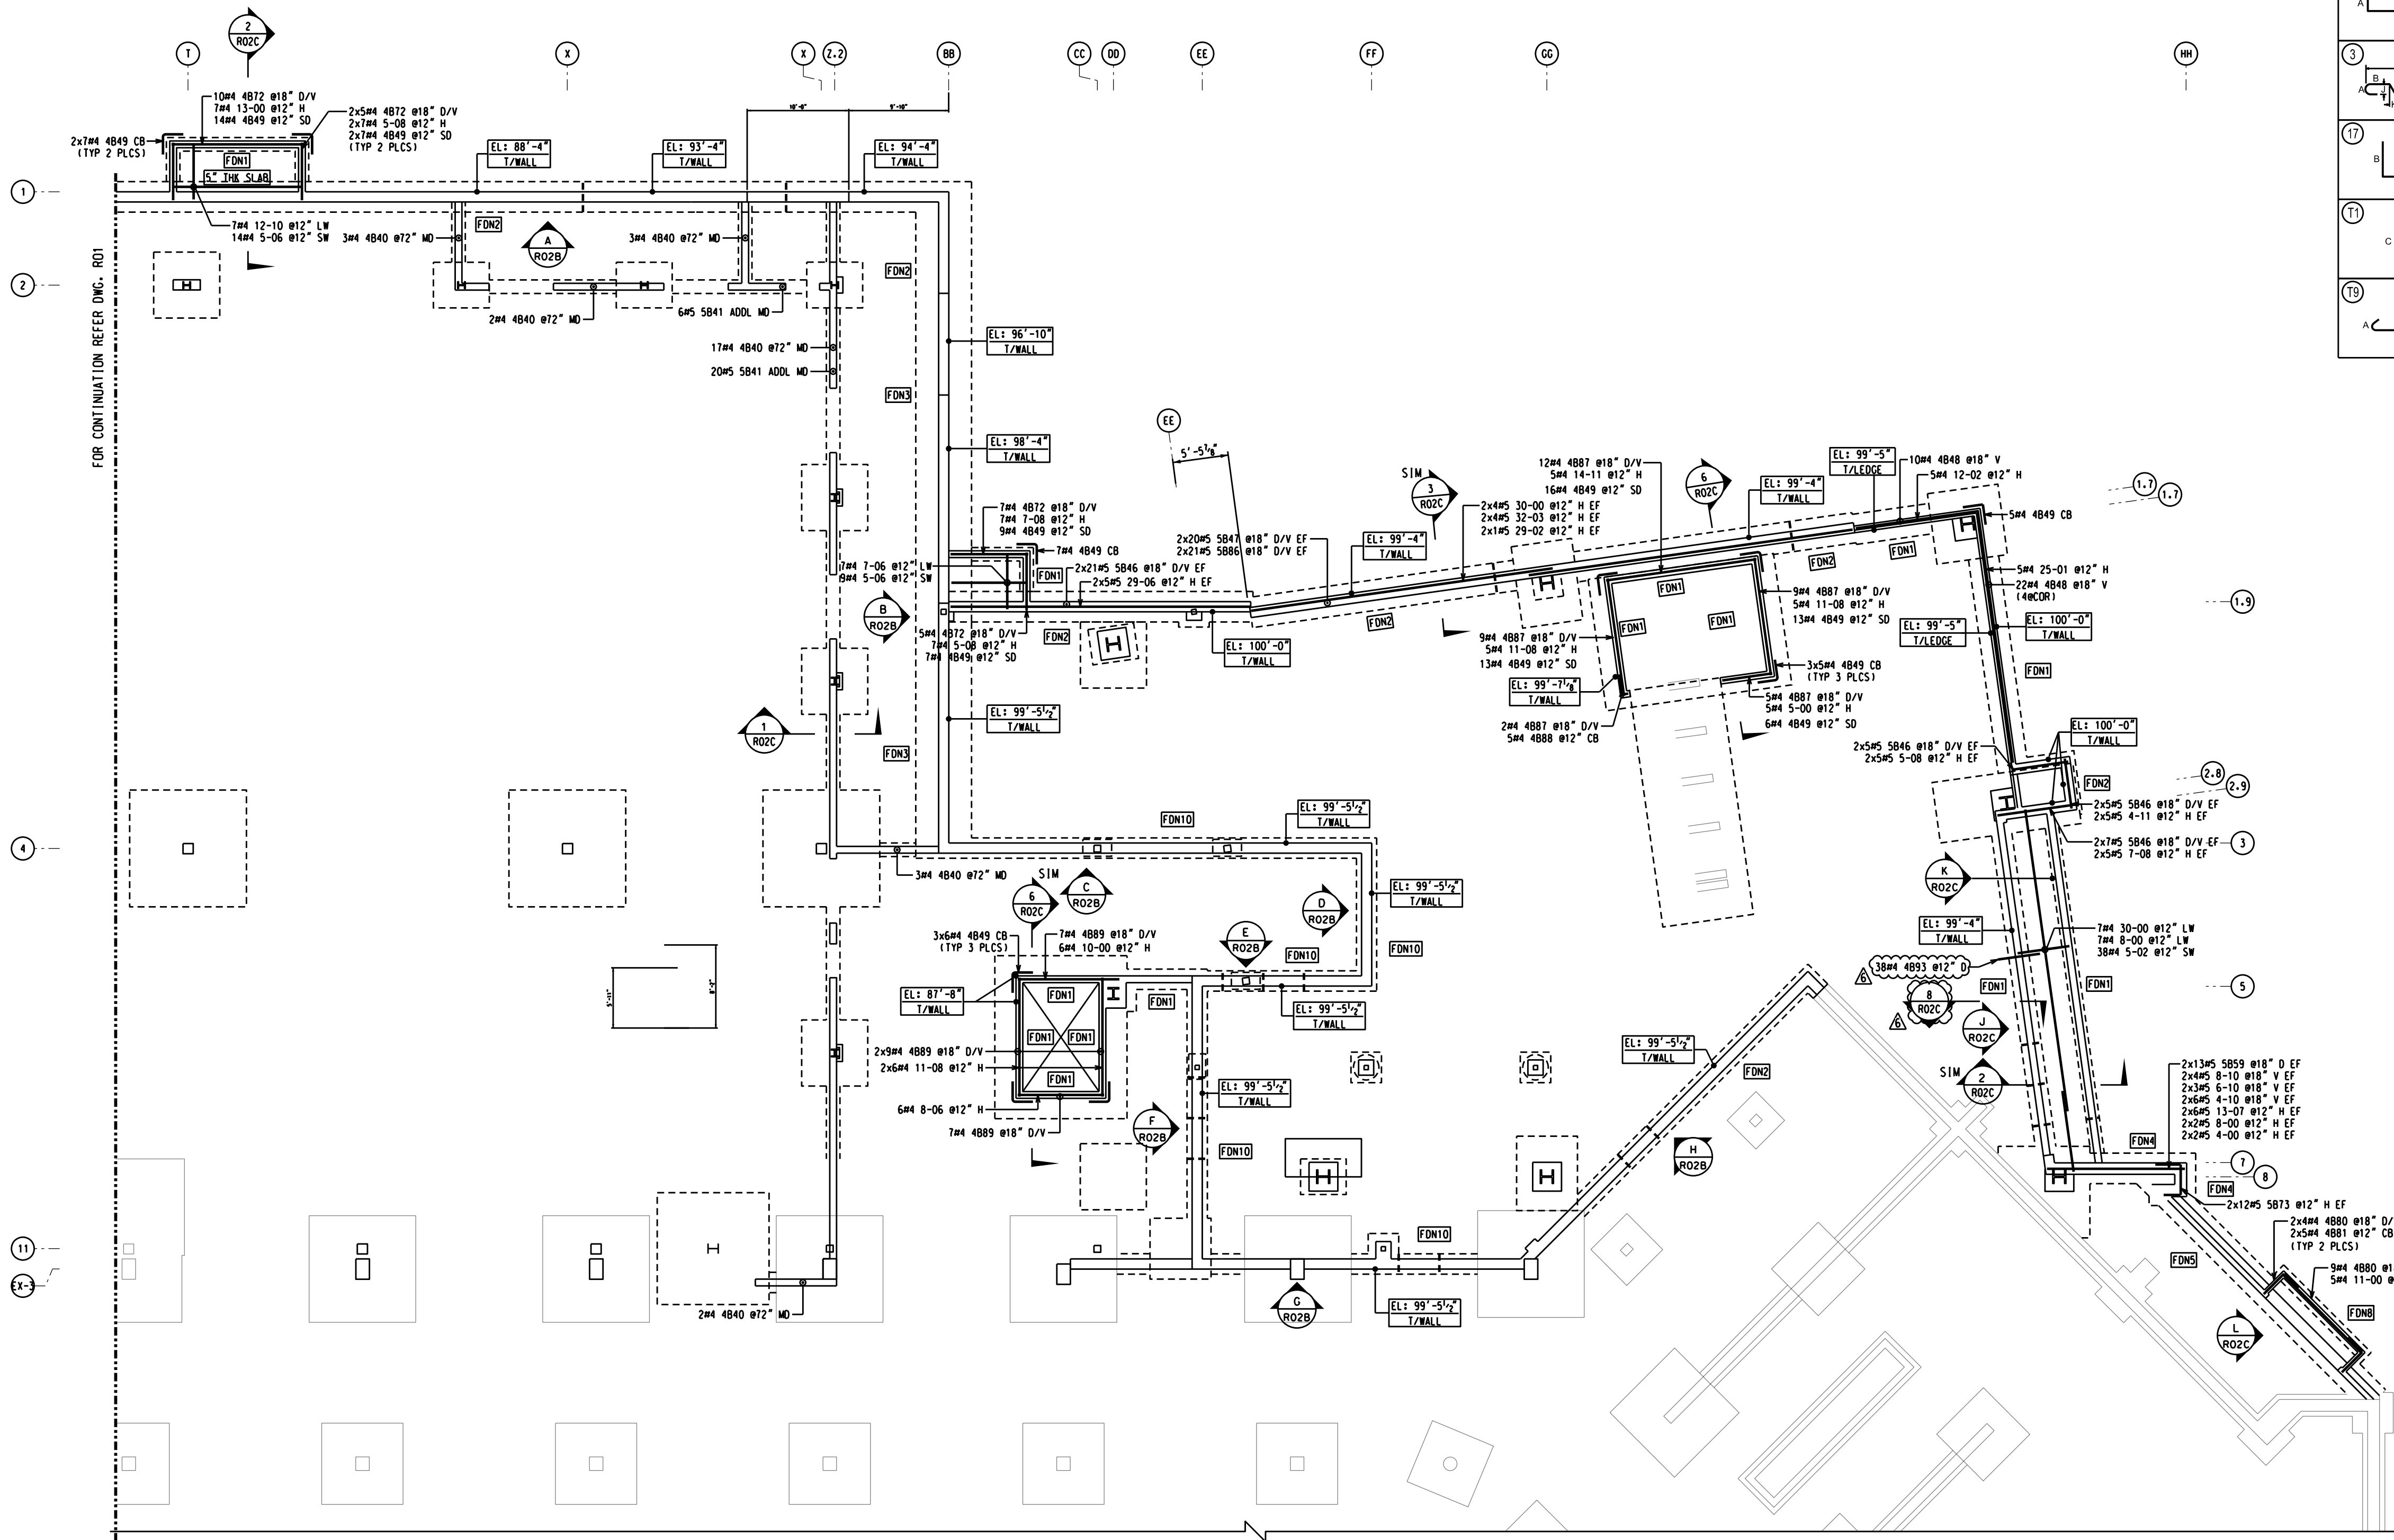


AREA B FOUNDATION WALL REINFORCEMENT DETAILS

REF: 251-218 (05/15/2020)


SCALE: 1/8"=1'-0"

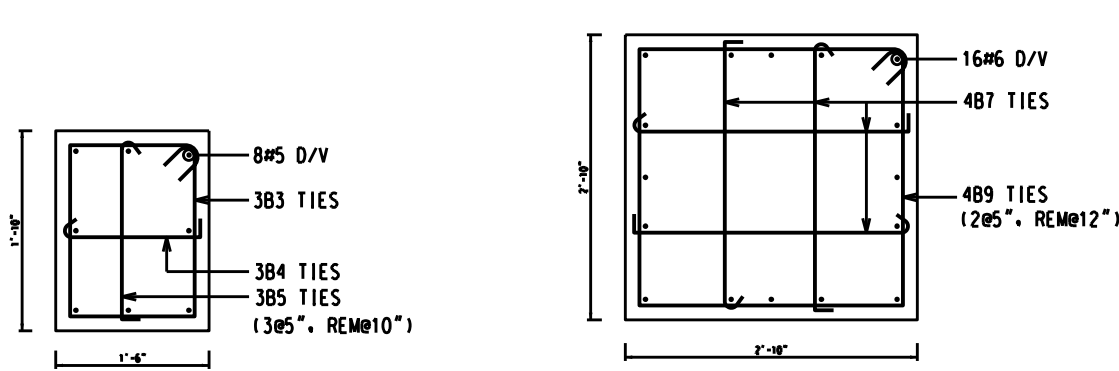


DETAIL-A
PIER-P1 & P1A
SCALE: 1/8"=1'-0"

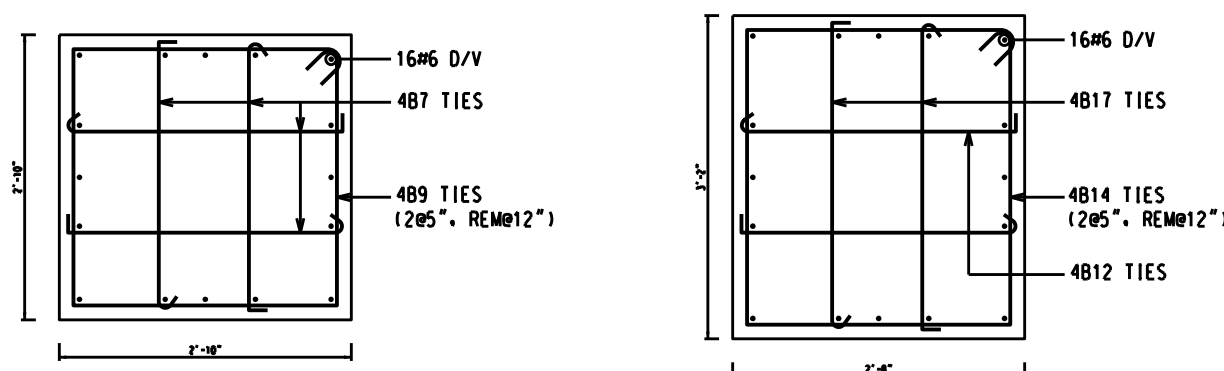


DETAIL-B
PIER-P2 TO P20
SCALE: 1/8"=1'-0"

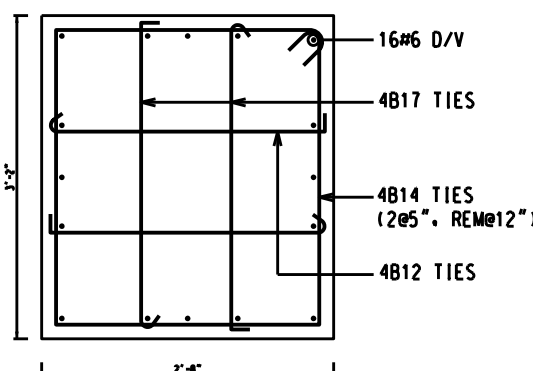


DETAIL-C
PIER-P3
SCALE: 1/8"=1'-0"

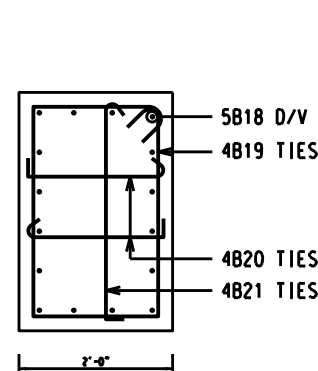


DETAIL-D
PIER-P4
SCALE: 1/8"=1'-0"

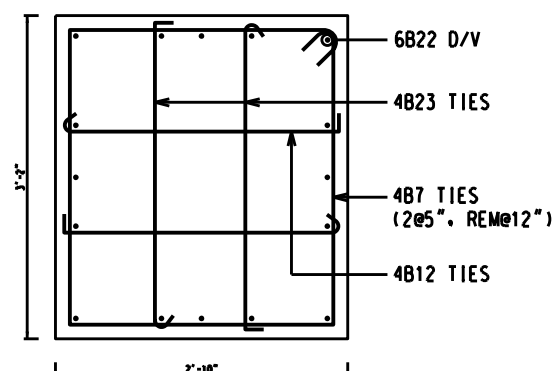


DETAIL-E
PIER-P5
SCALE: 1/8"=1'-0"

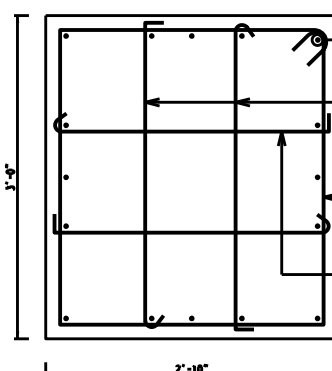

DETAIL-F
PIER-P6
SCALE: 1/8"=1'-0"

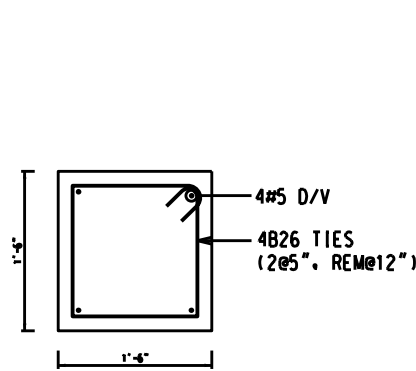

DETAIL-G
PIER-P8 & P8A
SCALE: 1/8"=1'-0"

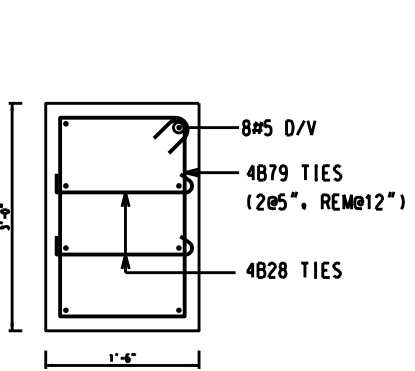

DETAIL-H
PIER-P9
SCALE: 1/8"=1'-0"

LAP SCHEDULE:

INTERIOR WALLS - 3500 PSI

BAR DIA	LAP LENGTH
#3	20"
#4	27"
#5	33"
#6	40"

LAP SCHEDULE:

EXTERIOR WALLS - 4500 PSI

BAR DIA	LAP LENGTH
#3	18"
#4	24"
#5	30"
#6	36"

LAP SCHEDULE:

FOUNDATION - 3000 PSI

BAR DIA	LAP LENGTH
#3	18"
#4	29"
#5	36"
#6	43"

FOR FOUNDATION REINFORCEMENT DETAILS
REFER DRAWING: R02

FOR WALL ELEVATION DETAILS
REFER DRAWING: R02B & R02C

FOR SECTION DETAILS
REFER DRAWING: R02C

COVER:
FOUNDATION:
BOT & SIDES = 3"
TOP = 2"

PIER:
SIDES = 2"
TOP = 2"

ABBREVIATIONS:
1 - TOP
B - BOTTOM
CONT - CONTINUOUS
TRANS - TRANSVER
CB - CORNER BAR
SD - SLAB DOWELS
LW - LONGWAY
SW - SHORTWAY
EW - EACH WAY
MO - MASONRY DOWELS
EF - EACH FACE
EL - ELEVATION
COR - CORNER
REIN - REINFORCEMENT
D/V - DOWEL, CUM VERTICAL
REF - REFER
DWC - DRAWING
PLCS - PLACES

QTY	SIZE	WGT	EP	BAR MARK	BND TYP	V TYP	CU	A	B	C	D	E	F	G	H	J	K	O
16	6	226		688		2		1-00	8-052									
16	6	310		6810		2		1-00	11-112									
16	6	407		6811		2		1-00	15-112									
16	6	158		6813		2		1-00	5-072									
16	6	106		6815		2		1-00	3-052									
16	6	118		6816		2		1-00	3-112									
16	6	108		6822		2		1-00	3-06									
16	6	118		6824		2		1-00	3-11									
20	5	257		582		2		0-10	11-06									
12	5	54		586		2		0-10	3-06									
16	5	139		5818		2		0-10	1-06									
26	5	90		5841		2		0-10	2-06									
76	5	423		5846		2		0-10	4-06									
40	5	195		5847		2		0-10	3-10									
26	5	97		5859		2		0-10	2-09									
24	5	221		5873		17		2-06	3-04									
42	5	219		5886		2		0-10	4-02									
220	4	478		487		19		0-042	2-06									0-042
50	4	359		489		11		0-042	2-06									0-042
24	4	57		4812		19		0-042	2-10									0-042
7	4	52		4814		11		0-042	2-10									0-042
14	4	29		4817		19		0-042	2-04									0-042
9	4	57		4819		11		0-042	2-08									0-042
18	4	29		4820		19		0-042	1-08									0-042
19	4	43		4821		19		0-042	2-08									0-042
5	4	38		4823		11		0-042	2-06									0-042
5	4	37		4825		11		0-042	2-06									0-042
18	4	65		4826		11		0-042	1-02									0-042
26	4	33		4828		19		0-042	1-02									0-042
30	4	58		4840		2		0-08	2-03									
32	4	110		4848		2		0-08	4-06									
151	4	403		4849		17		2-00	2-00									
32	4	139		4872		2		0-10	5-10									
13	4	73		4879		11		0-042	1-02									0-042
17	4	55		4880		2		0-08	4-02									
10	4	32		4881		17		2-00	2-10									
37	4	150		4887		2		0-08	5-05									
5	4	9		4888		17		0-07	2-00									
32	4	191		4889		2		0-08	8-03									
38	4	114		4893		3		2-05	1-01									0-091 0-091 4-021
22	3	50		383		11		0-04	1-02									0-04
22	3	15		384		19		0-04	1-02									0-04
22	3	18		385		19		0-04	1-06									0-04
TOTAL: 5944																		
Total for size 6: 1552																		
Total for size 5: 1696																		
Total for size 4: 2613																		
Total for size 3: 83																		

LA CROSSE CENTER EXPANSION BP#2

LA CROSSE, WI 54601

WIESER BROTHERS

#	REVISION	ISSUE DESCRIPTION	DATE
1	For Approval		10-26-19
2	Revised Per PR#50 & PR#1		10-25-19
3	Revised Per PR#4		10-21-2020
4	Revised Per PR#8 & PR#9		03-25-2020
5	Revised Per PR#10 & PR#11		04-29-2020
6	Revised Per PR#12		05-05-2020
7	Revised Per PR#13		05-27-2020

CSG CONSTRUCTION SUPPLY GROUP

BROCKWHITE
CONSTRUCTION MATERIALS

CARTER
WATERS
CONSTRUCTION MATERIALS


STETSON
BUILDING PRODUCTS LLC

DRAWN BY: RDR
EMAIL:
PIERCING NUMBER:

AREA B FOUNDATION & WALLS
REINFORCEMENT DETAILS

MAD0494
JOB NUMBER

THIS DRAWING IS FOR BEARER
FABRICATION AND PLACING ONLY
R02A

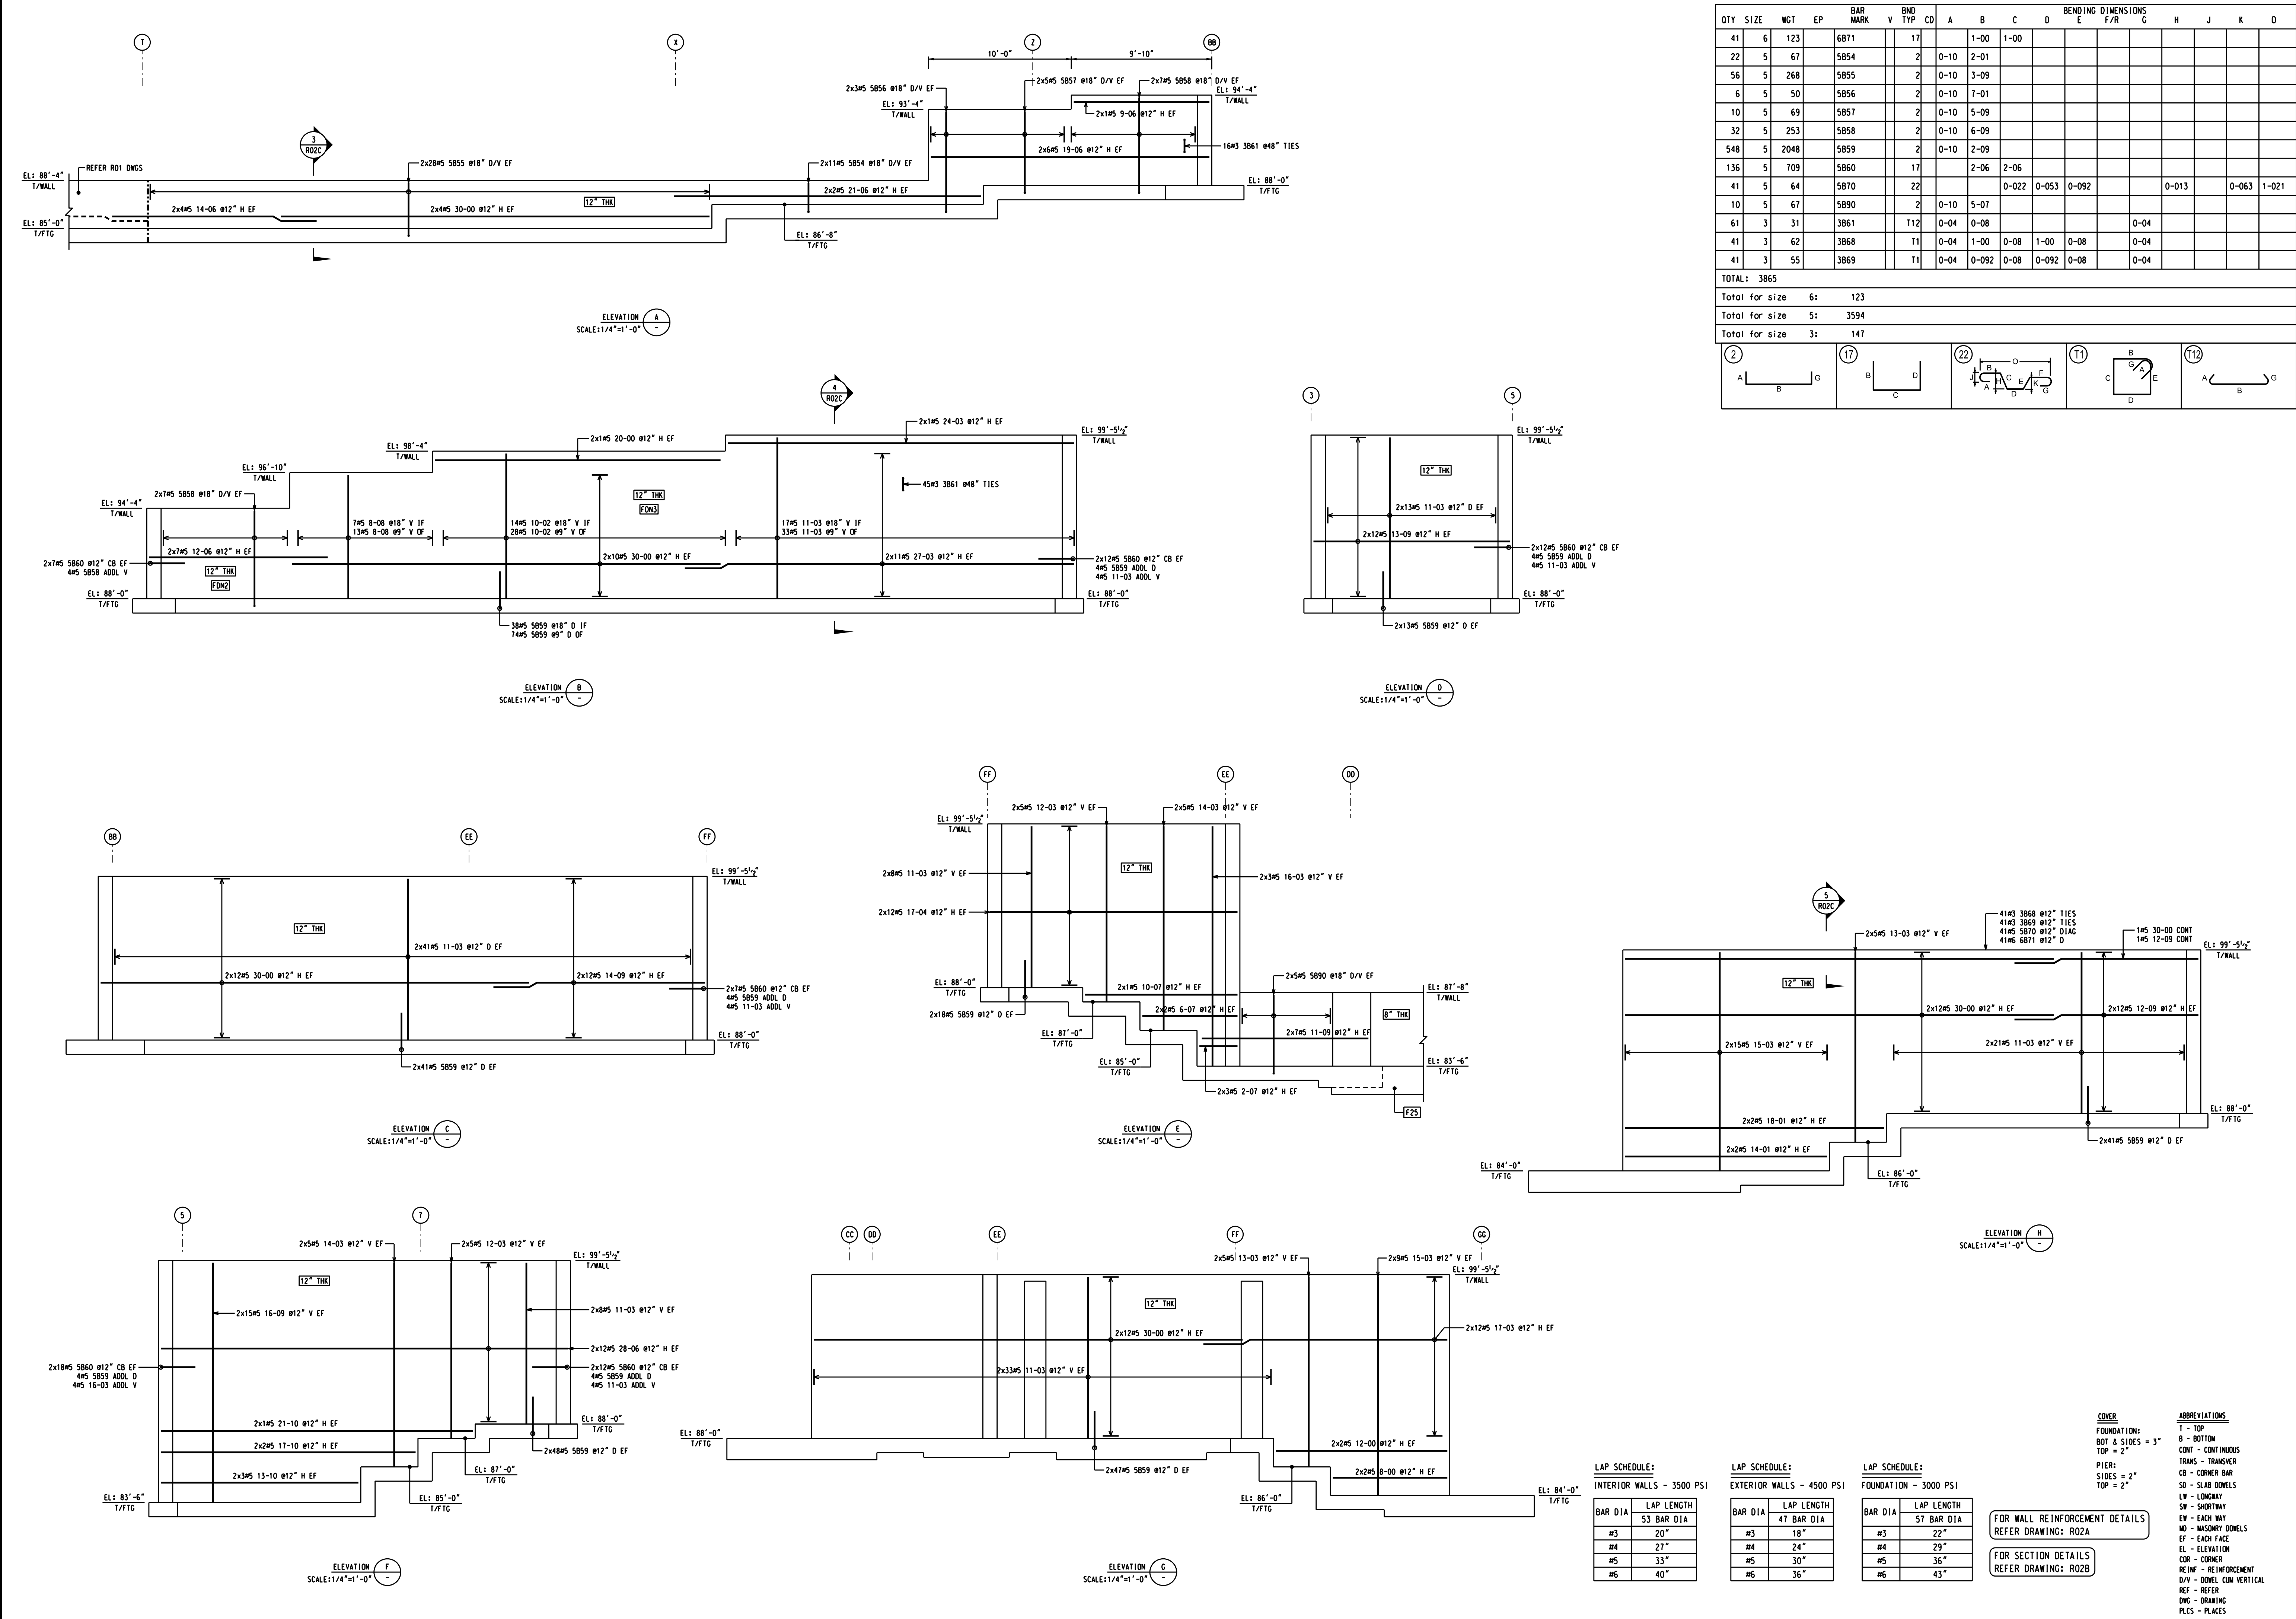

LA CROSSE CENTER EXPANSION BP#2

LA CROSSE, WI 54601

WIESER BROTHERS

#	REVISION/ISSUE DESCRIPTION	DATE
0	For Approval	10-26-19
1	Revised Per RF#450 & PR01	10-25-19
2	Revised Per PR04	01-21-2020
3	Revised Per PR08 & PR09	03-25-2020
4	Revised Per PR10 & PR11	04-29-2020
5	Revised Per PR12	05-05-2020
6	Revised Per PR13	05-27-2020
7		
8		
9		
10		

AREA B FOUNDATION & WALLS

REINFORCEMENT DETAILS

MAD0494

JOB NUMBER

THIS DRAWING IS FOR BEARER FABRICATION AND PLACING ONLY

R02B

3 of 4

CONSTRUCTION SUPPLY GROUP

BROCKWHITE






CONSTRUCTION MATERIALS

CARTER WATERS









CONSTRUCTION MATERIALS

STETSON

BUILDING PRODUCTS LLC

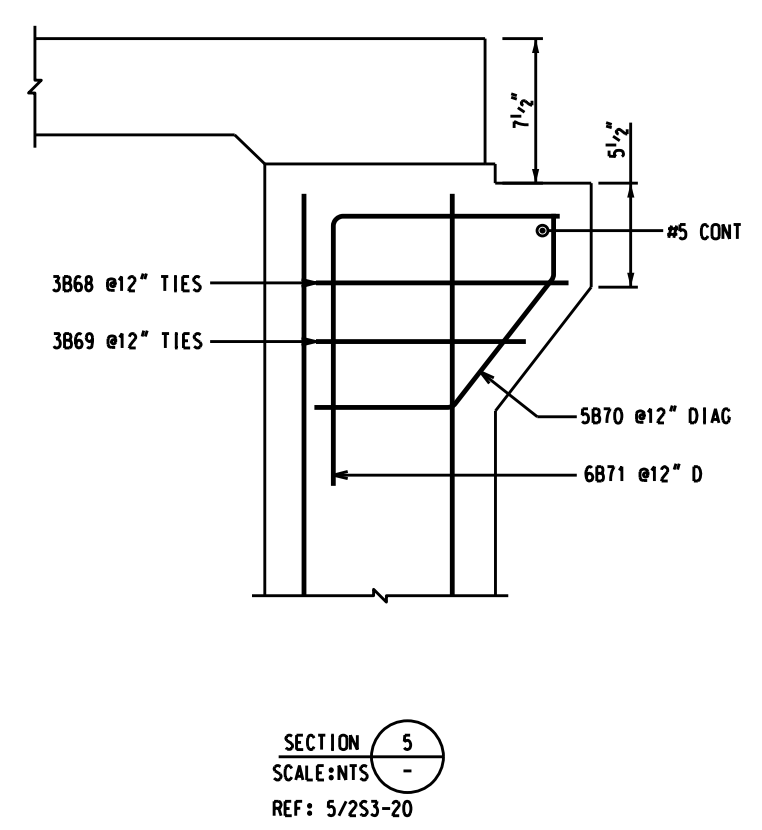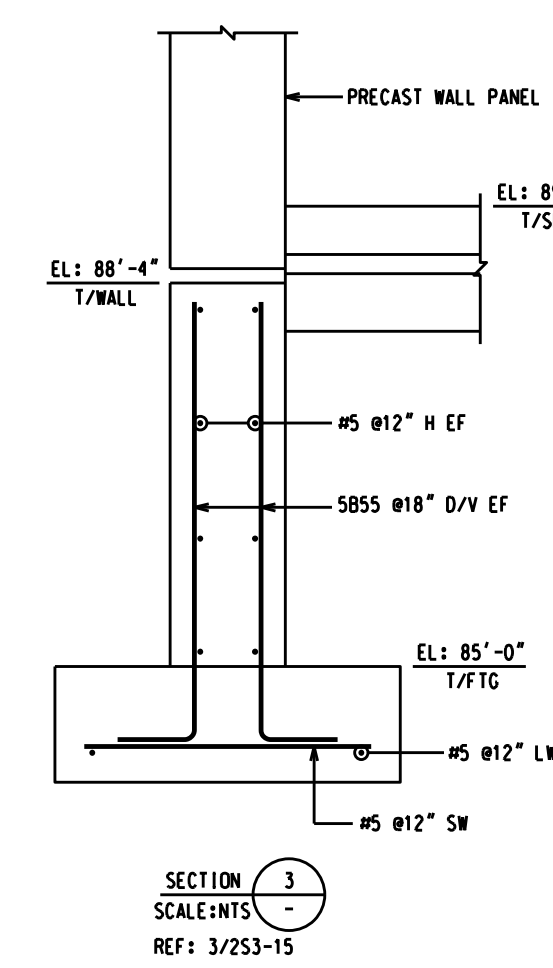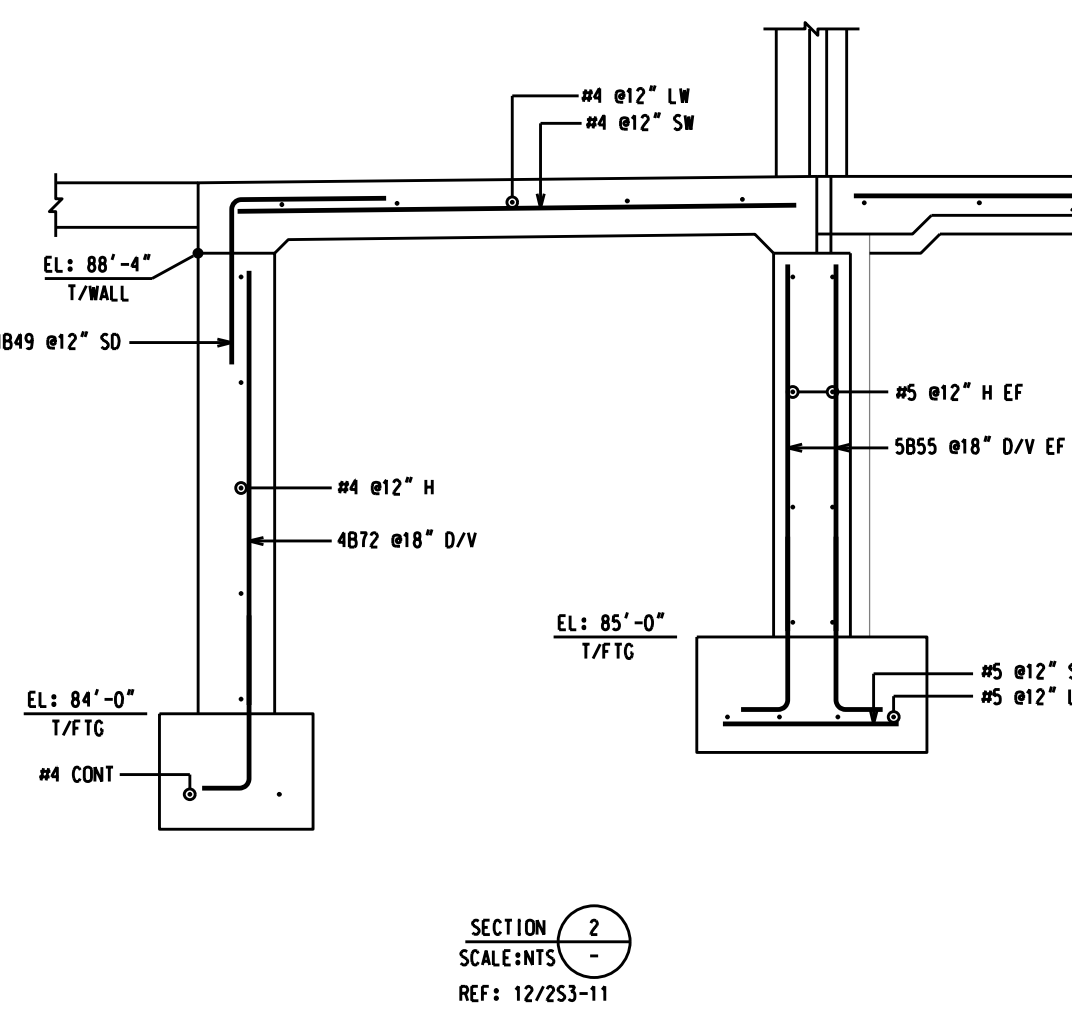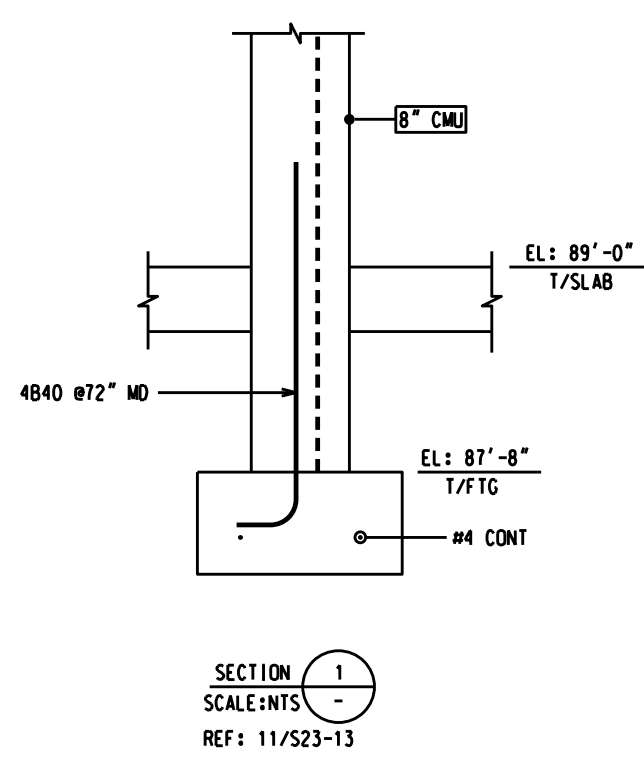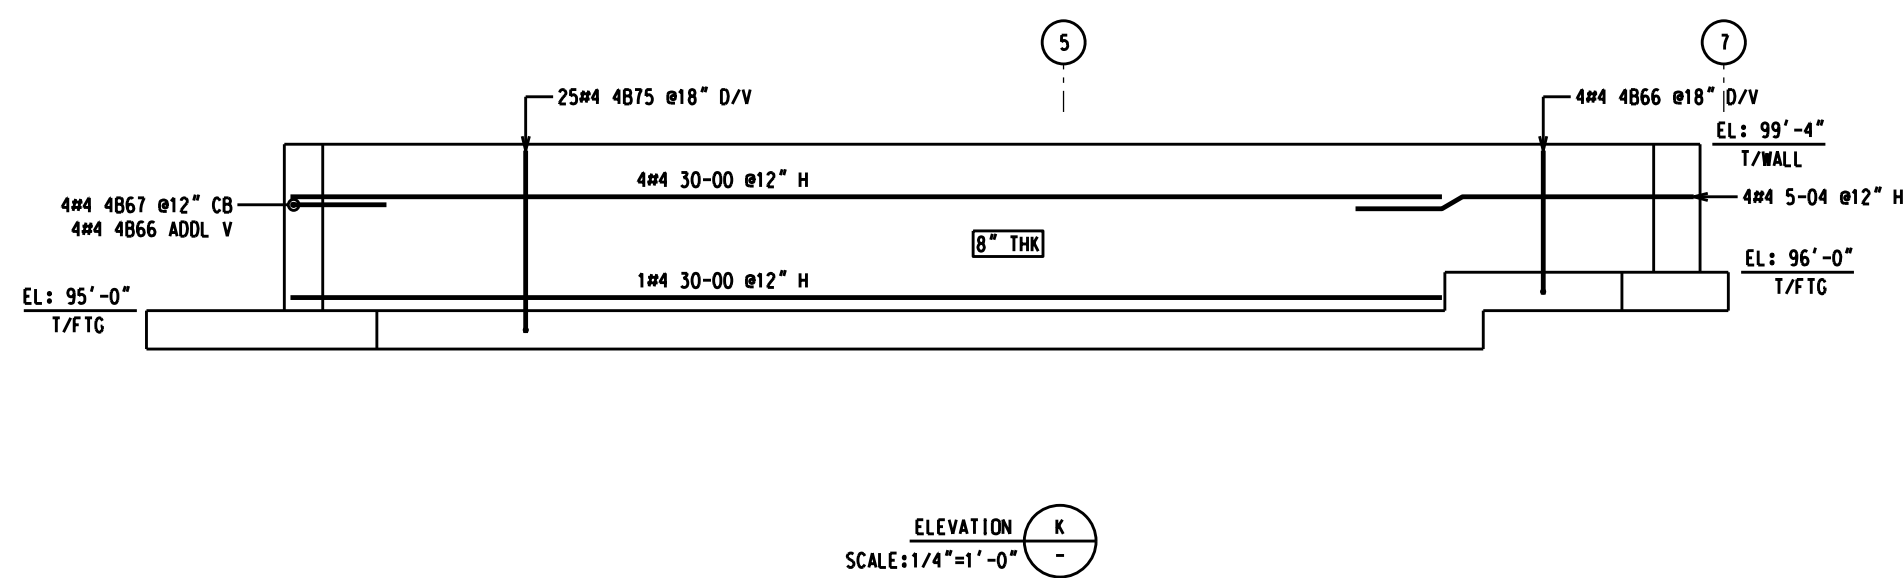

#	REVISION / ISSUE DESCRIPTION	DATE
0	For Approval	12-06-19
1	Revised Per RF#20 & PA01	12-24-19
2	Revised Per PA04	01-27-2020
3	Revised Per PA08 & PA09	03-28-2020
4	Revised Per PA10 & PA11	04-28-2020
5	Revised Per PA12	05-05-2020
6	Revised Per PA13	05-27-2020
7		
8		
9		
10		

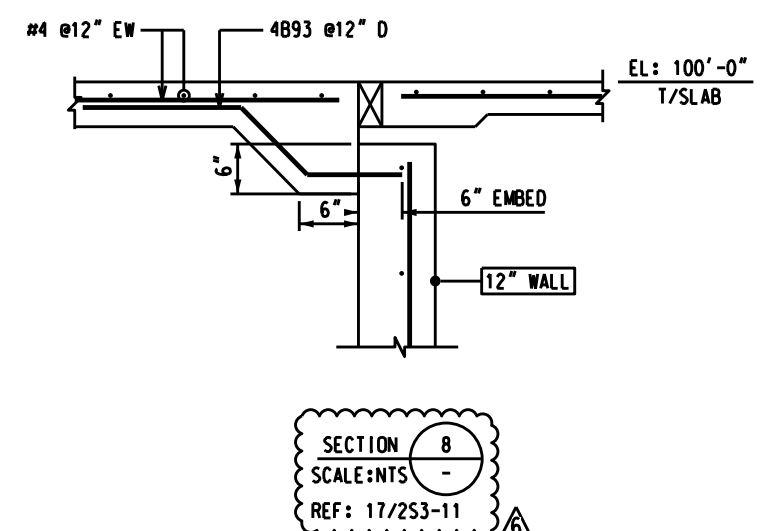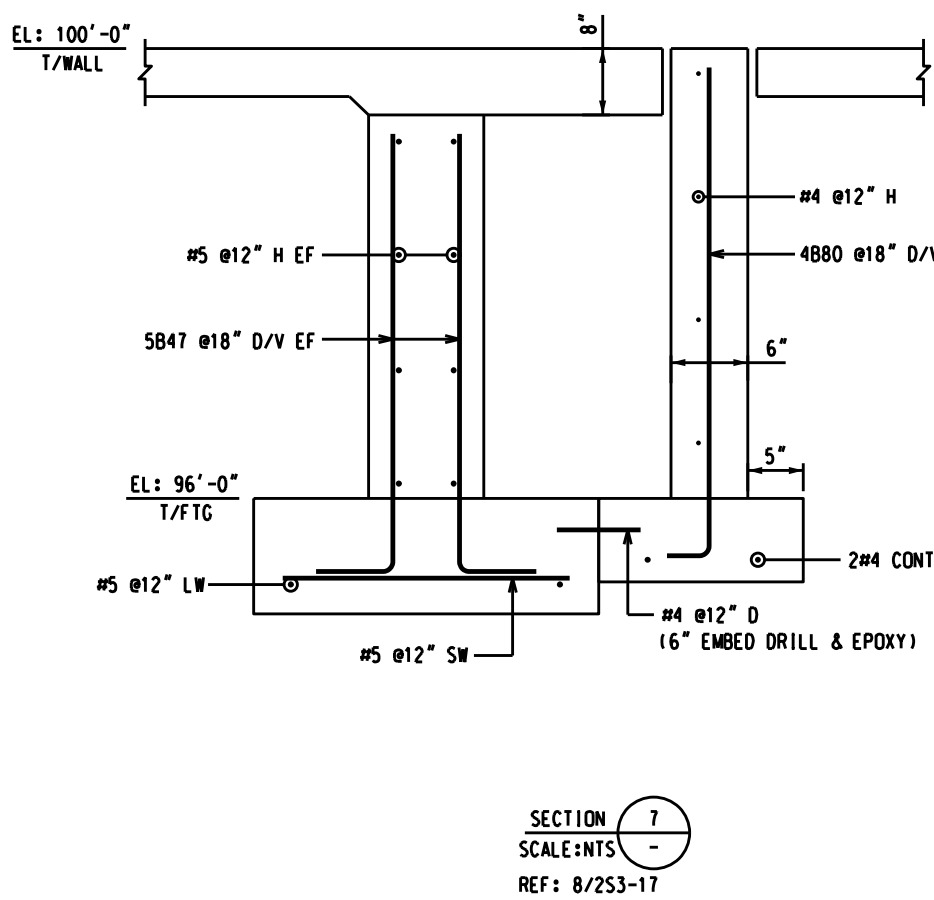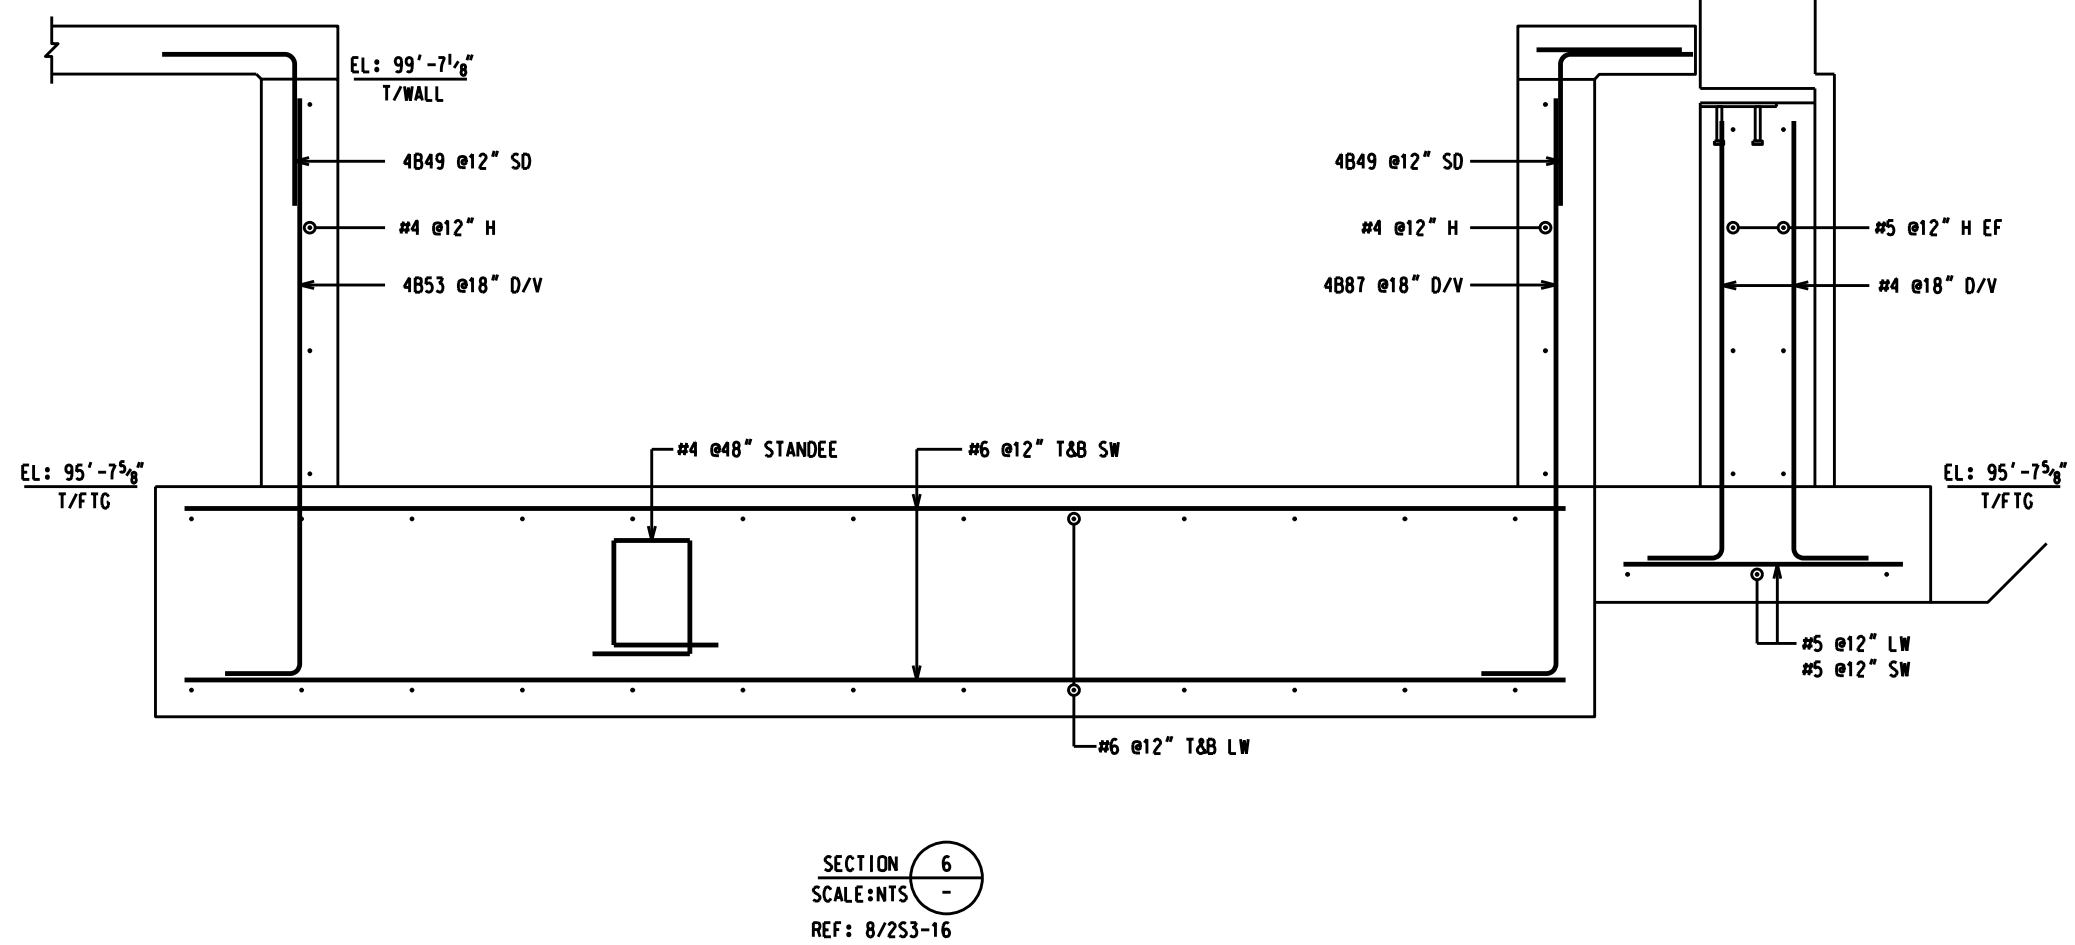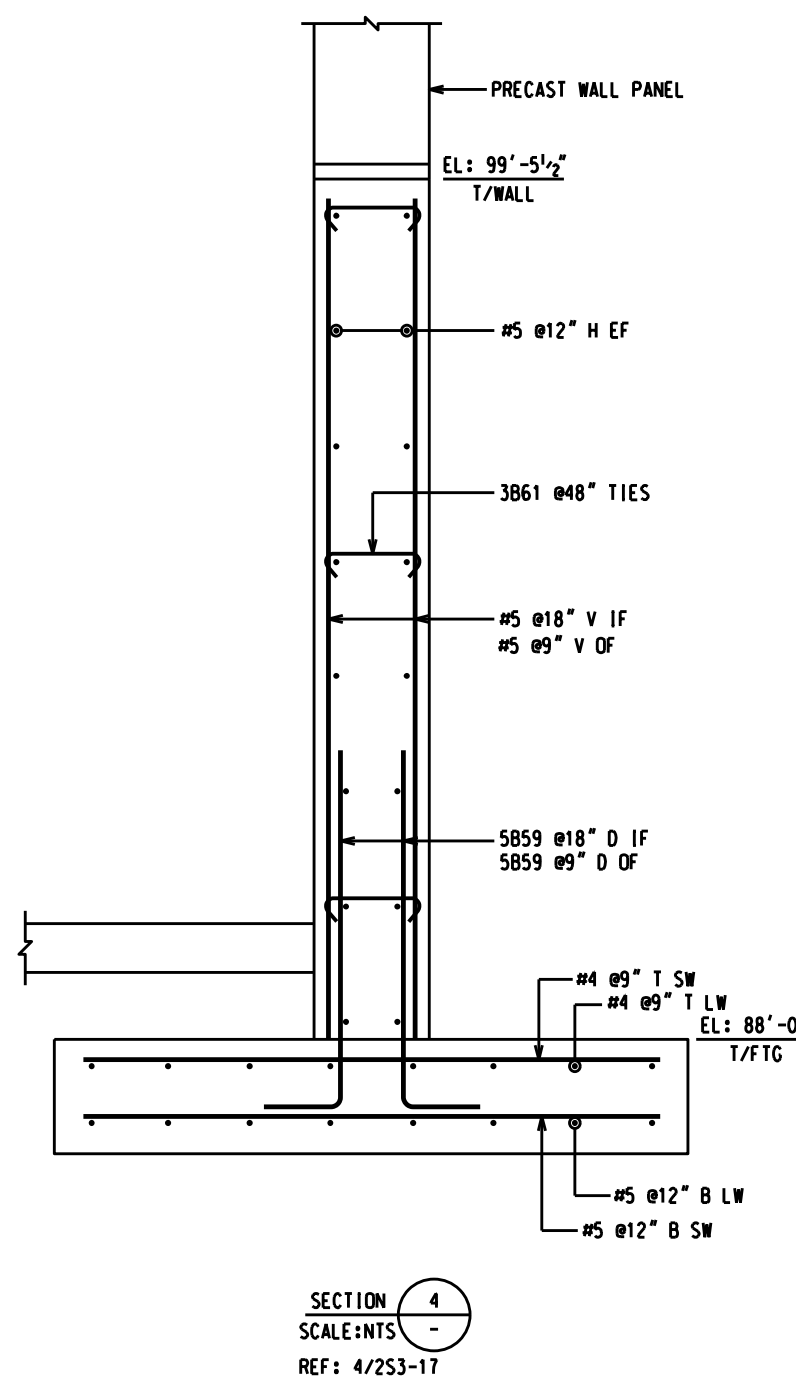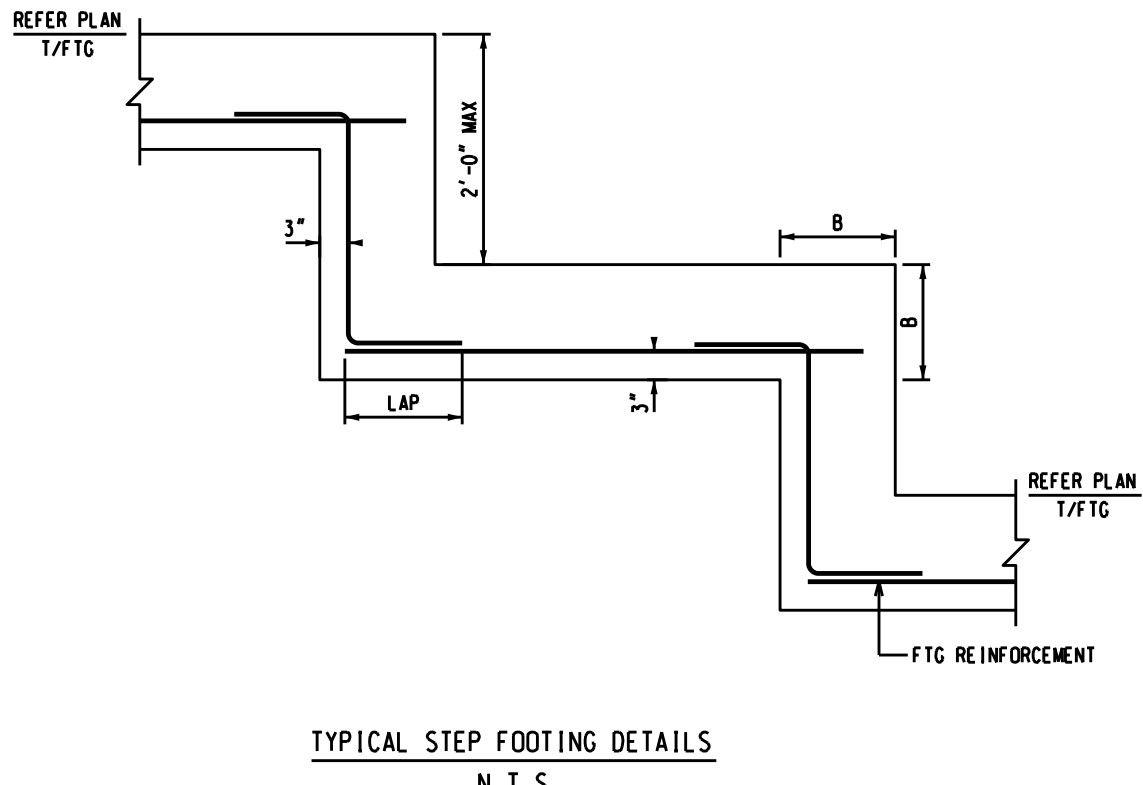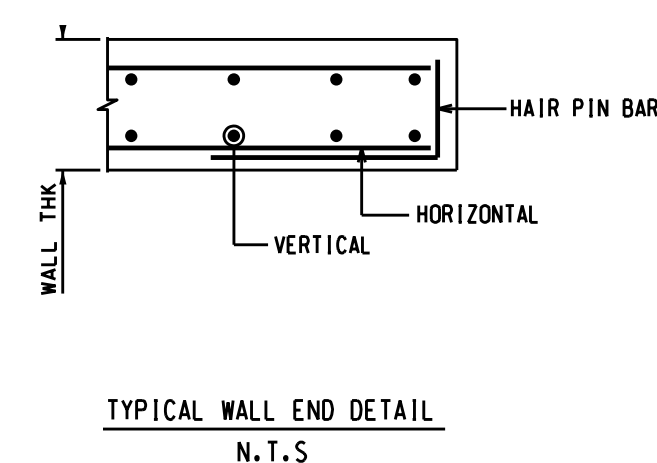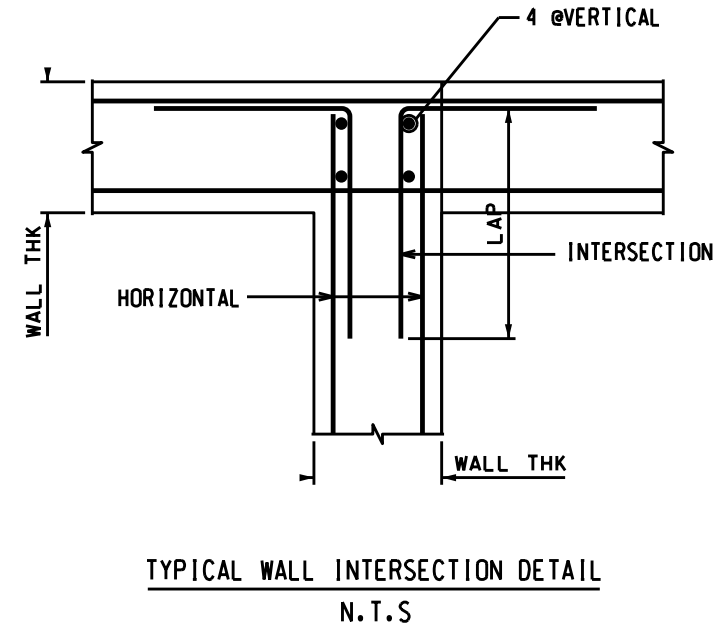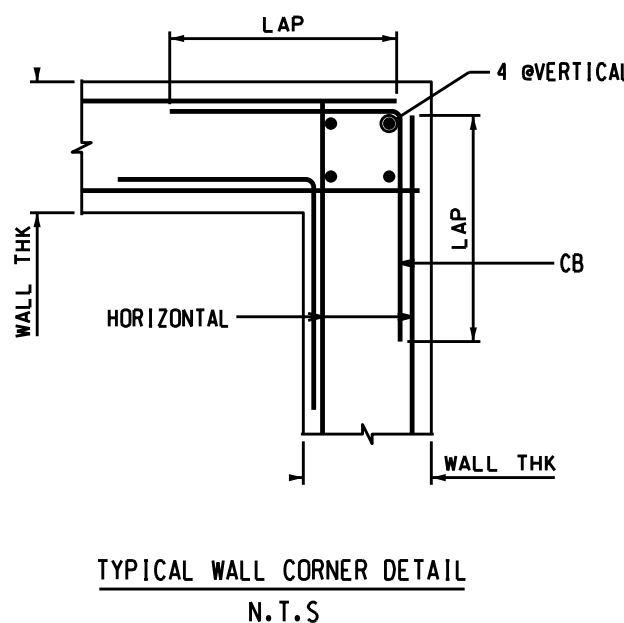

LAP SCHEDULE:

INTERIOR WALLS - 3500 PSI

BAR DIA	LAP LENGTH
	53 BAR DIA
#3	20"
#4	27"
#5	33"
#6	40"

LAP SCHEDULE:

EXTERIOR WALLS - 4500 PSI

BAR DIA	LAP LENGTH
	47 BAR DIA
#3	18"
#4	24"
#5	30"
#6	36"

LAP SCHEDULE:
FOUNDATION - 3000 PSI

BAR DIA	LAP LENGTH
	57 BAR DIA
#3	22"
#4	29"
#5	36"
#6	43"

<u>COVER</u>	<u>ABBREVIATIONS</u>
FOUNDATION:	T - TOP
BOT & SIDES = 3"	B - BOTTOM
TOP = 2"	CONT - CONTINUOUS
PIER:	TRANS - TRANSFER
SIDES = 2"	CS - CORNER BAR
TOP = 2"	SL - SLAB DOMELS
	LM - LONGWALL
	SW - SHORTWALL
	EW - EACH WAY
	NO - MASONRY DOMELS
	EF - EACH FACE
	CL - CENTER
	COR - CORNER
	REIN - REINFORCEMENT
	D/V - DOMEL CURV VERTICAL
	REF - REFER
	DWG - DRAWING
	PLCS - PLACES

BROCKWHITE
CONSTRUCTION MATERIALS



**CARTER
WATERS**
CONSTRUCTION MATERIALS



DRAWN BY: RDP
EML: _____
PHONE NUMBER: _____

AREA B FOUNDATION & WALLS

REINFORCEMENT DETAILS

MAD0494
JOB NUMBER

THIS DRAWING IS FOR REBAR
FABRICATION AND PLACING ONLY

R02C

ROLE



1009 2nd Ave SW ♦ PO Box 634 ♦ Onalaska WI 54650
Phone: 608-779-5366 ♦ Fax: 608-779-5365
jim@buildersflooringinc.net

Project: 1923025-02
La Crosse Center Expansion & Renovation
400 La Crosse St
La Crosse WI 54601

Date: 5/20/2020

RE: PR-13

Description: Remove B-3, coordinating corners & installation from the scope of work

Builders Flooring Inc proposes the following for PR-13:

Remove B-3 & Corners	-\$2666.86
Deduct Install of B-3 & Corners	-\$ 270.00

TOTAL PR-13 DEDUCTION **-\$2936.86**



WALLS & CEILING DIVISION

Change Order / Additional Work Request Form

To: Peter Linsmeier	From: Wyatt Tompkins
Co: Kraus Anderson Construction	Phone: 920-655-3414
Fax:	Date: 6/26/2020
Re: PR#13 - Revised	Pages:

Project: La Crosse Center Expansion & Remodel

Change Order/Additional Work Summary:

Per page 3A1-22D, added chase wall enclosures at the end of sink walls in rooms A273 and A277.

Material: \$309.00

Labor: \$2,701.00

This CO/AWR was originated by ___Sub-Contractor___General Contractor ___X_Architect ___Owner, and I/we do hereby recommend acceptance and approval of the change to the contract with an ___X_Increase ___Decrease ___No Change, of the following amount:

FOR THE SUM OF: \$3,010.00

If this is acceptable, please issue a signed change order (or sign and return this form) so we can proceed as soon as possible. This proposal may be accepted within 30 days of its date, and will become a binding contract upon such acceptance by purchaser subject to review by seller. Please contact us for confirmation if time runs beyond 30 days. There are no representations, promises, warranties or agreements, not expressed herein. H.J. Martin & Son, Inc. is not able to proceed with this work without a signed change order.

Please feel free to call if you have any questions and/or concerns.

Accepted _____, 20____

H.J. MARTIN & SON, INC.

By _____

By _____

General Contractor

Project Manager



374 East 2nd Street
PO Box 77
Winona, MN 55987
Tel: 507-452-2064
Fax: 507-452-6320

PROPOSED CHANGED ORDER

No.2

Page:1

To: Brenda Oelke KRAUS ANDERSON 151 EAST WILSON STREET SUITE 100 MADISON, WI 53703	Date: 06/10/2020	Job # 415620
	Job Name / Location: LA CROSSE CENTER 300 HARBORVIEW PLAZA LACROSSE, WI 54601	
Phone:	FAX:	Phone: (608) FAX: (608)

GC Proj #:

SubContractor Project #:

Cust Job #:

WHV would like to propose labor and material for the following: Kraus-Anderson PCO #68 (Architect PR 13 Dated 05.15.20)

Item	Qty	Unit Price	Amount
MATERIALS - NO CHANGE	1.00	0.00	0.00
LABOR	8.00	90.00	720.00
CUTTING INSULATION STRIPPING IN DRIP EDGE			
10% PROFIT	1.00	72.00	72.00

Subtotal Amount:	792.00
Overhead:	0.00
Total Amount:	792.00

Please Respond By: June 15, 2020

Signature: _____

Print Name: _____

Date Of Acceptance: _____

Signature: Perry FitchPrint Name: Perry FitchDate Of Acceptance: 6/10/20