

Landscape Notes:


Total Landscape Area: 30,080 sq ft between parcel A and B
50 trees and 501 shrubs required per total landscape area
and 14 boulevard trees per commerical design standards.

Landscape Area Requirements:
31 Trees provided
198 shrubs provided

*Unable to meet requirements due to site constraints.

All Landscape beds to be natural shredded mulch with
natural cut edging unless otherwise specified.

Total natural shredded mulch bed: 6,412 sq ft
Total Lawn Area: 24,333 sq ft
Total Lawn alternative area (astroturf or other): 950 sq ft
Total landscape rock bed: 208 sq ft

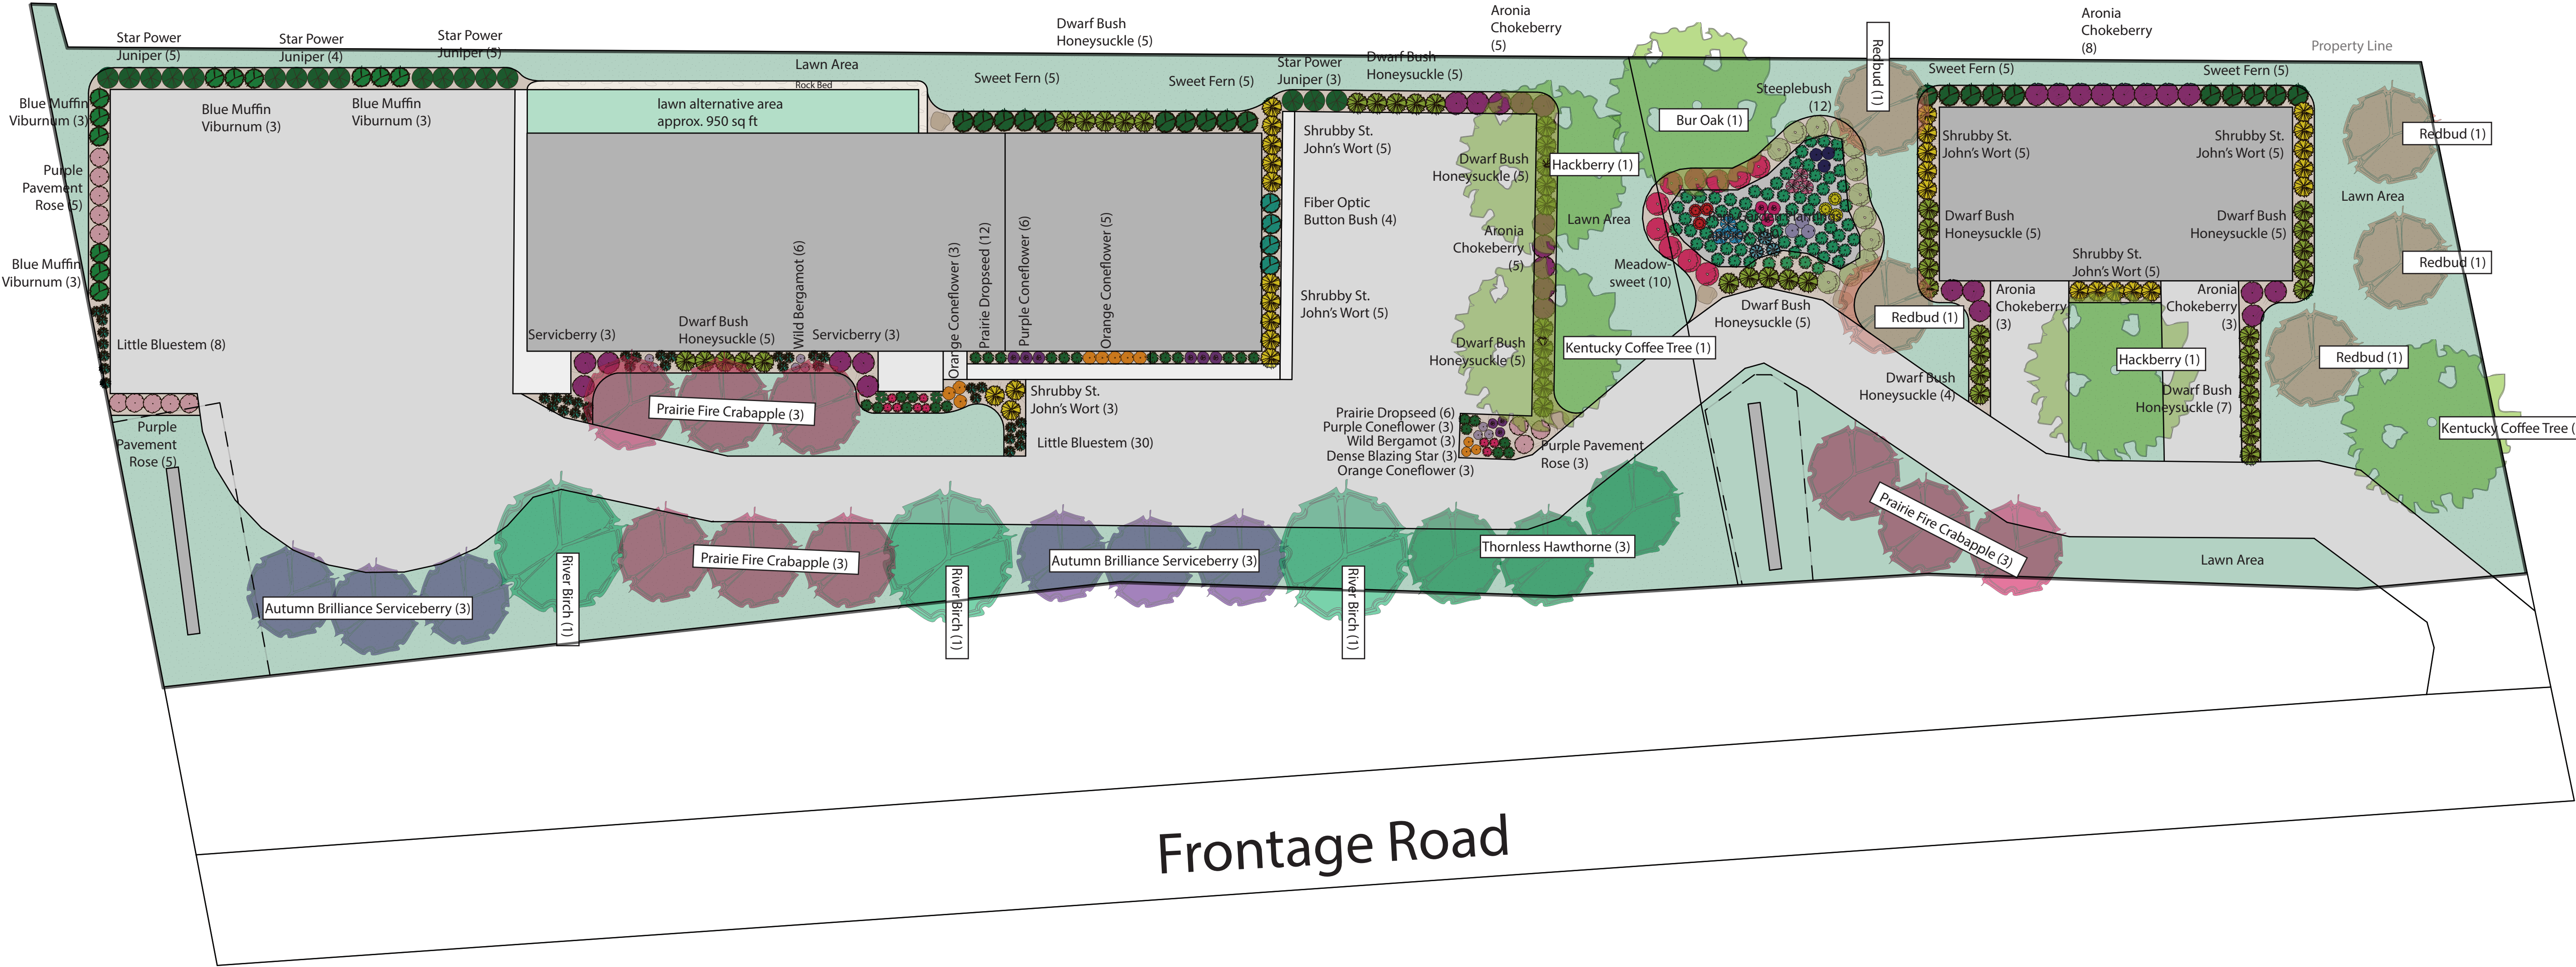

Draft Plan for Review

*Not for construction or installation



1522 Green Bay St.
La Crosse, WI 54601


(608) 799-2797
couleeregionecosystems@gmail.com

La Crosse
Veterinary Clinic

Title:
Preliminary Landscape Plan

Revision Date:
06/26/2025

Scale 1:20

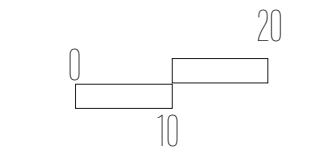

Sheet Number:
A-1