


CERTIFIED SURVEY MAP

LOT 1, CERTIFIED SURVEY MAP NUMBER 67, VOLUME 19, DOCUMENT NUMBER 1761262, LOCATED
IN THE NORTHWEST QUARTER OF THE NORTHEAST QUARTER OF SECTION 9, TOWNSHIP 15
NORTH, RANGE 7 WEST, CITY OF LA CROSSE, LA CROSSE COUNTY, WISCONSIN.

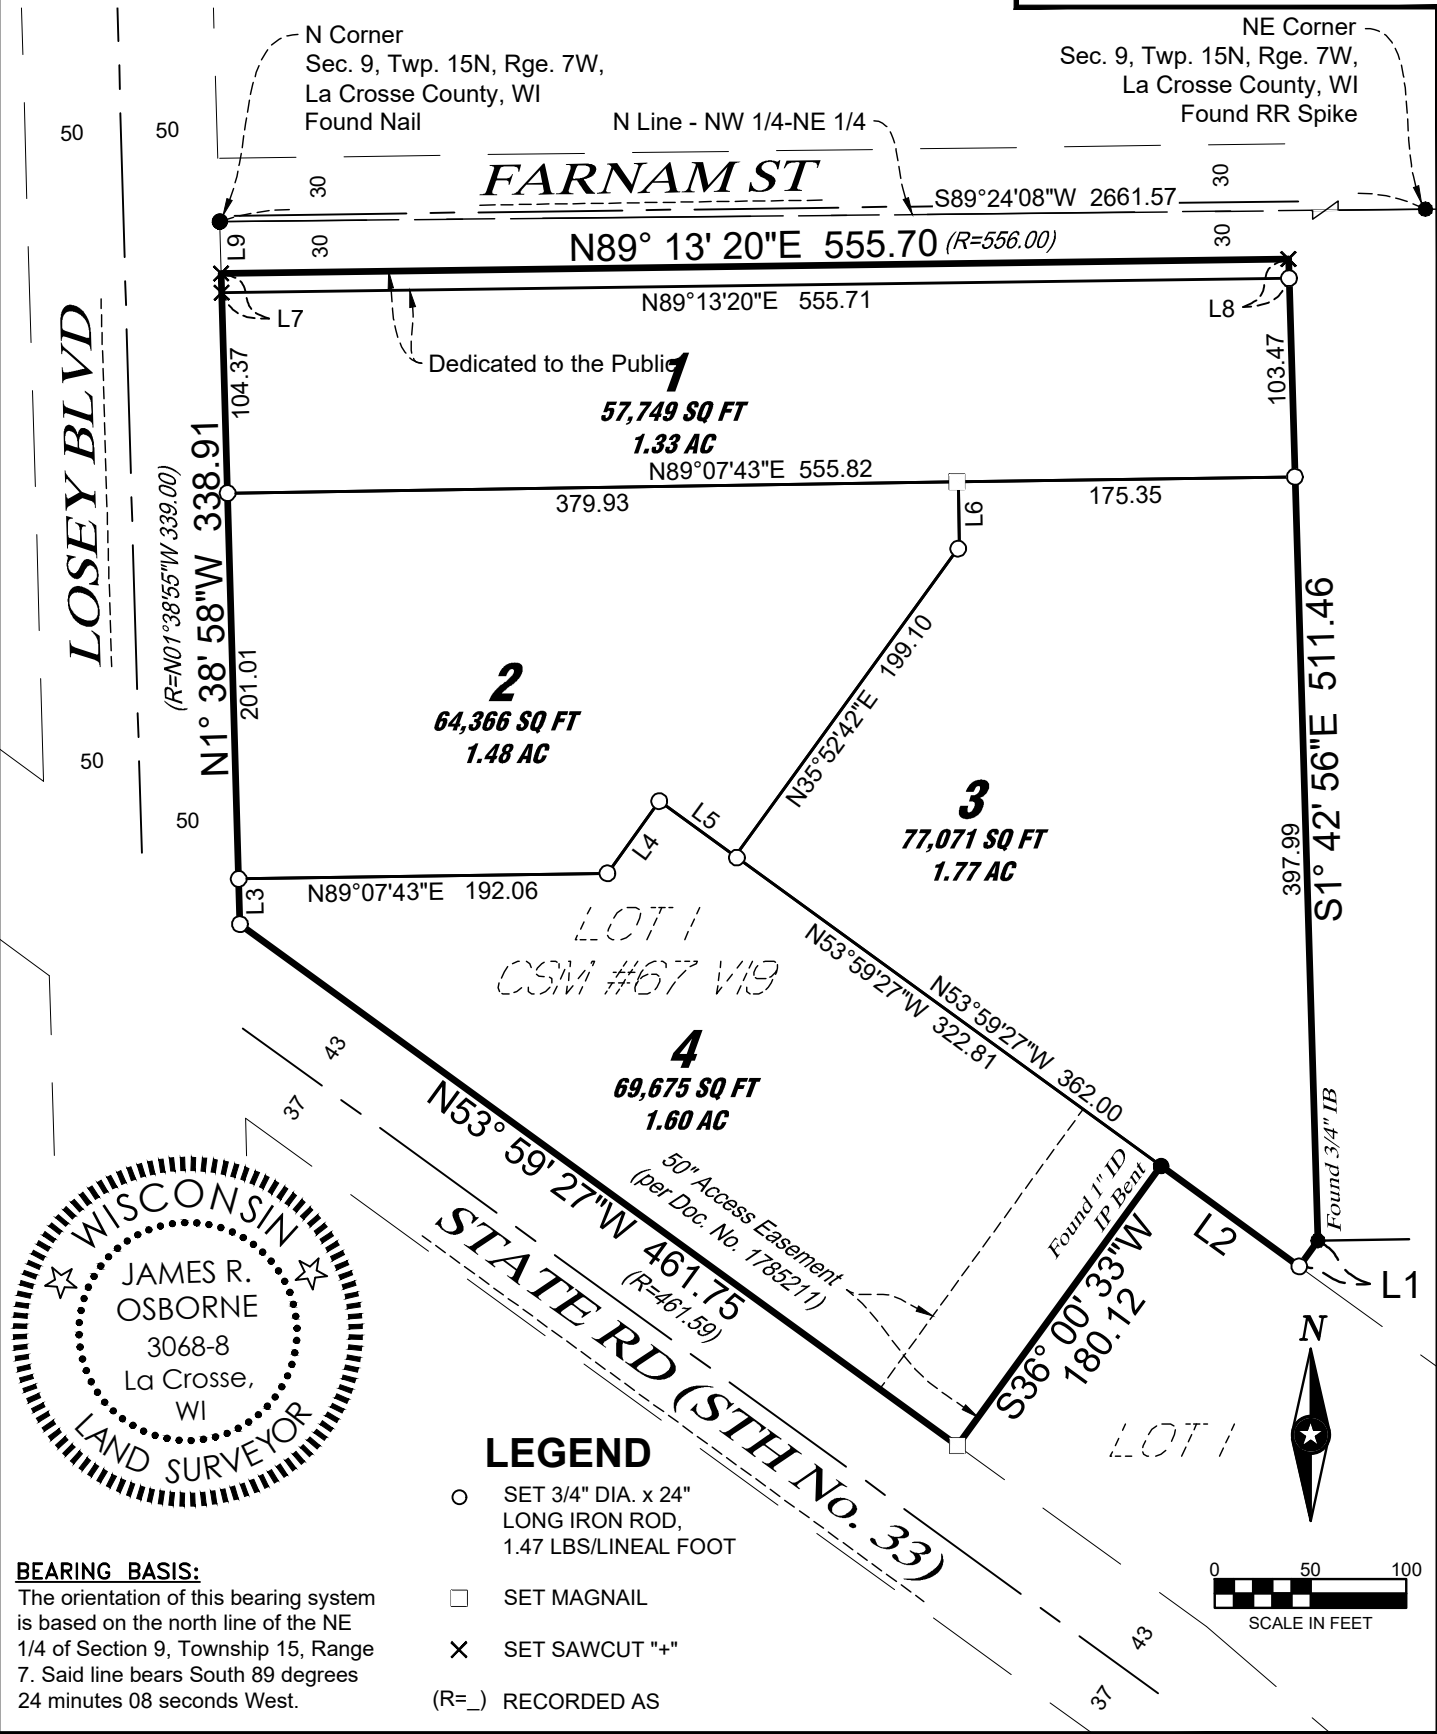

CERTIFIED SURVEY MAP



THIS DOCUMENT IS THE PROPERTY
OF I/S GROUP, INC. THEY MAY NOT
BE USED, COPIED OR DUPLICATED
WITHOUT PRIOR WRITTEN
CONSENT.

PROJECT NO.: 21-25290

FILE NAME: 25290 CSM



DRAWN BY: JRO

REVISED:

SHEET 1 OF 3 SHEETS

CERTIFIED SURVEY MAP

LOT 1, CERTIFIED SURVEY MAP NUMBER 67, VOLUME 19, DOCUMENT NUMBER 1761262, LOCATED
IN THE NORTHWEST QUARTER OF THE NORTHEAST QUARTER OF SECTION 9, TOWNSHIP 15
NORTH, RANGE 7 WEST, CITY OF LA CROSSE, LA CROSSE COUNTY, WISCONSIN.

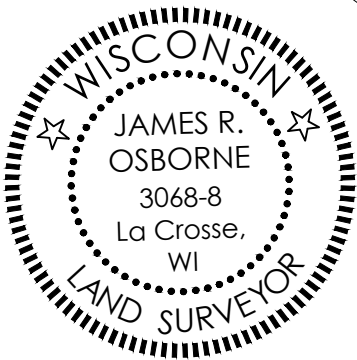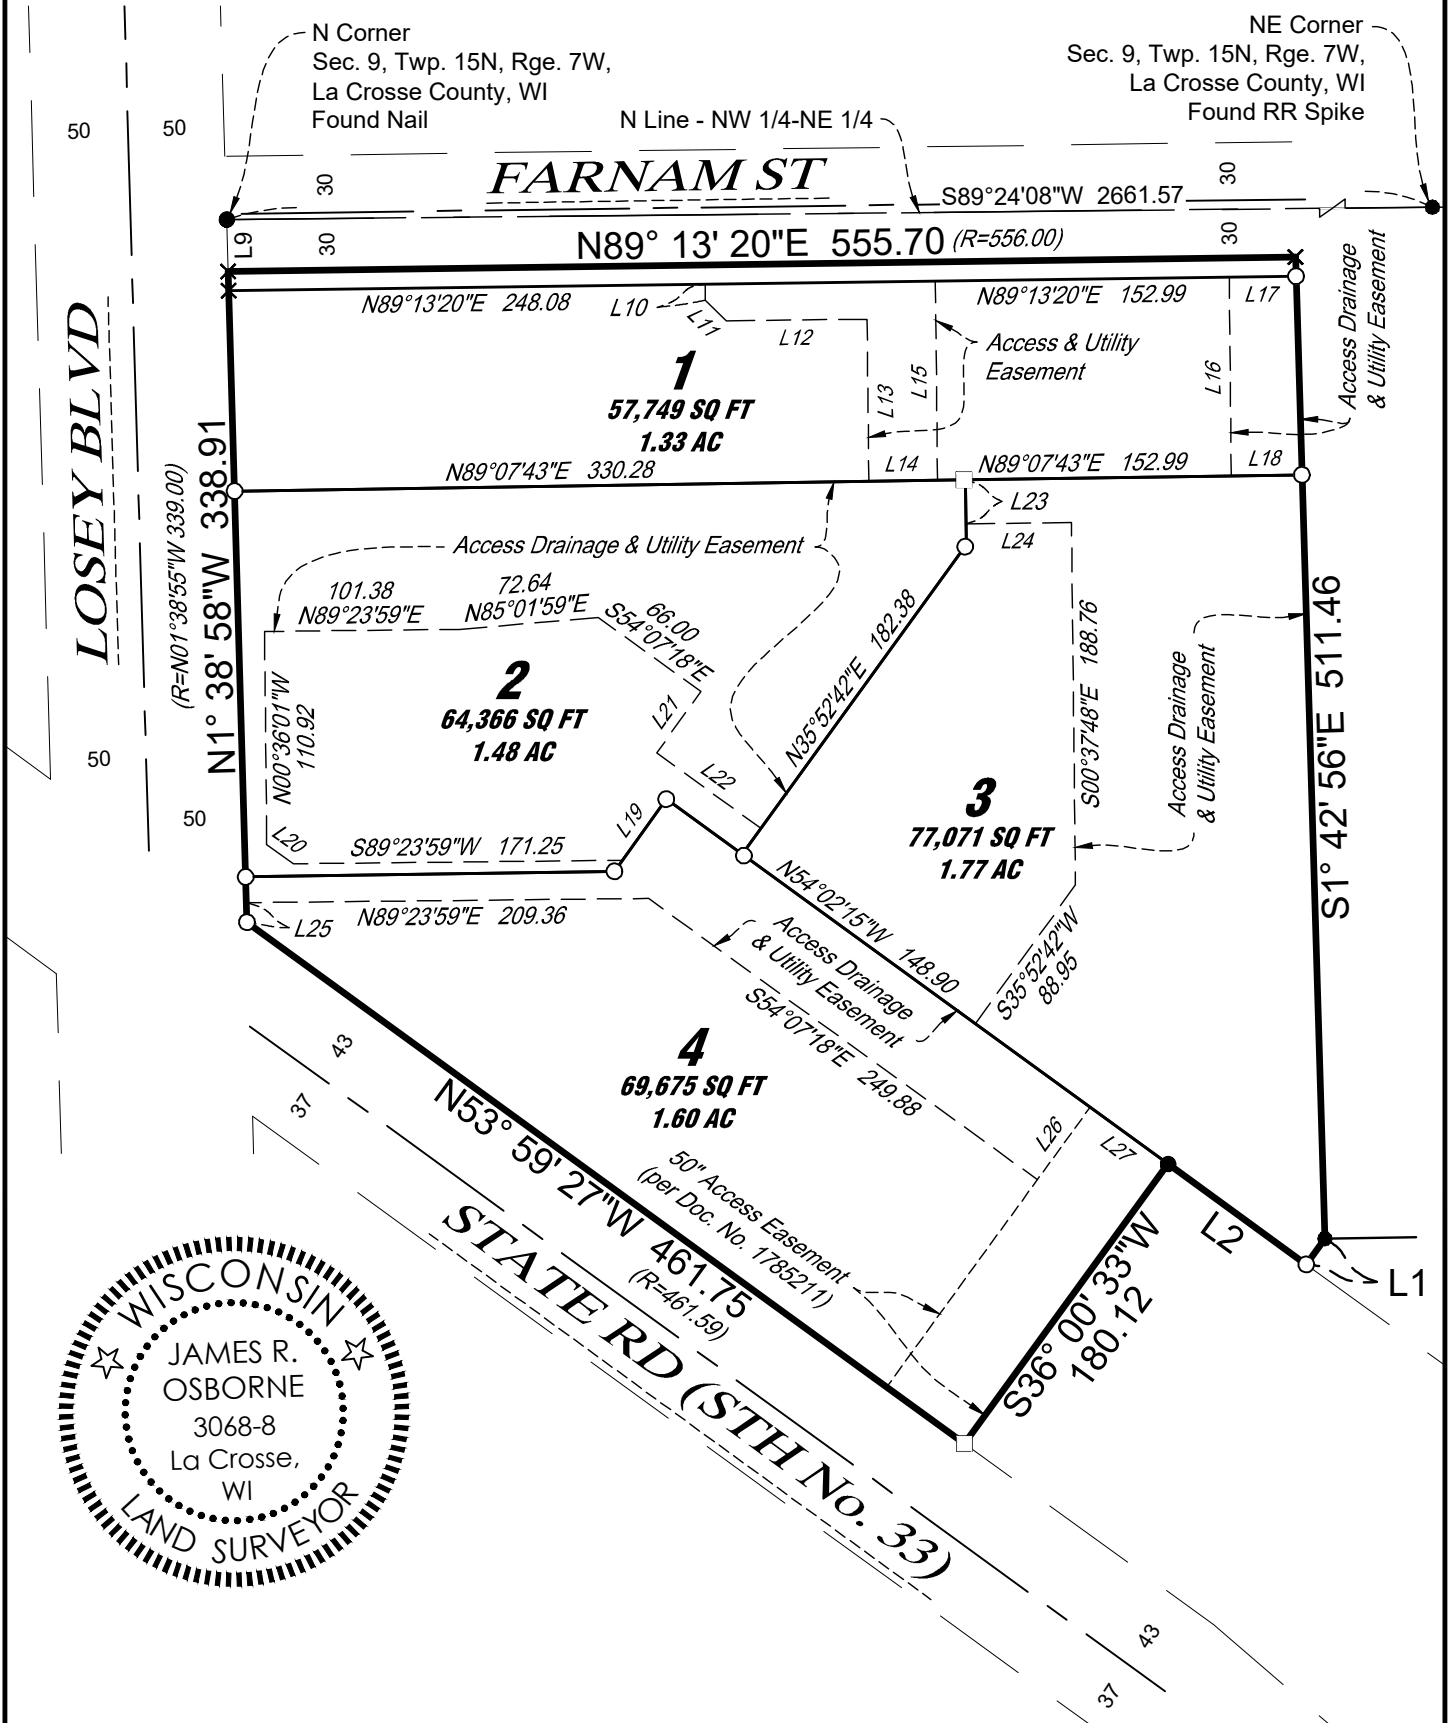

CERTIFIED SURVEY MAP



THIS DOCUMENT IS THE PROPERTY
OF I+S GROUP, INC. THEY MAY NOT
BE USED, COPIED OR DUPLICATED
WITHOUT PRIOR WRITTEN
CONSENT.

PROJECT NO.: 21-25290

FILE NAME: 25290 CSM

DRAWN BY: JRO

REVISÉ:

SHEET 2 OF 3 SHEETS

CERTIFIED SURVEY MAP

LOT 1, CERTIFIED SURVEY MAP NUMBER 67, VOLUME 19, DOCUMENT NUMBER 1761262, LOCATED
IN THE NORTHWEST QUARTER OF THE NORTHEAST QUARTER OF SECTION 9, TOWNSHIP 15
NORTH, RANGE 7 WEST, CITY OF LA CROSSE, LA CROSSE COUNTY, WISCONSIN.

LAND DESCRIPTION:

Lot 1 of Certified Survey Map Number 67, Volume 19, Document Number 1761262 located in the Northwest Quarter of the Northeast Quarter of Section 9, Township 15 North, Range 7 West, City of La Crosse, La Crosse County, Wisconsin.

CERTIFICATION:

I, James R. Osborne, Professional Land Surveyor, hereby certify that I have surveyed and mapped the lands described hereon, and that this map is a representation thereof, to the best of my knowledge and that I have complied with Chapter 236.34 of the Wisconsin State Statutes as per agreement with MKB Copper Rocks LLC who has requested such survey.

CITY OF LA CROSSE APPROVAL CERTIFICATE

Resolved that this Certified Survey Map is hereby approved by the City of La Crosse.

Dated this _____ day of _____, 20__.

City Clerk

OWNERS CERTIFICATE

As owner, I hereby certify that I caused the land described herein to be surveyed, divided, mapped and dedicated as represented on the Certified Survey Map. I also certify that this Certified Survey Map is required to be submitted to the following for approval, the City of La Crosse.

Dated this _____ day of _____, 20__.

Name	Title
------	-------

State of Wisconsin)


County of _____) SS

Personally came before me this _____ day of _____, 20____, the above named Owner to me known to be the same person who executed the foregoing instrument and acknowledged the same.

(Notary Seal) Notary Public, County, Wisconsin

My commission expires:

NOTE: Field work was completed on February 21, 2022.

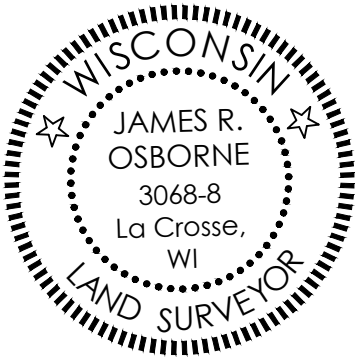

LINE TABLE

LINE TABLE		
LINE #	LENGTH	DIRECTION
L1	16.41	S36°00'33"W
L2	89.18	N53°59'27"W
L3	23.52	N1°38'58"W
L4	46.23	N35°36'26"E
L5	48.83	S53°59'27"E
L6	33.59	N0°52'17"W
L7	10.00	N1°38'58"W
L8	10.00	S1°42'56"E
L9	26.95	S1°38'58"E
L10	8.26	S0°36'01"E
L11	15.36	S45°36'01"E
L12	73.25	N89°23'59"E
L13	84.45	S0°36'01"E
L14	35.75	N89°07'43"E
L15	103.76	N0°36'01"W
L16	103.51	N0°36'01"W
L17	34.77	N89°13'20"E
L18	36.79	N89°07'43"E
L19	39.17	S35°36'26"W
L20	17.18	N54°07'18"W
L21	39.36	S35°52'42"W
L22	67.01	S54°07'18"E
L23	22.80	S0°52'17"E
L24	55.00	N89°23'59"E
L25	10.13	N1°38'58"W
L26	46.68	N36°00'33"E
L27	50.00	S53°59'27"E



CERTIFIED SURVEY MAP

THIS DOCUMENT IS THE PROPERTY
OF I+S GROUP, INC. THEY MAY NOT
BE USED, COPIED OR DUPLICATED
WITHOUT PRIOR WRITTEN
CONSENT

PROJECT NO.: 21-25290

FILE NAME: 25290 CSM

DRAWN BY: JRO

REVISÉD:

SHEET 3 OF 3 SHEETS