

PROJECT ID 5991-07-84/85  
 C OF LA CROSSE, GREEN BAY STREET  
 9TH STREET S TO 14TH STREET S  
 LOC STR, LA CROSSE COUNTY


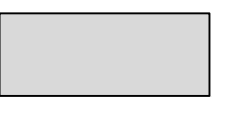

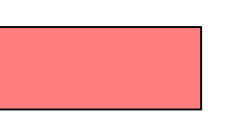



**PROTECTED BICYCLE FACILITIES**


PRELIMINARY 10/2/2025

Scale: 1 IN:40 FT

NOTE: AERIAL IMAGERY MAY BE OUT OF DATE AND SHALL BE USED FOR INFORMATIONAL PURPOSES ONLY; MAY VARY FROM PRESENT-DAY CONDITIONS. RIGHT OF WAY IMPORTED FROM LA CROSSE GIS WEBSITE. LOCATIONS NOT EXACT.

**LEGEND**

PAVEMENT	
SIDEWALK	
PROTECTED BIKE LANE	
BUFFER	
TERRACE	
RIGHT OF WAY (APPROX.)	
CURB AND GUTTER	

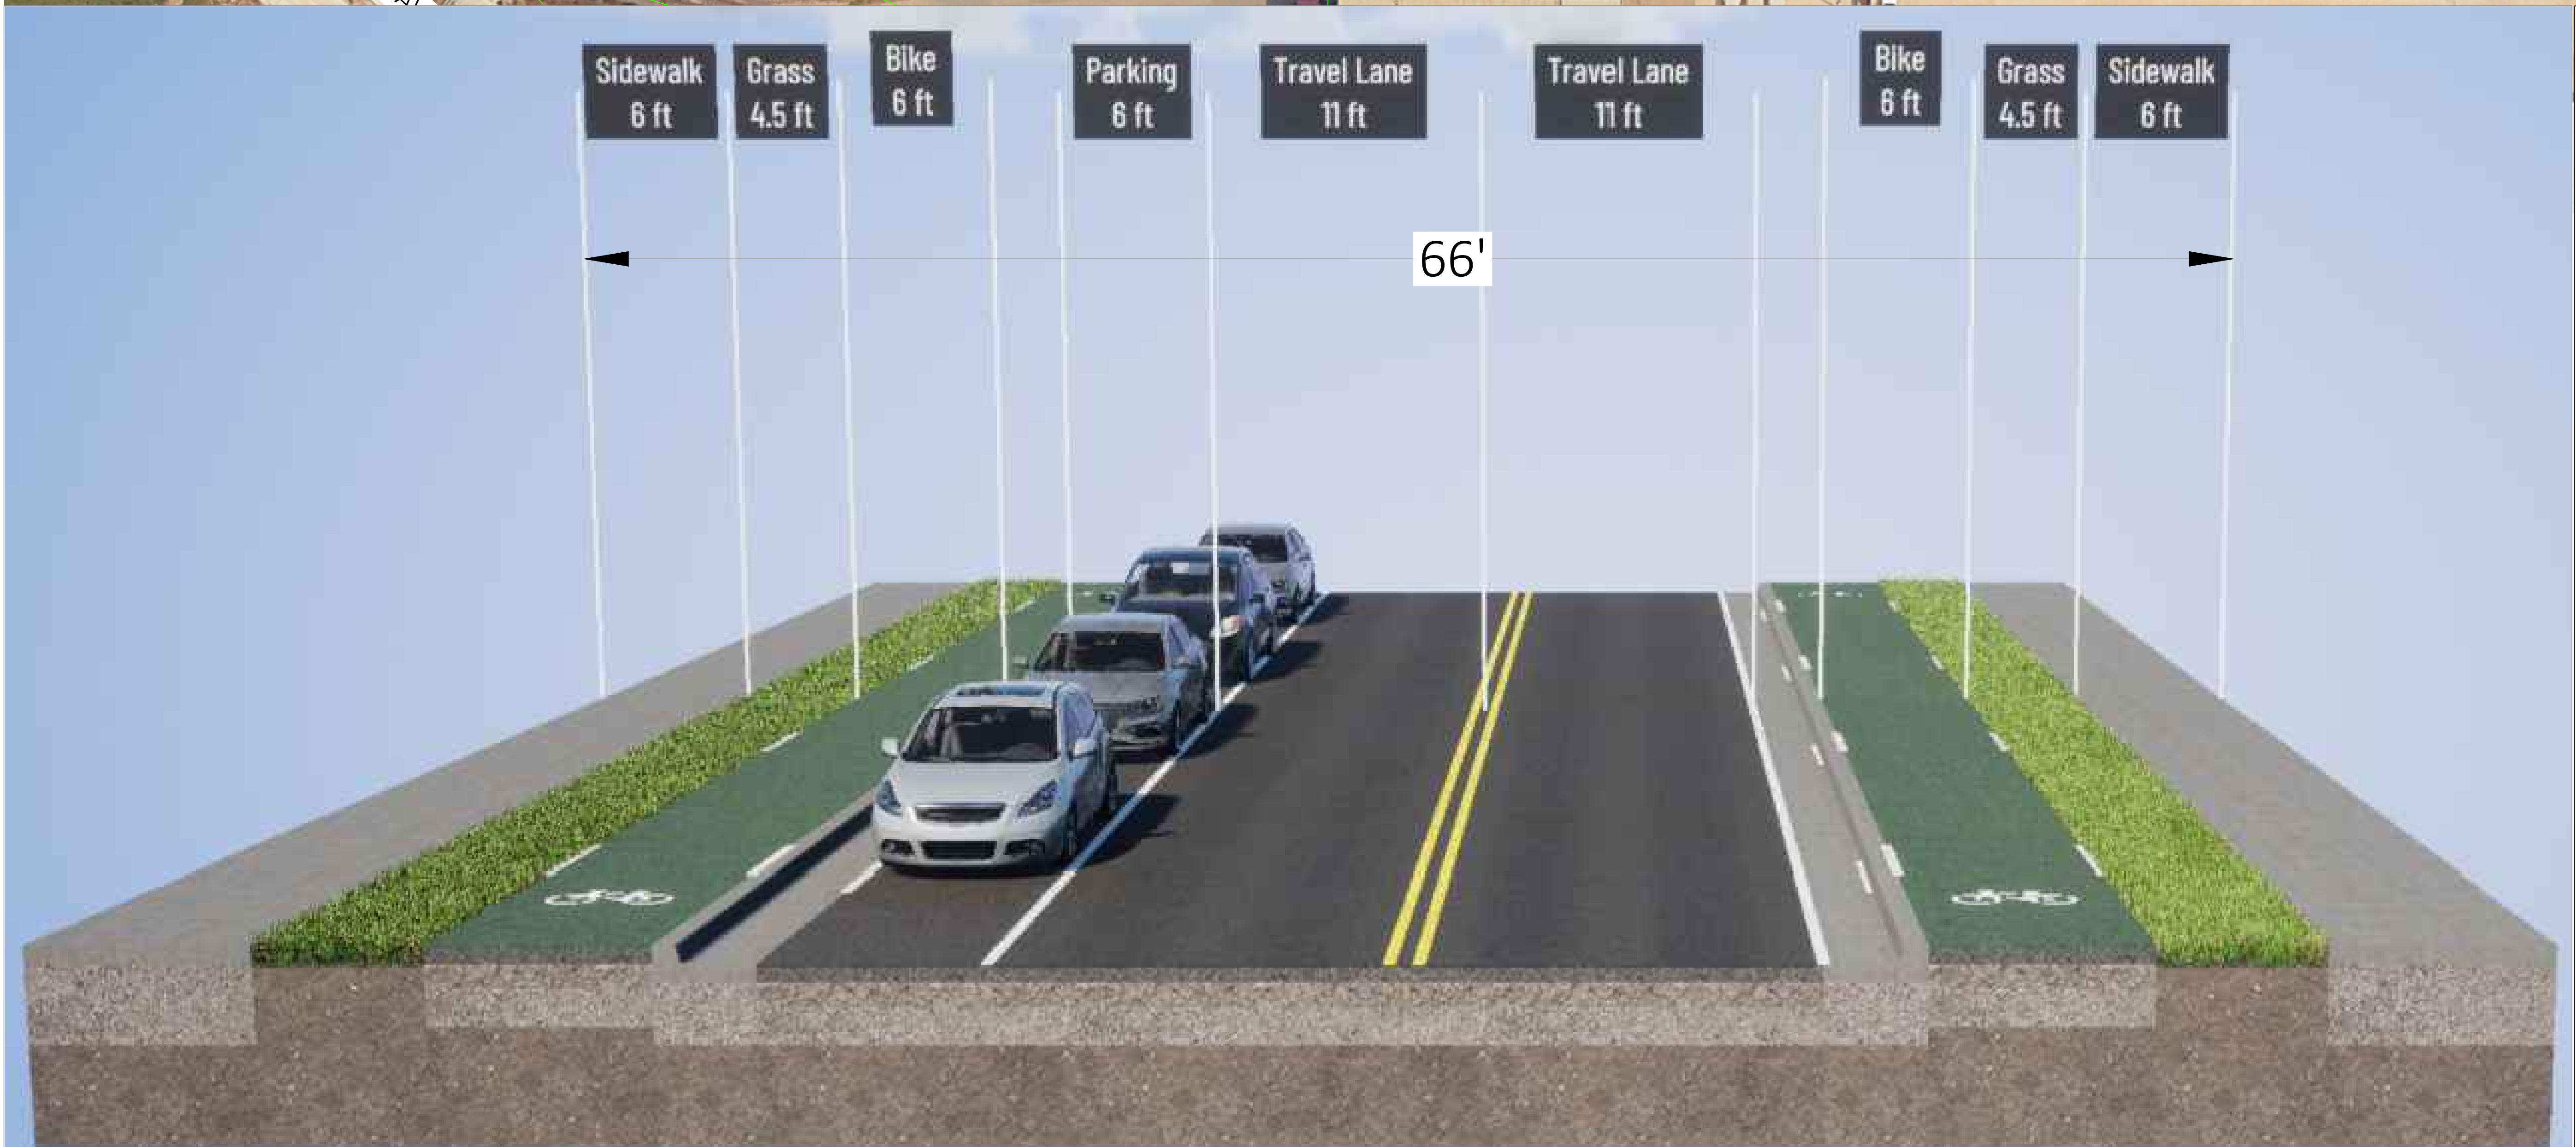

**NOTES:**

- PARKING-NORTH SIDE ONLY.
- CONSISTENT CROSS SECTION FOR ENTIRE PROJECT.
- ADDITIONAL CONSIDERATION NEEDED FOR INTERACTION BETWEEN BIKE LANE AND BUS STOP NEAR NW CORNER OF GREEN BAY ST AND WEST AVE INTERSECTION.