




UNIT MATRIX		
West Building	Units	Unit SF
Studio A	15	531
Studio B	8	430
1 bedroom A	20	780
1 bedroom B	4	1,017
1 bedroom C	5	960
2 bedroom A	12	1,136
2 bedroom B	4	1,245
Total	72	
Garage Parking	37	

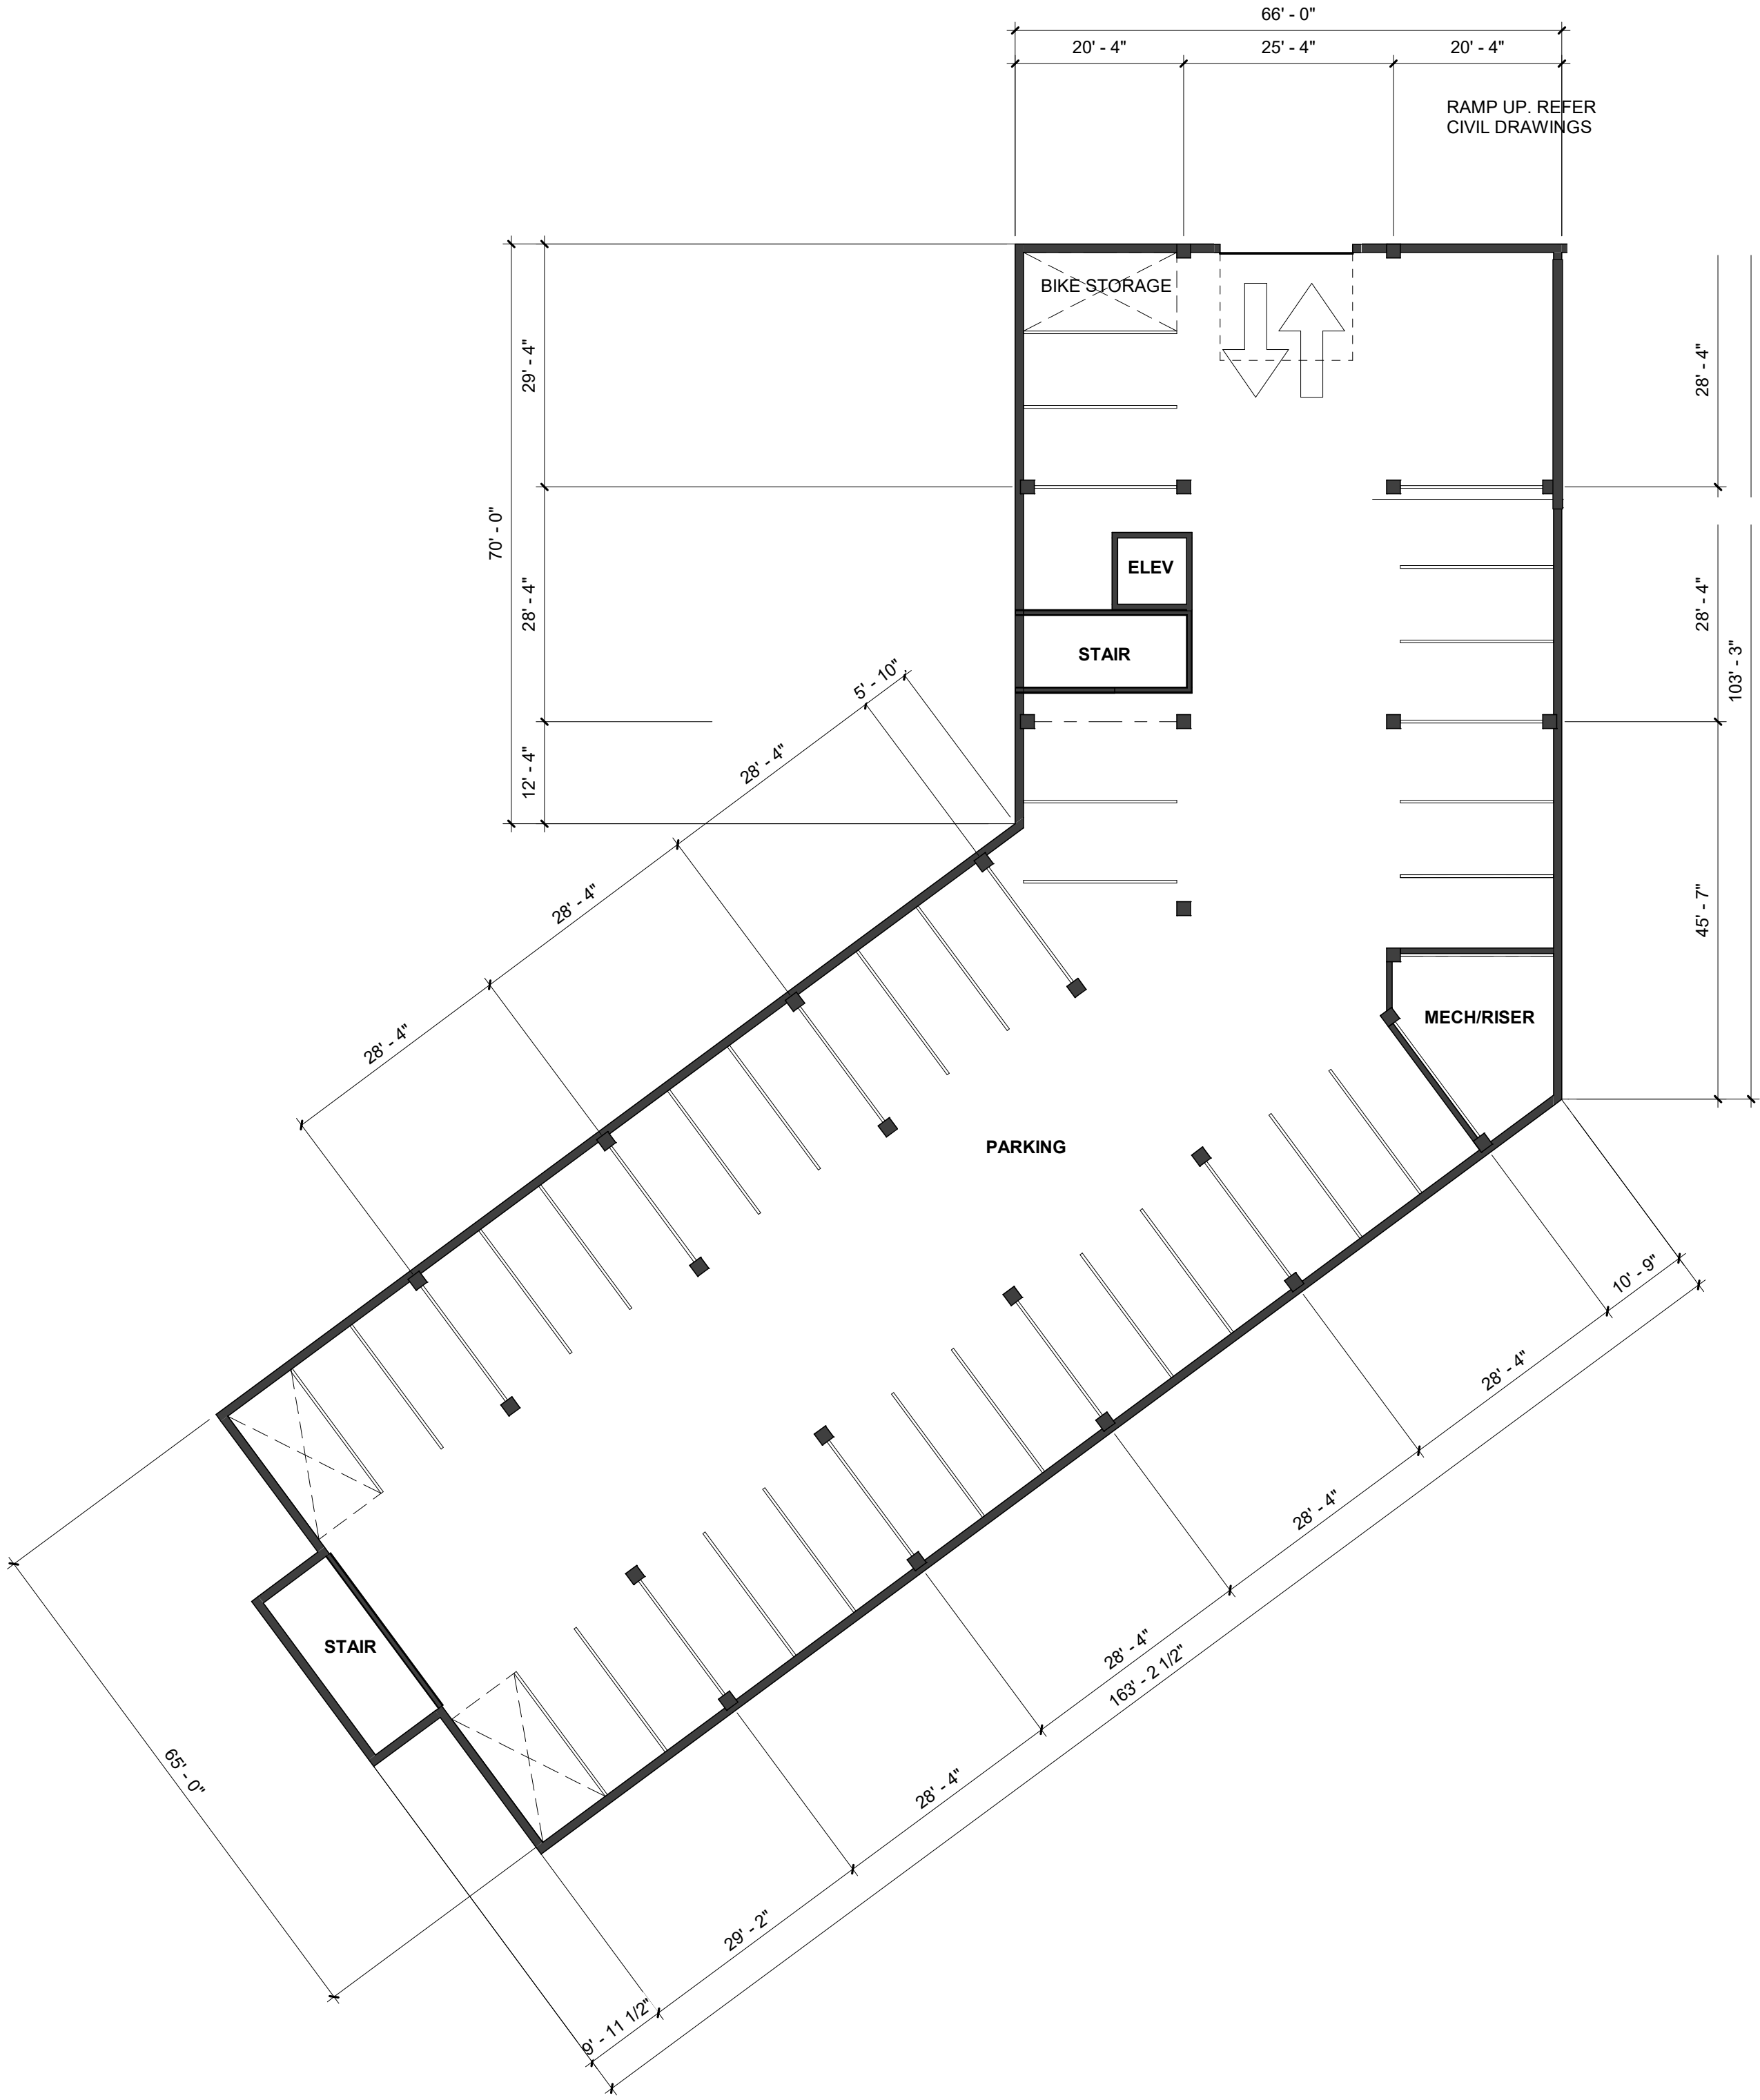

3 GARAGE LEVEL
1/16" = 1'-0"

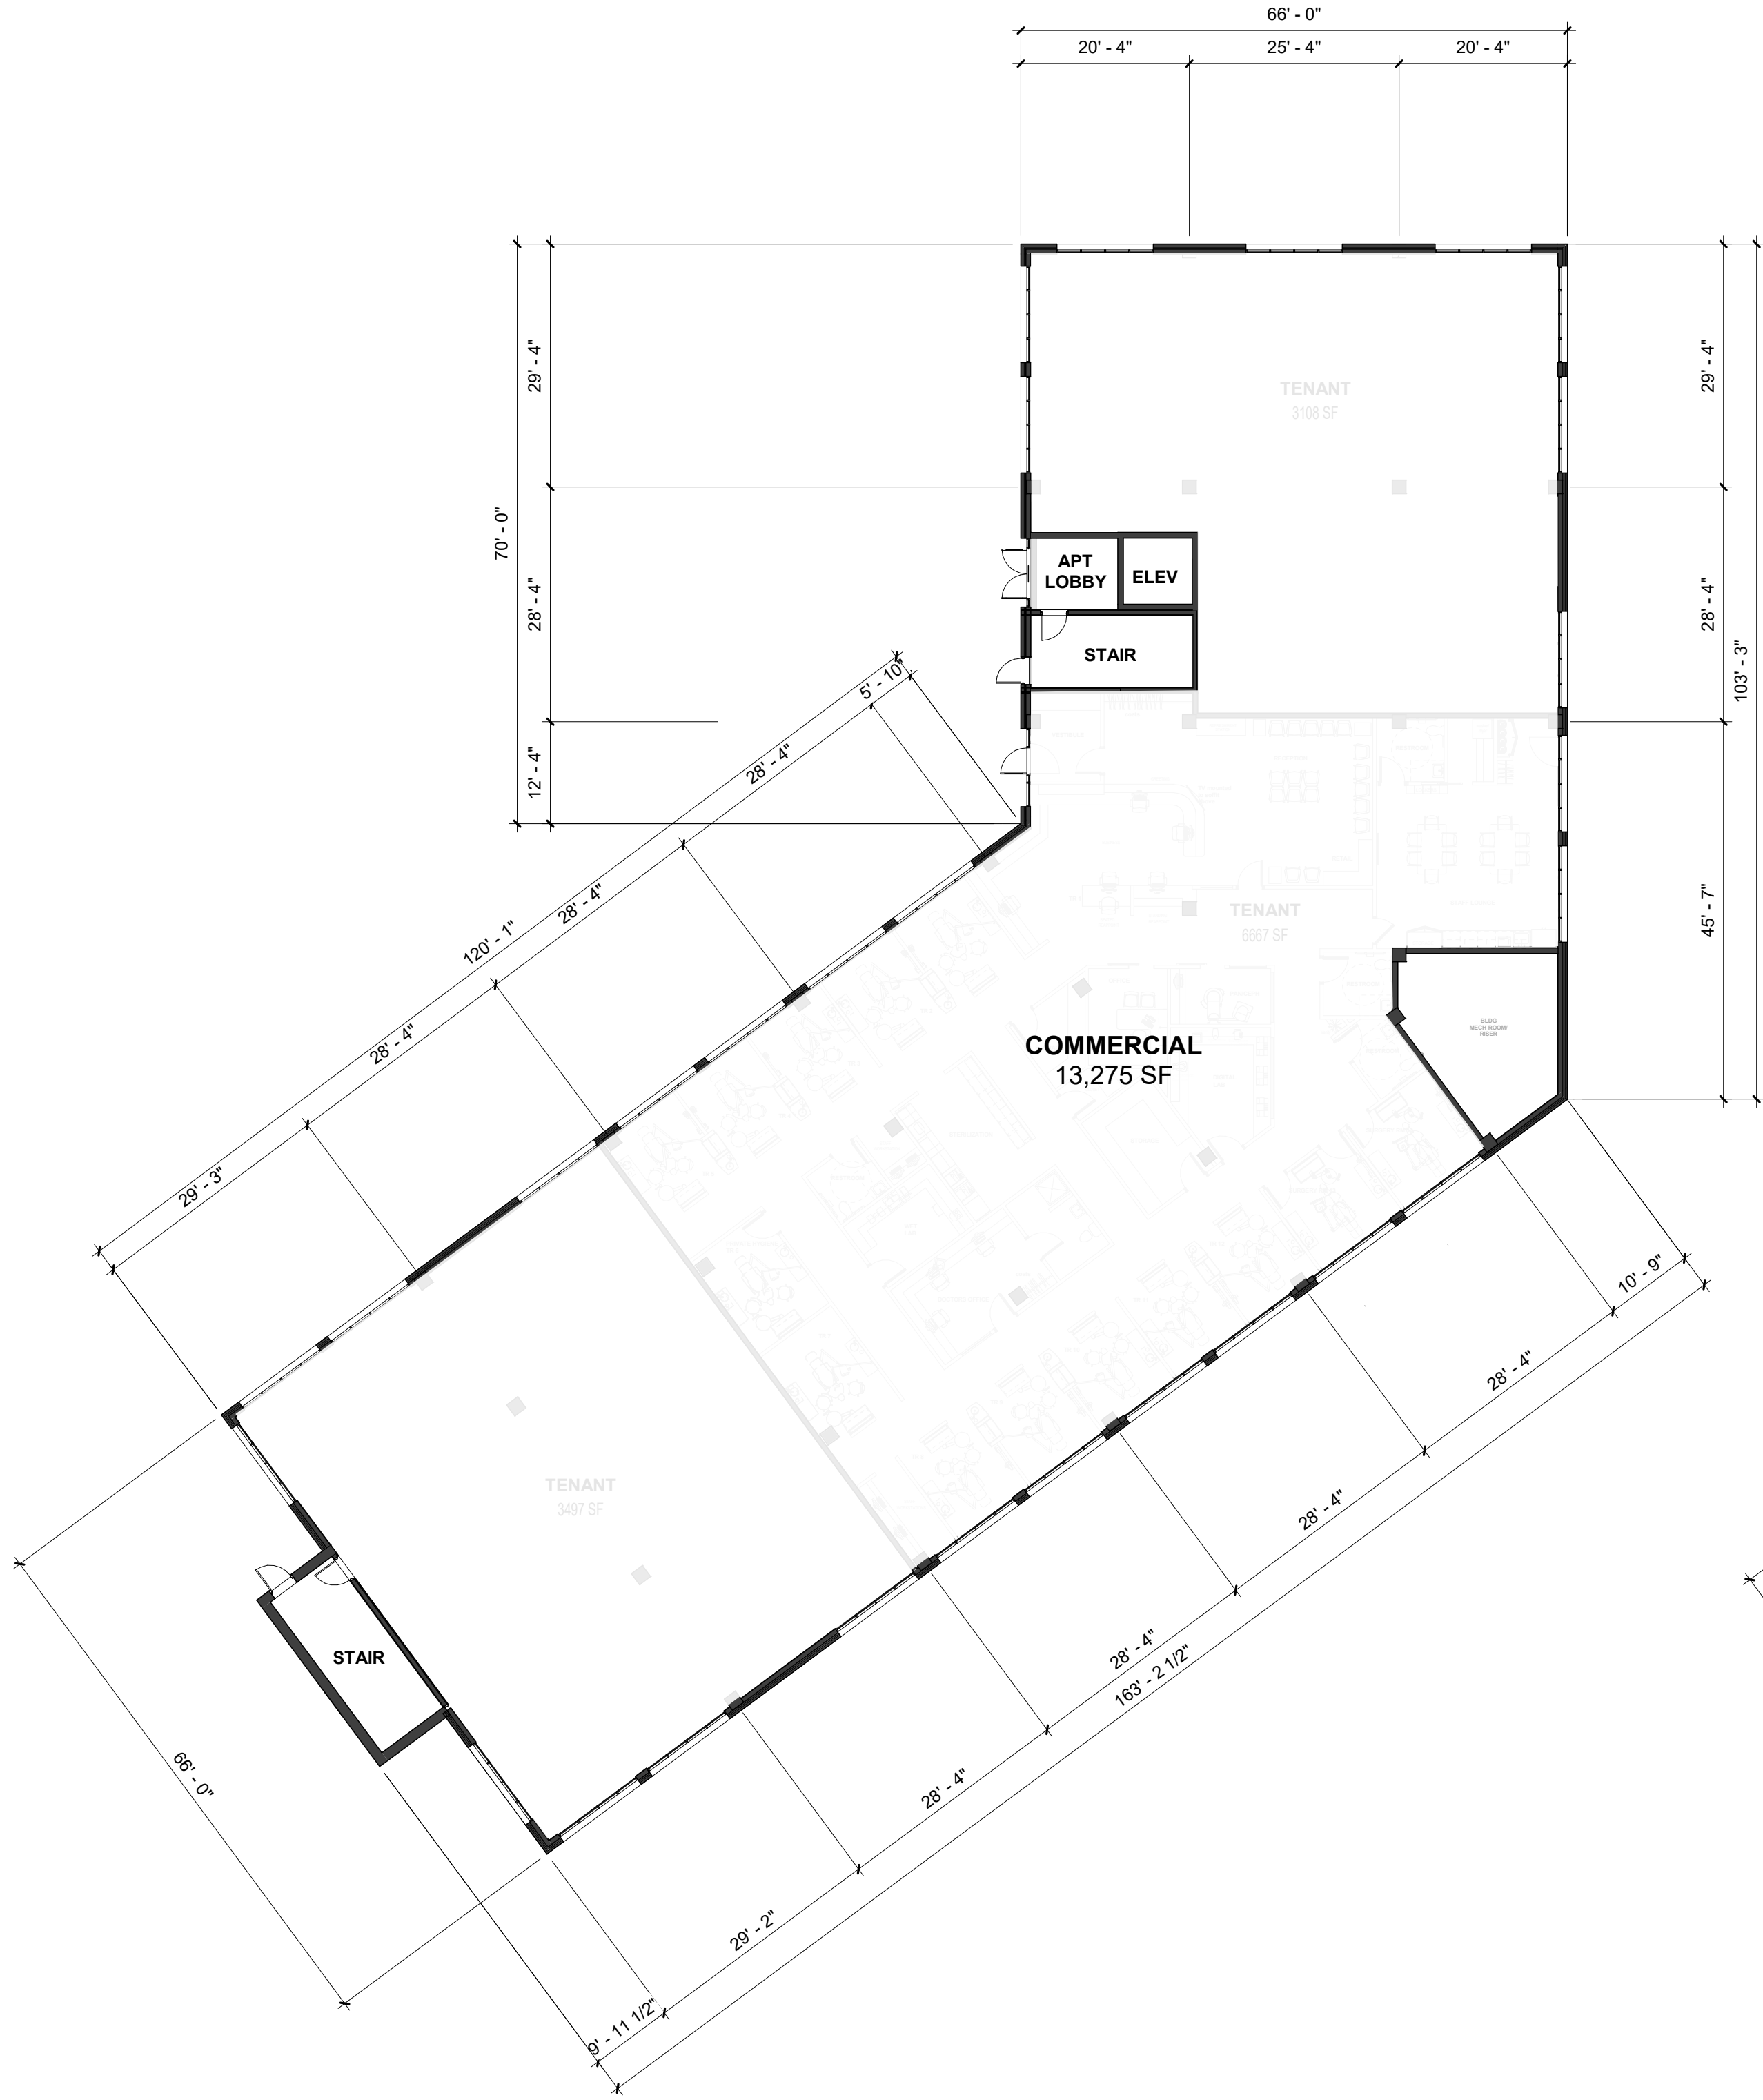

1 FIRST FLOOR PLAN
1/16" = 1'-0"

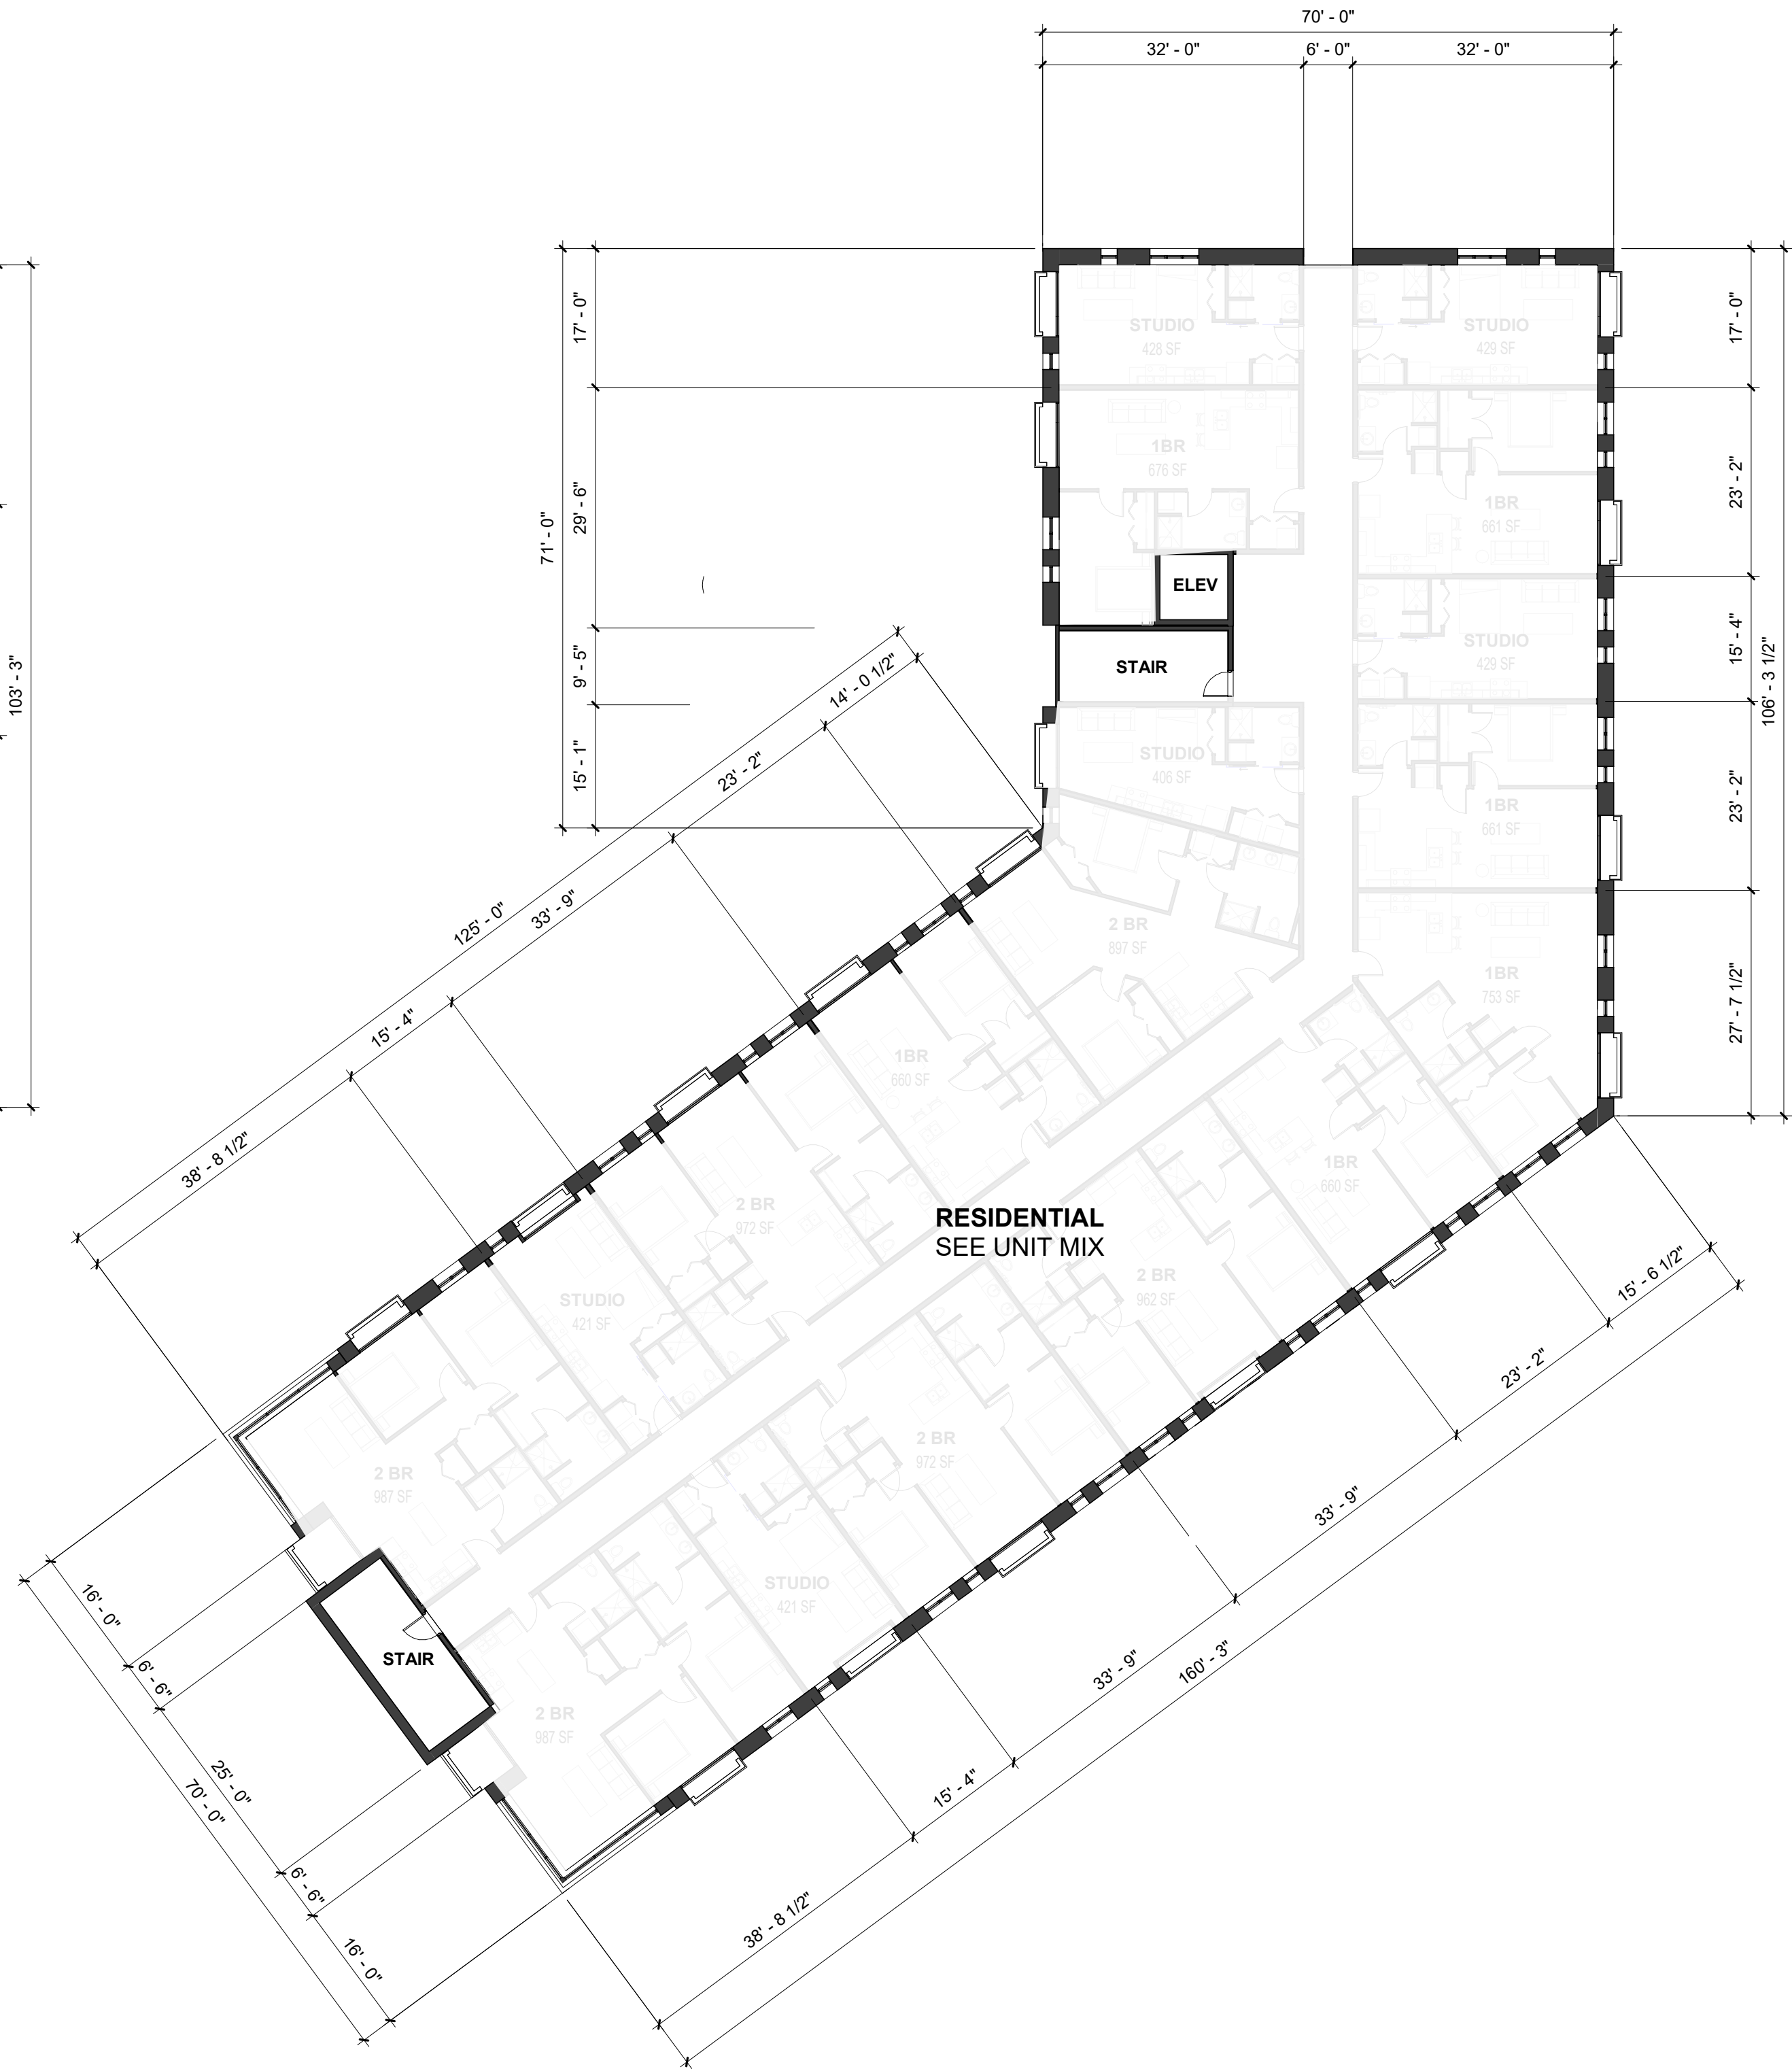

2 SECOND THRU FIFTH FLOOR PLAN
1/16" = 1'-0"