


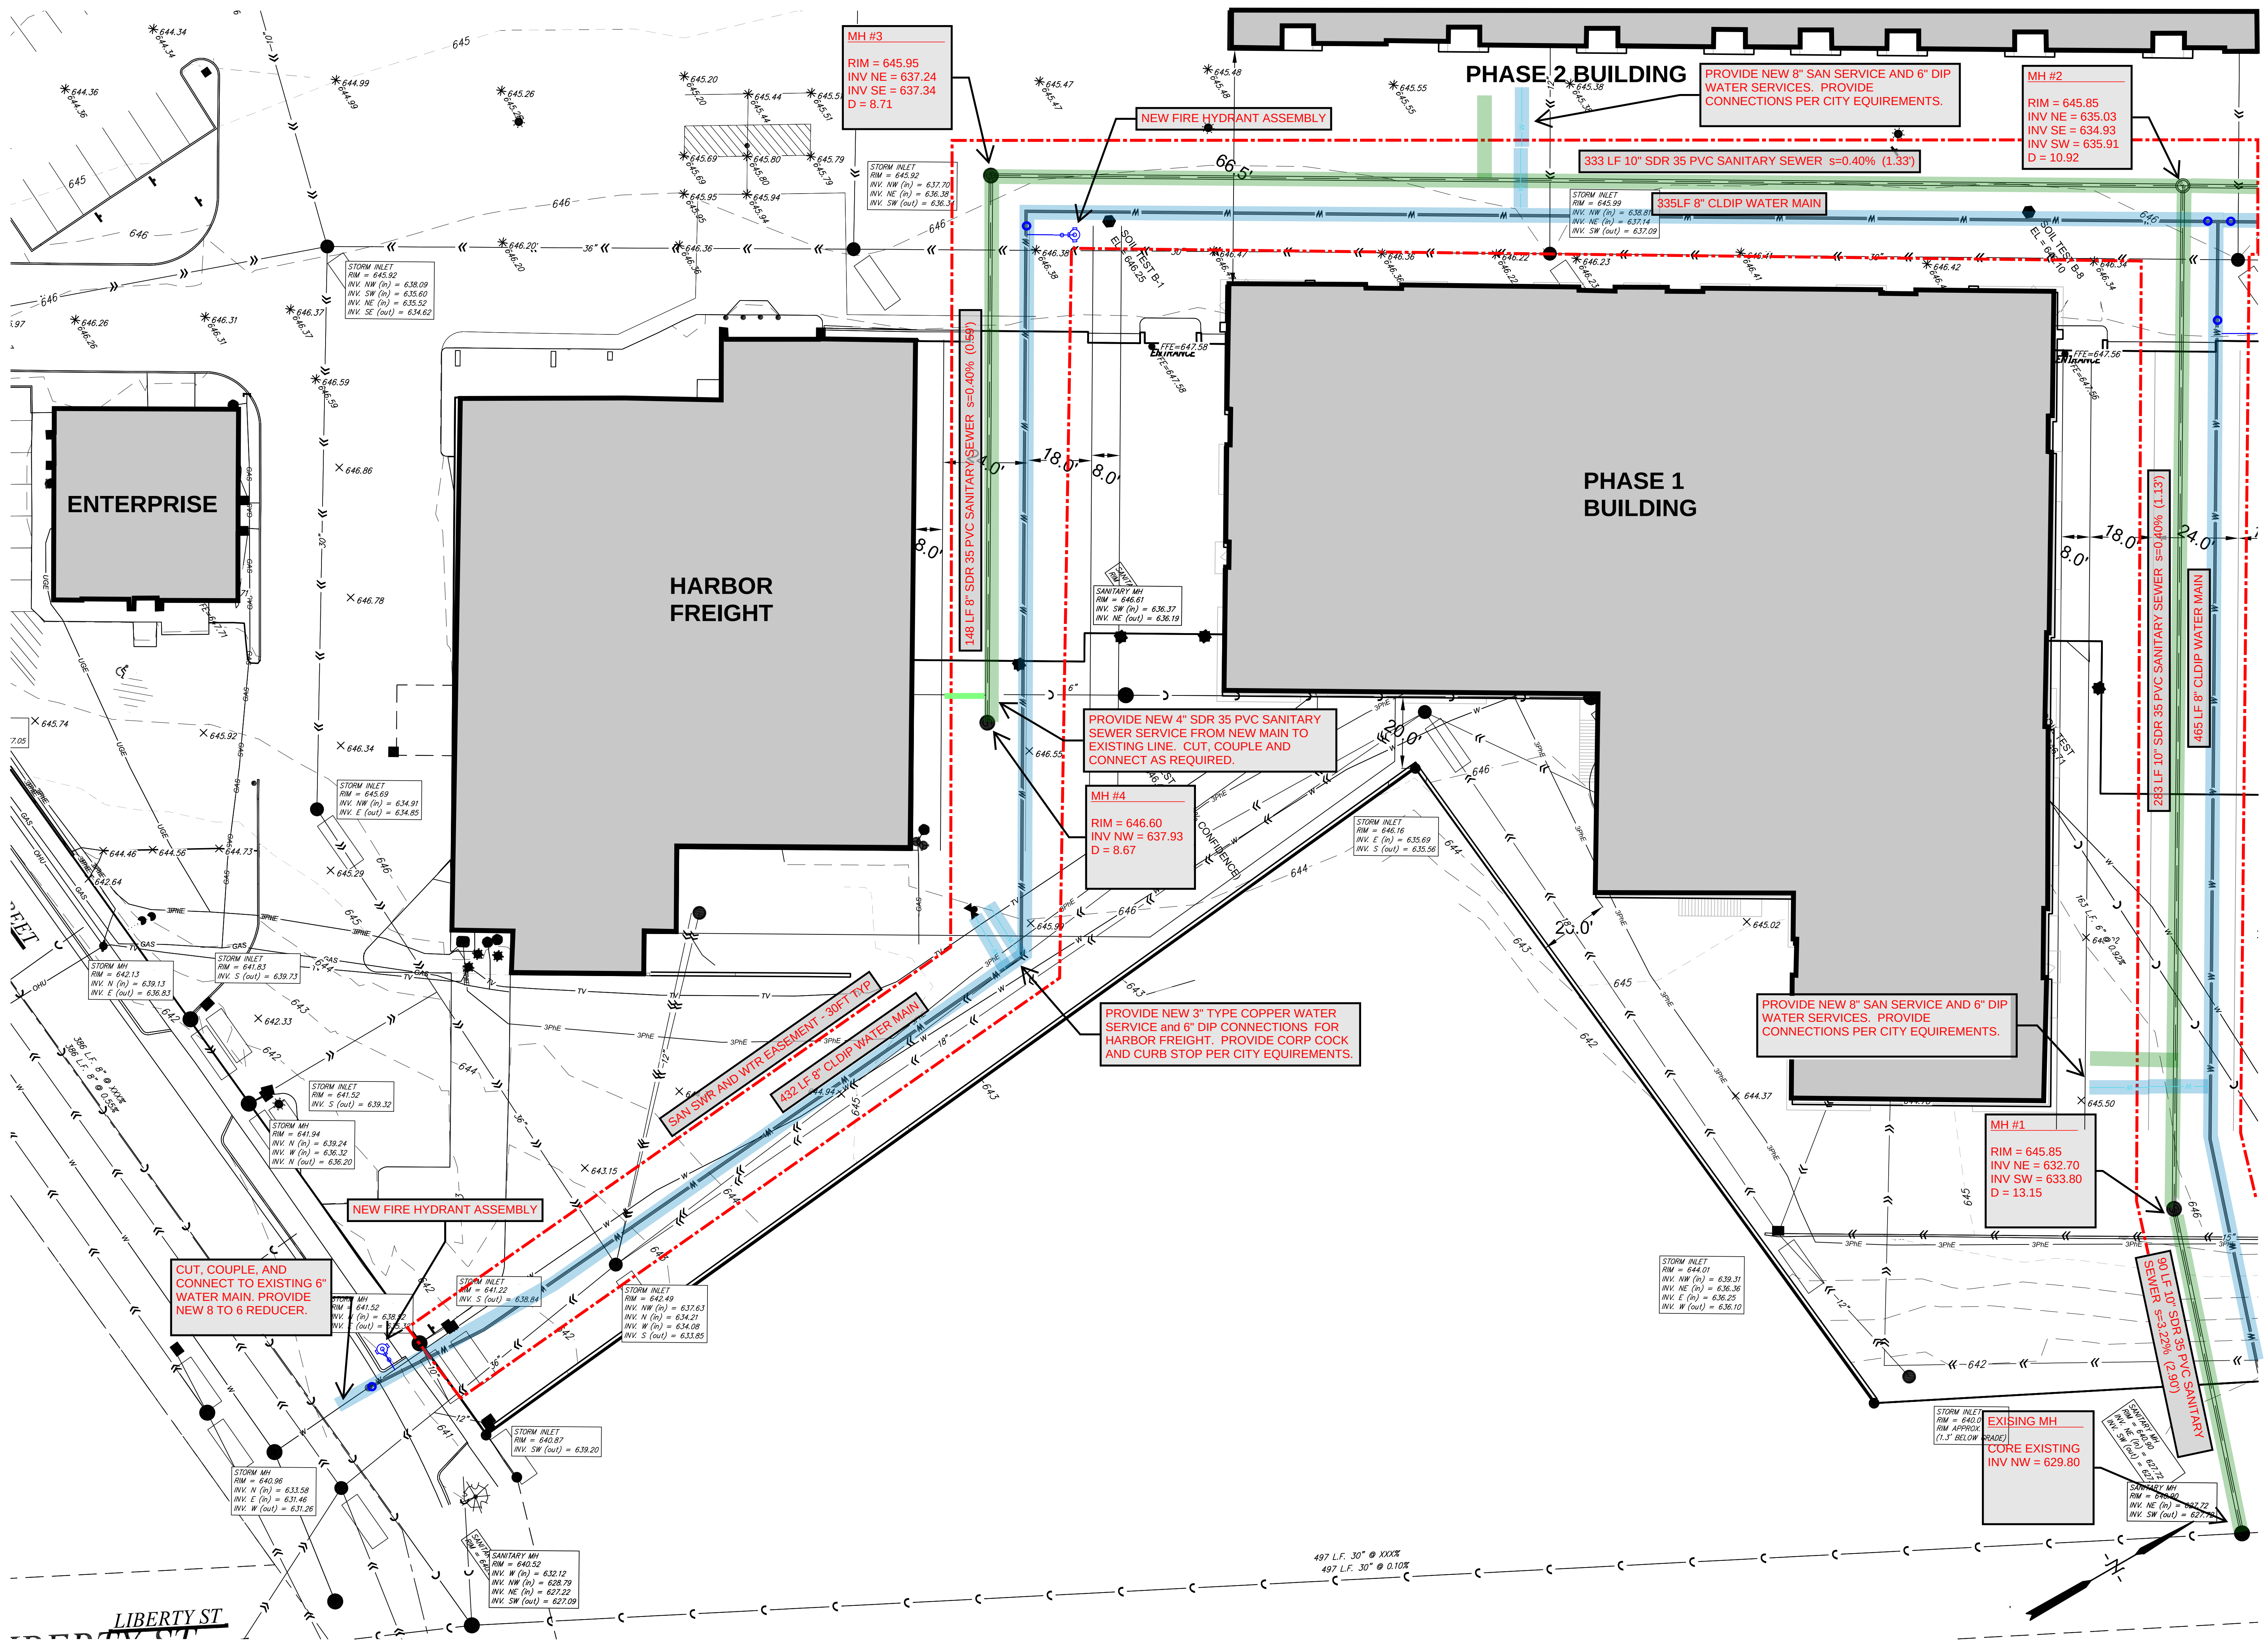

PARAGON ASSOCIATES

Environmental Design & Consulting
CIVIL ENGINEERING · LANDSCAPE ARCHITECTURE · SURVEYING
632 COPELAND AVENUE · LA CROSSE, WI 54603
Tel: 608.781.3110 Fax: 608.781.3197 Paragon-Assoc.biz

PREPARED FOR:

Buswell Bridgeview Plaza Building 1

BUSWELL BRIDGEVIEW PLAZA

ROSE STREET

LA CROSSE, WISCONSIN 54603

PUBLIC UTILITIES

DRAWN
C.G.

PROJECT No
26-016

DATE
05/28/2026

SCALE
1"=20'

CAD FILE
26-016 Bridgeview05.DWG

SHEET

C401

