

**R2-RESIDENCE**  
**PROPOSED USE:**  
 RESIDENTIAL

**OWNER:**  
 PROPERTY LOGIC LLC  
 PO BOX 2132  
 LA CROSSE, WI 54602

**CONTRACTOR:**

**DESIGNER:**  
 MAKEPEACE ENGINEERING LLC  
 419 SAND LAKE RD STE C  
 ONALASKA, WI 54650  
 608.881.6030

**TAX PARCEL ID:**  
 17-50782-10

**TOTAL AREA:**  
 64,904 SF/1.49 ACRES

**SETBACKS:**  
 FRONT YARD 25 FT  
 SIDE YARD 7 FT  
 REAR YARD 20% OR 30' MAX





2845 MIDWEST DR, STE 103  
 ONALASKA, WI 54650  
 608.881.6030

PROPERTY LOGIC LLC  
 LOTS 26, 27, 28  
 CHAMBERS-MARKLE FARMSTEAD SUBDIVISION  
 LA CROSSE, WI 54601

03/25/2026

SITE PLAN

DATE	REVISION	DESCR.	
			1
			2

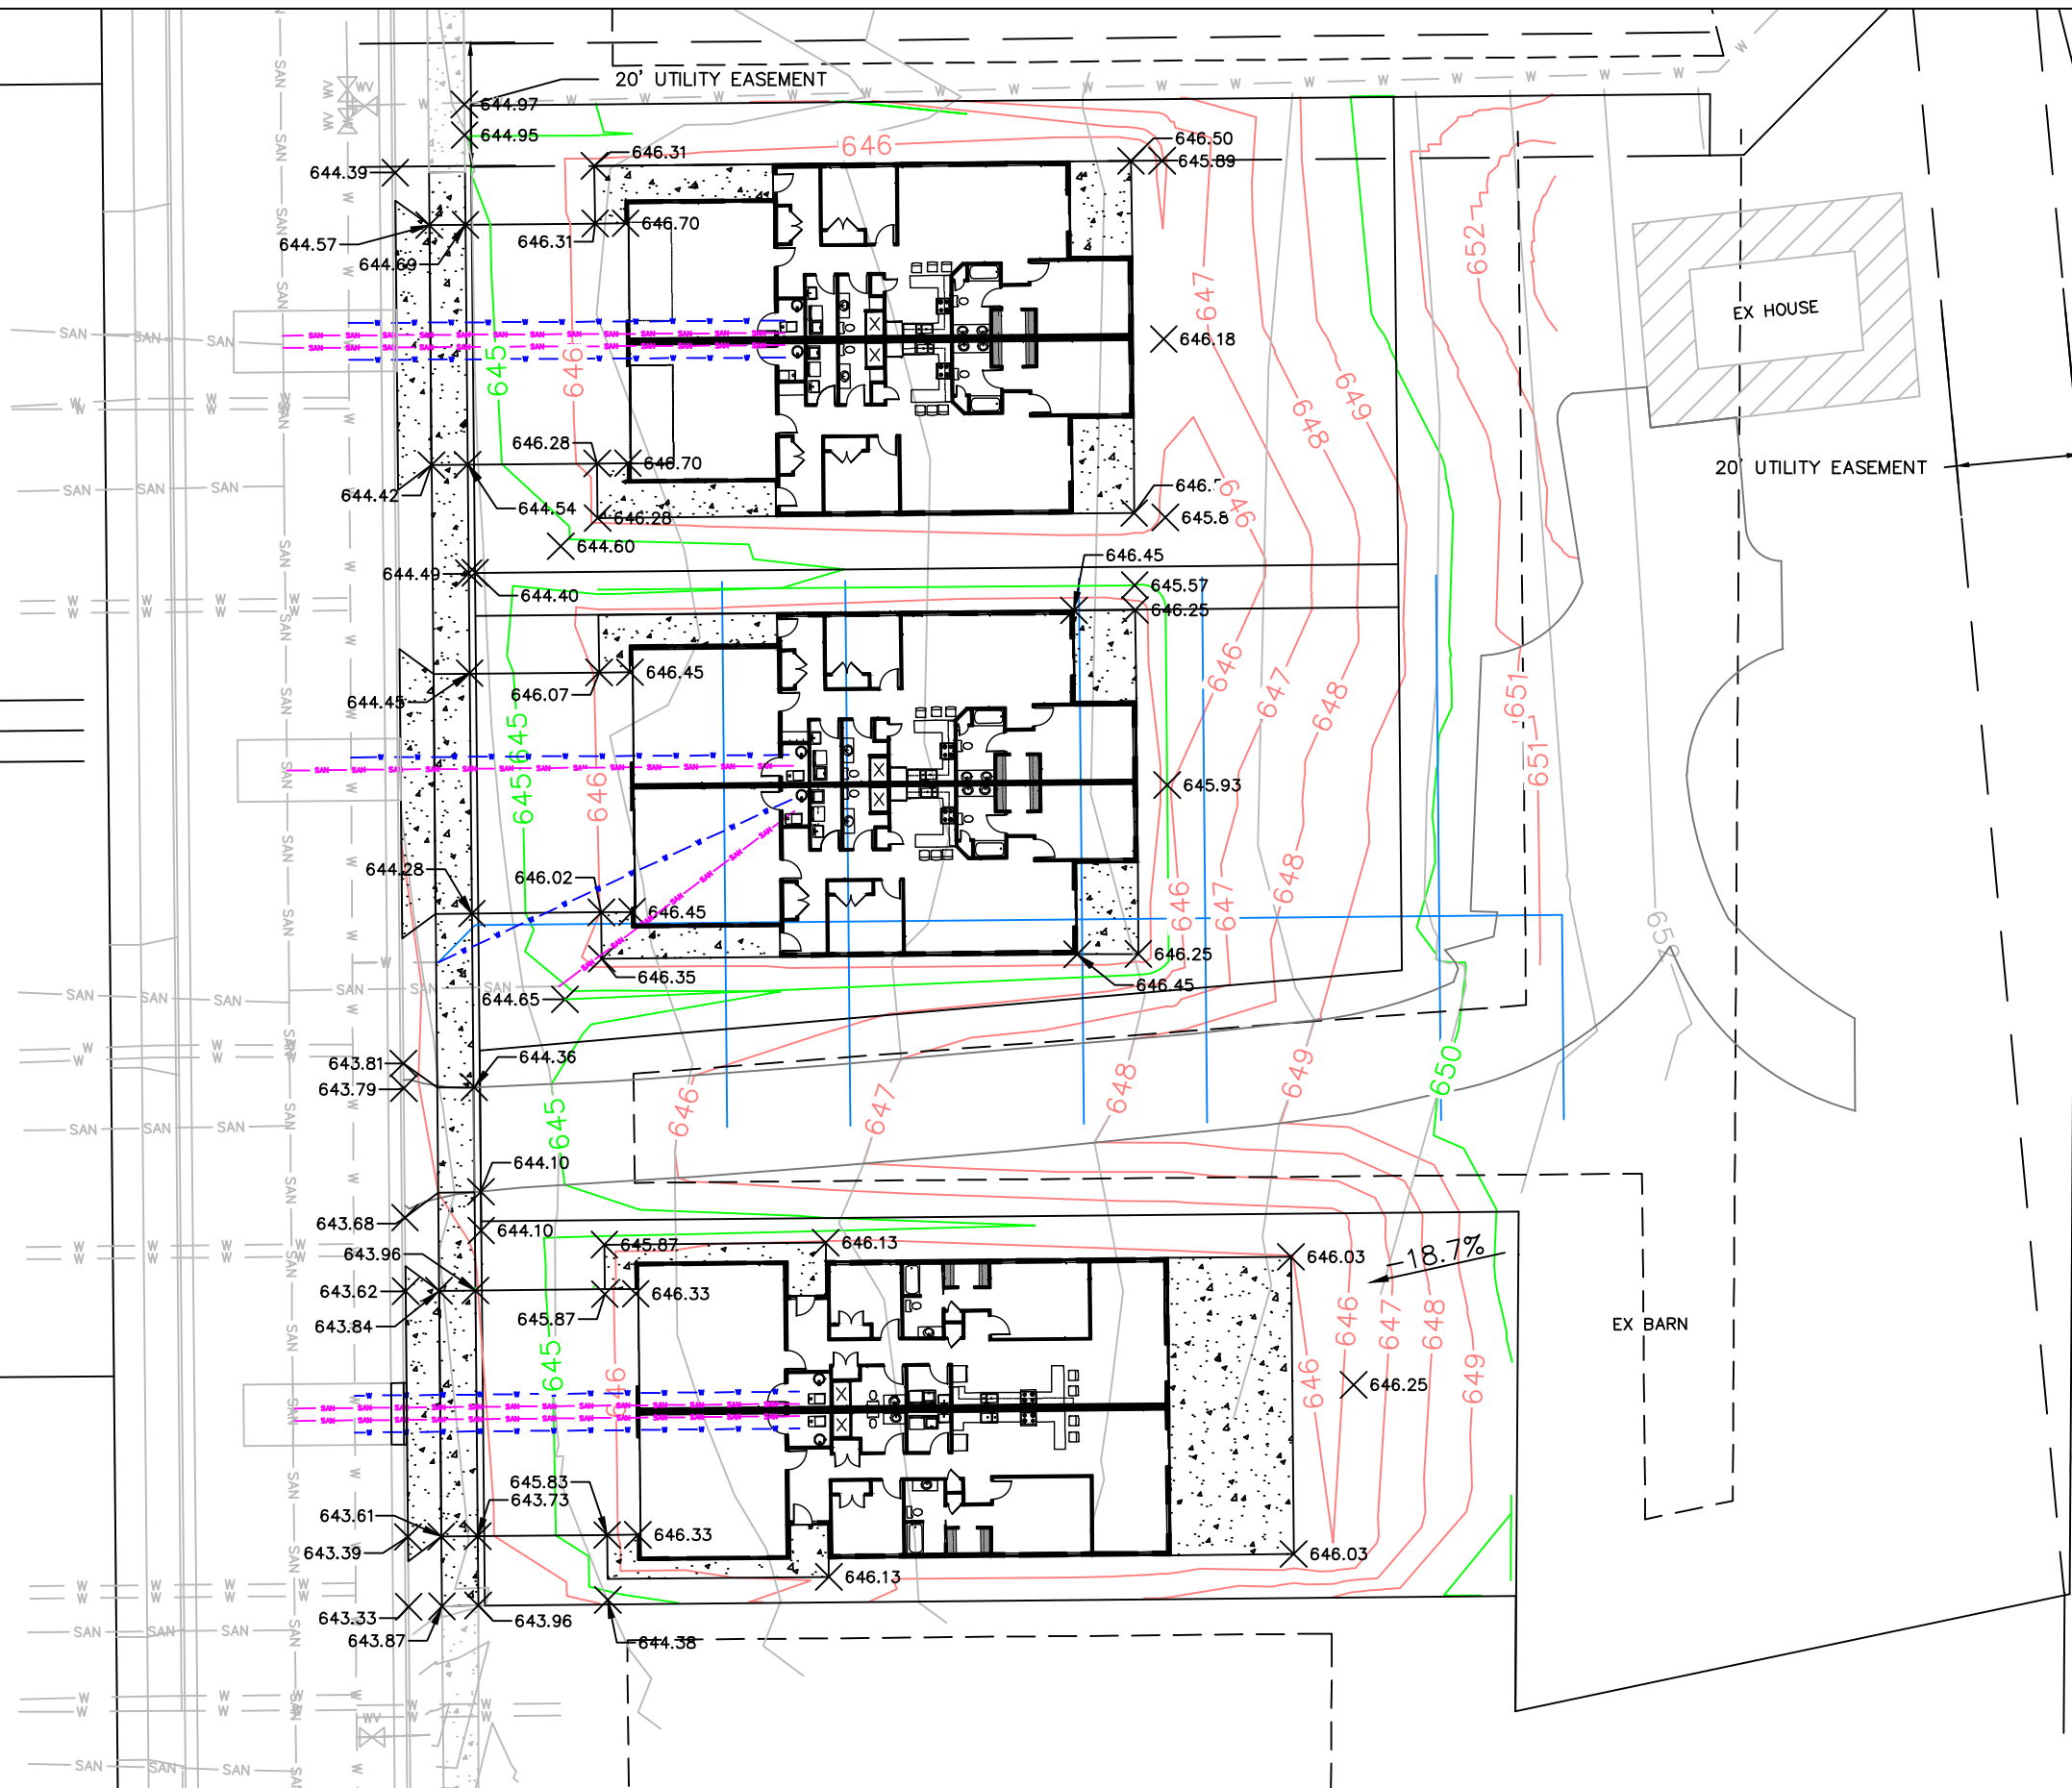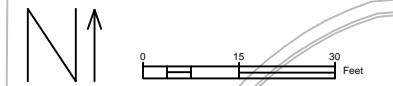

**MAKEPEACE ENGINEERING**  
 419 SAND LAKE RD, STE C  
 ONALASKA, WI 54650  
 608.881.6030

PROPERTY LOGIC LLC  
 LOTS 26, 27, 28  
 CHAMBERS-MARKLE FARMSTEAD SUBDIVISION  
 LA CROSSE, WI 54601

03/25/2026

GRADING PLAN

DATE	REVISION	DESCR.

1  
2