


PARKING DATA	
STALLS PROVIDED	
SURFACE LOT	96

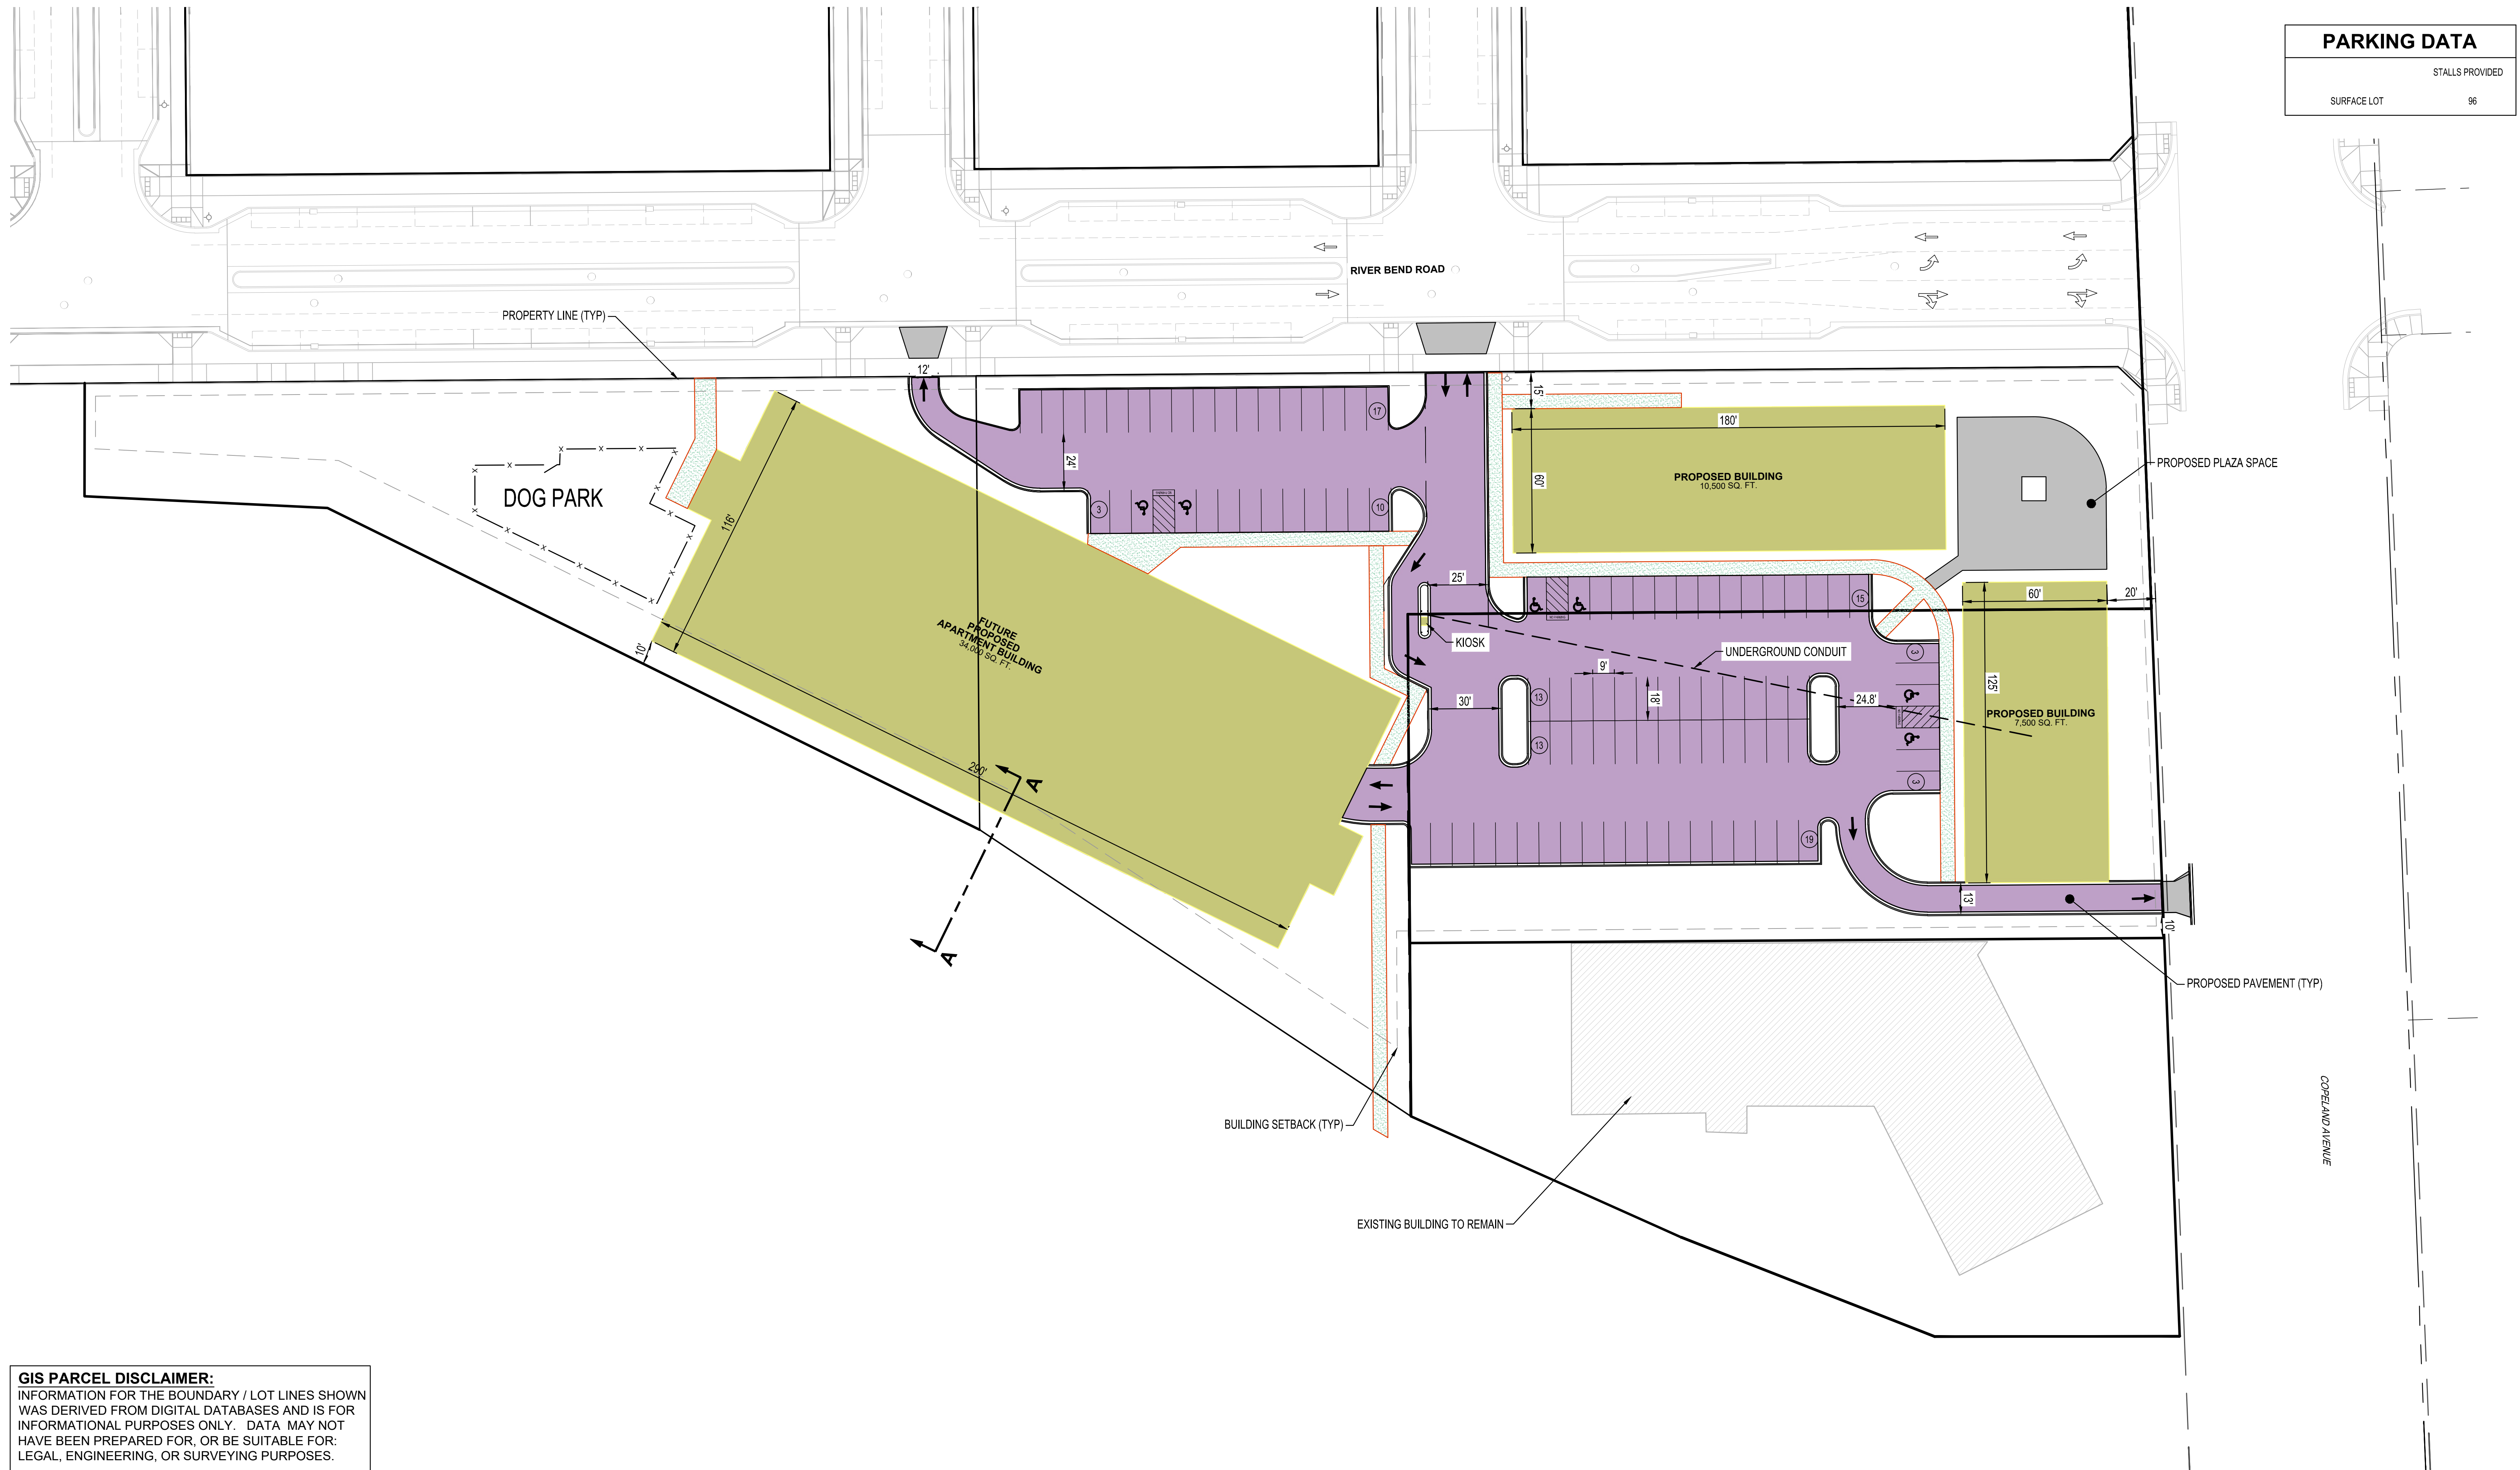

**GIS PARCEL DISCLAIMER:**  
 INFORMATION FOR THE BOUNDARY / LOT LINES SHOWN WAS DERIVED FROM DIGITAL DATABASES AND IS FOR INFORMATIONAL PURPOSES ONLY. DATA MAY NOT HAVE BEEN PREPARED FOR, OR BE SUITABLE FOR: LEGAL, ENGINEERING, OR SURVEYING PURPOSES.

**SITE PLAN**



Architecture + Engineering + Environmental + Planning

**7 COPELAND DEVELOPMENT**  
 LA CROSSE, WISCONSIN - 04/21/2026  
 ISG PROJECT NO. 23-30389

ISGInc.com

CAD FILE NAME: 6-2023-PROJ-SITE