


DUPLEX


213 ROSE ST, LA CROSSE, WI, 54603

SHEET INDEX


- A101 - FIRST FLOOR PLAN
- A102 - SECOND FLOOR PLAN
- A103 - FOUNDATION PLAN
- A104 - ROOF PLAN AND 3D ISOMETRIC
- A105 - ELEVATIONS
- A106 - SCHEDULES AND DETAILS

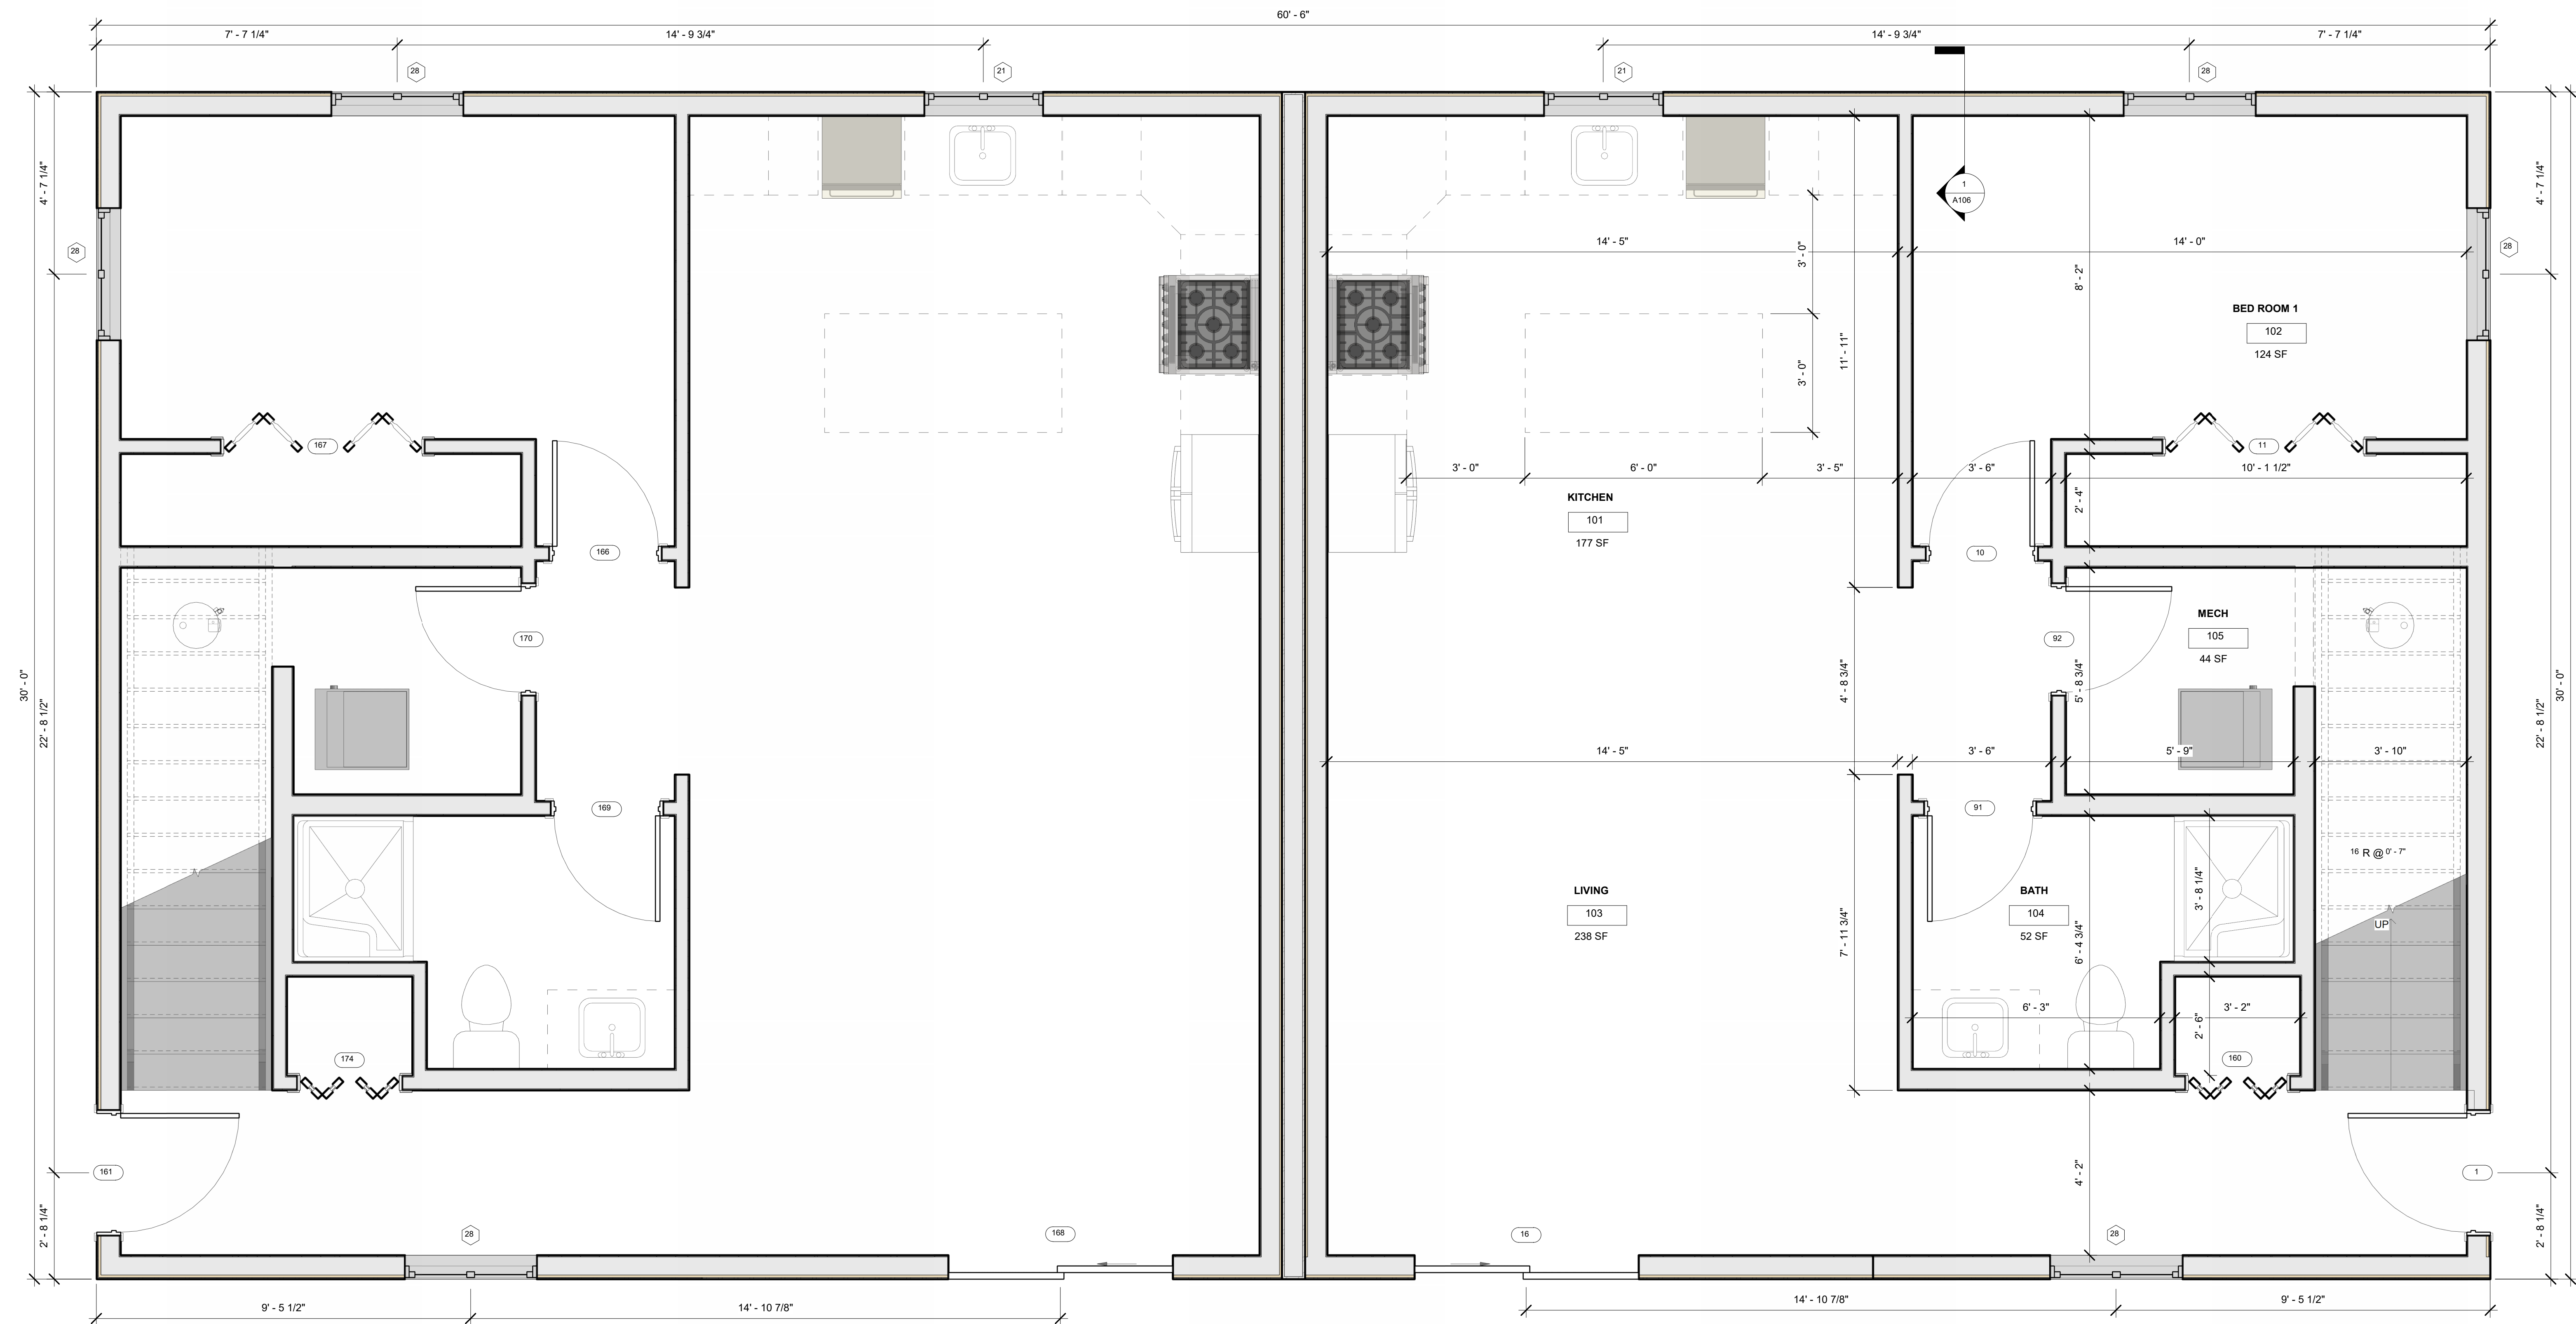


LEVEL 1
1/2" = 1'-0"

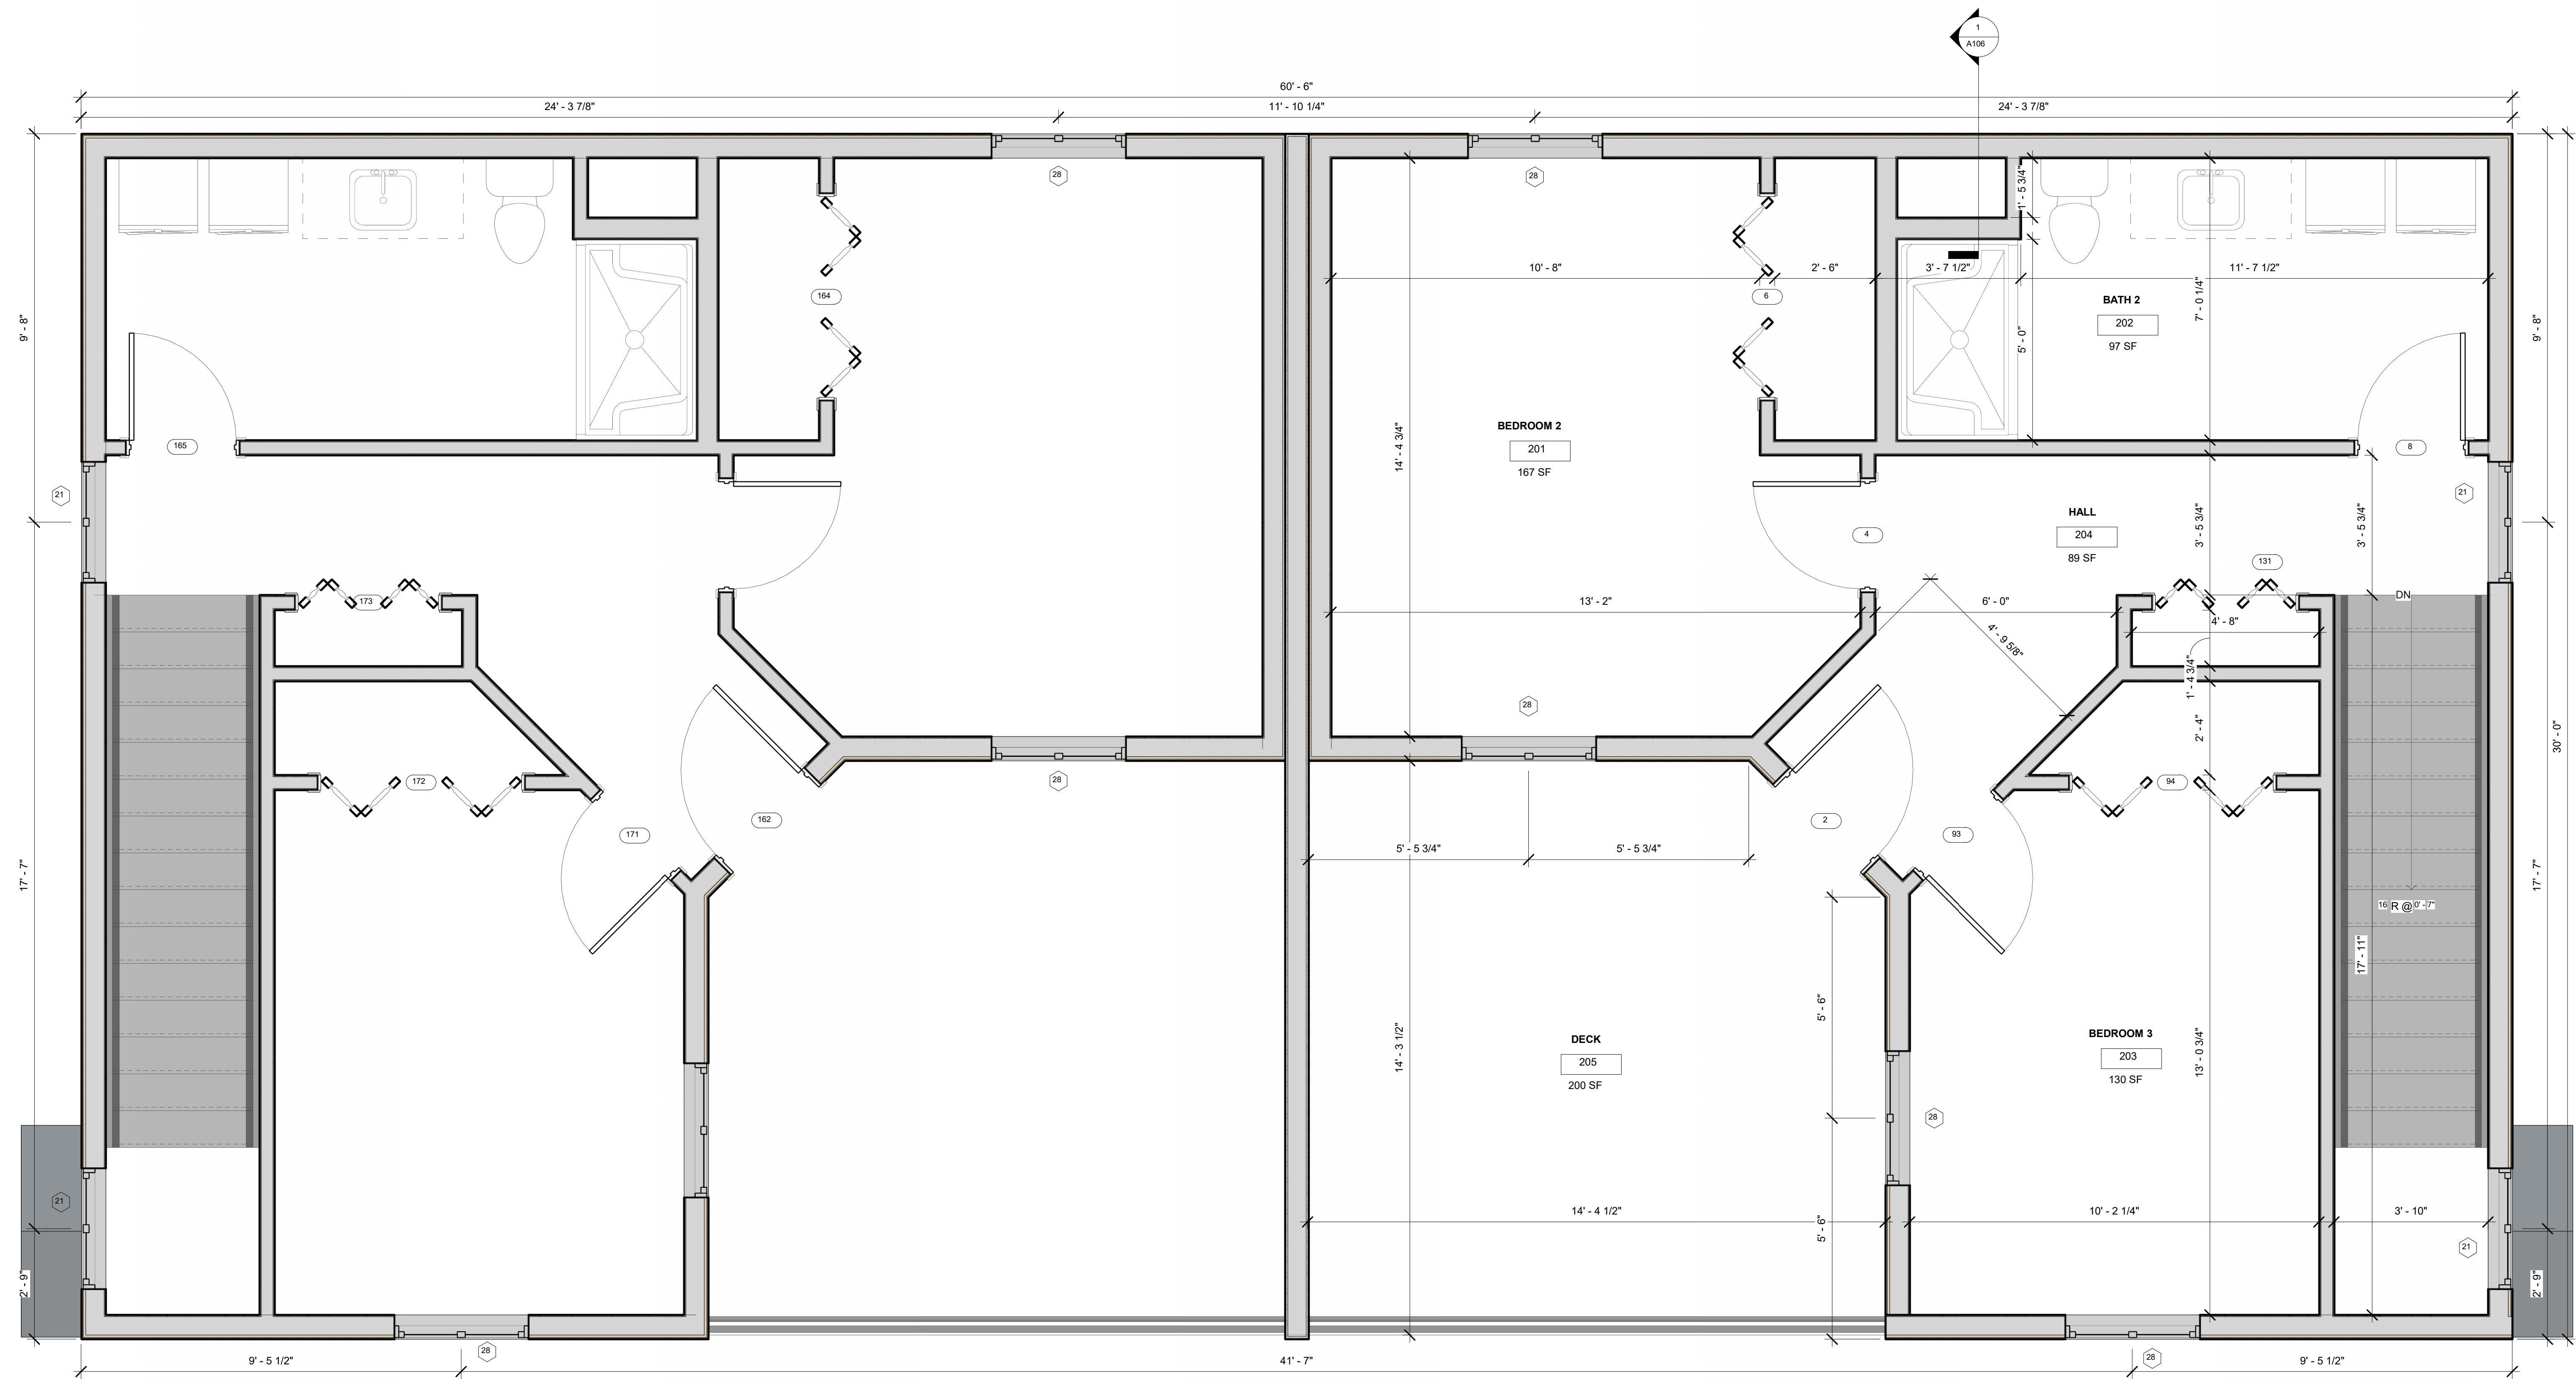


① LEVEL 2
1/2" = 1'-0"

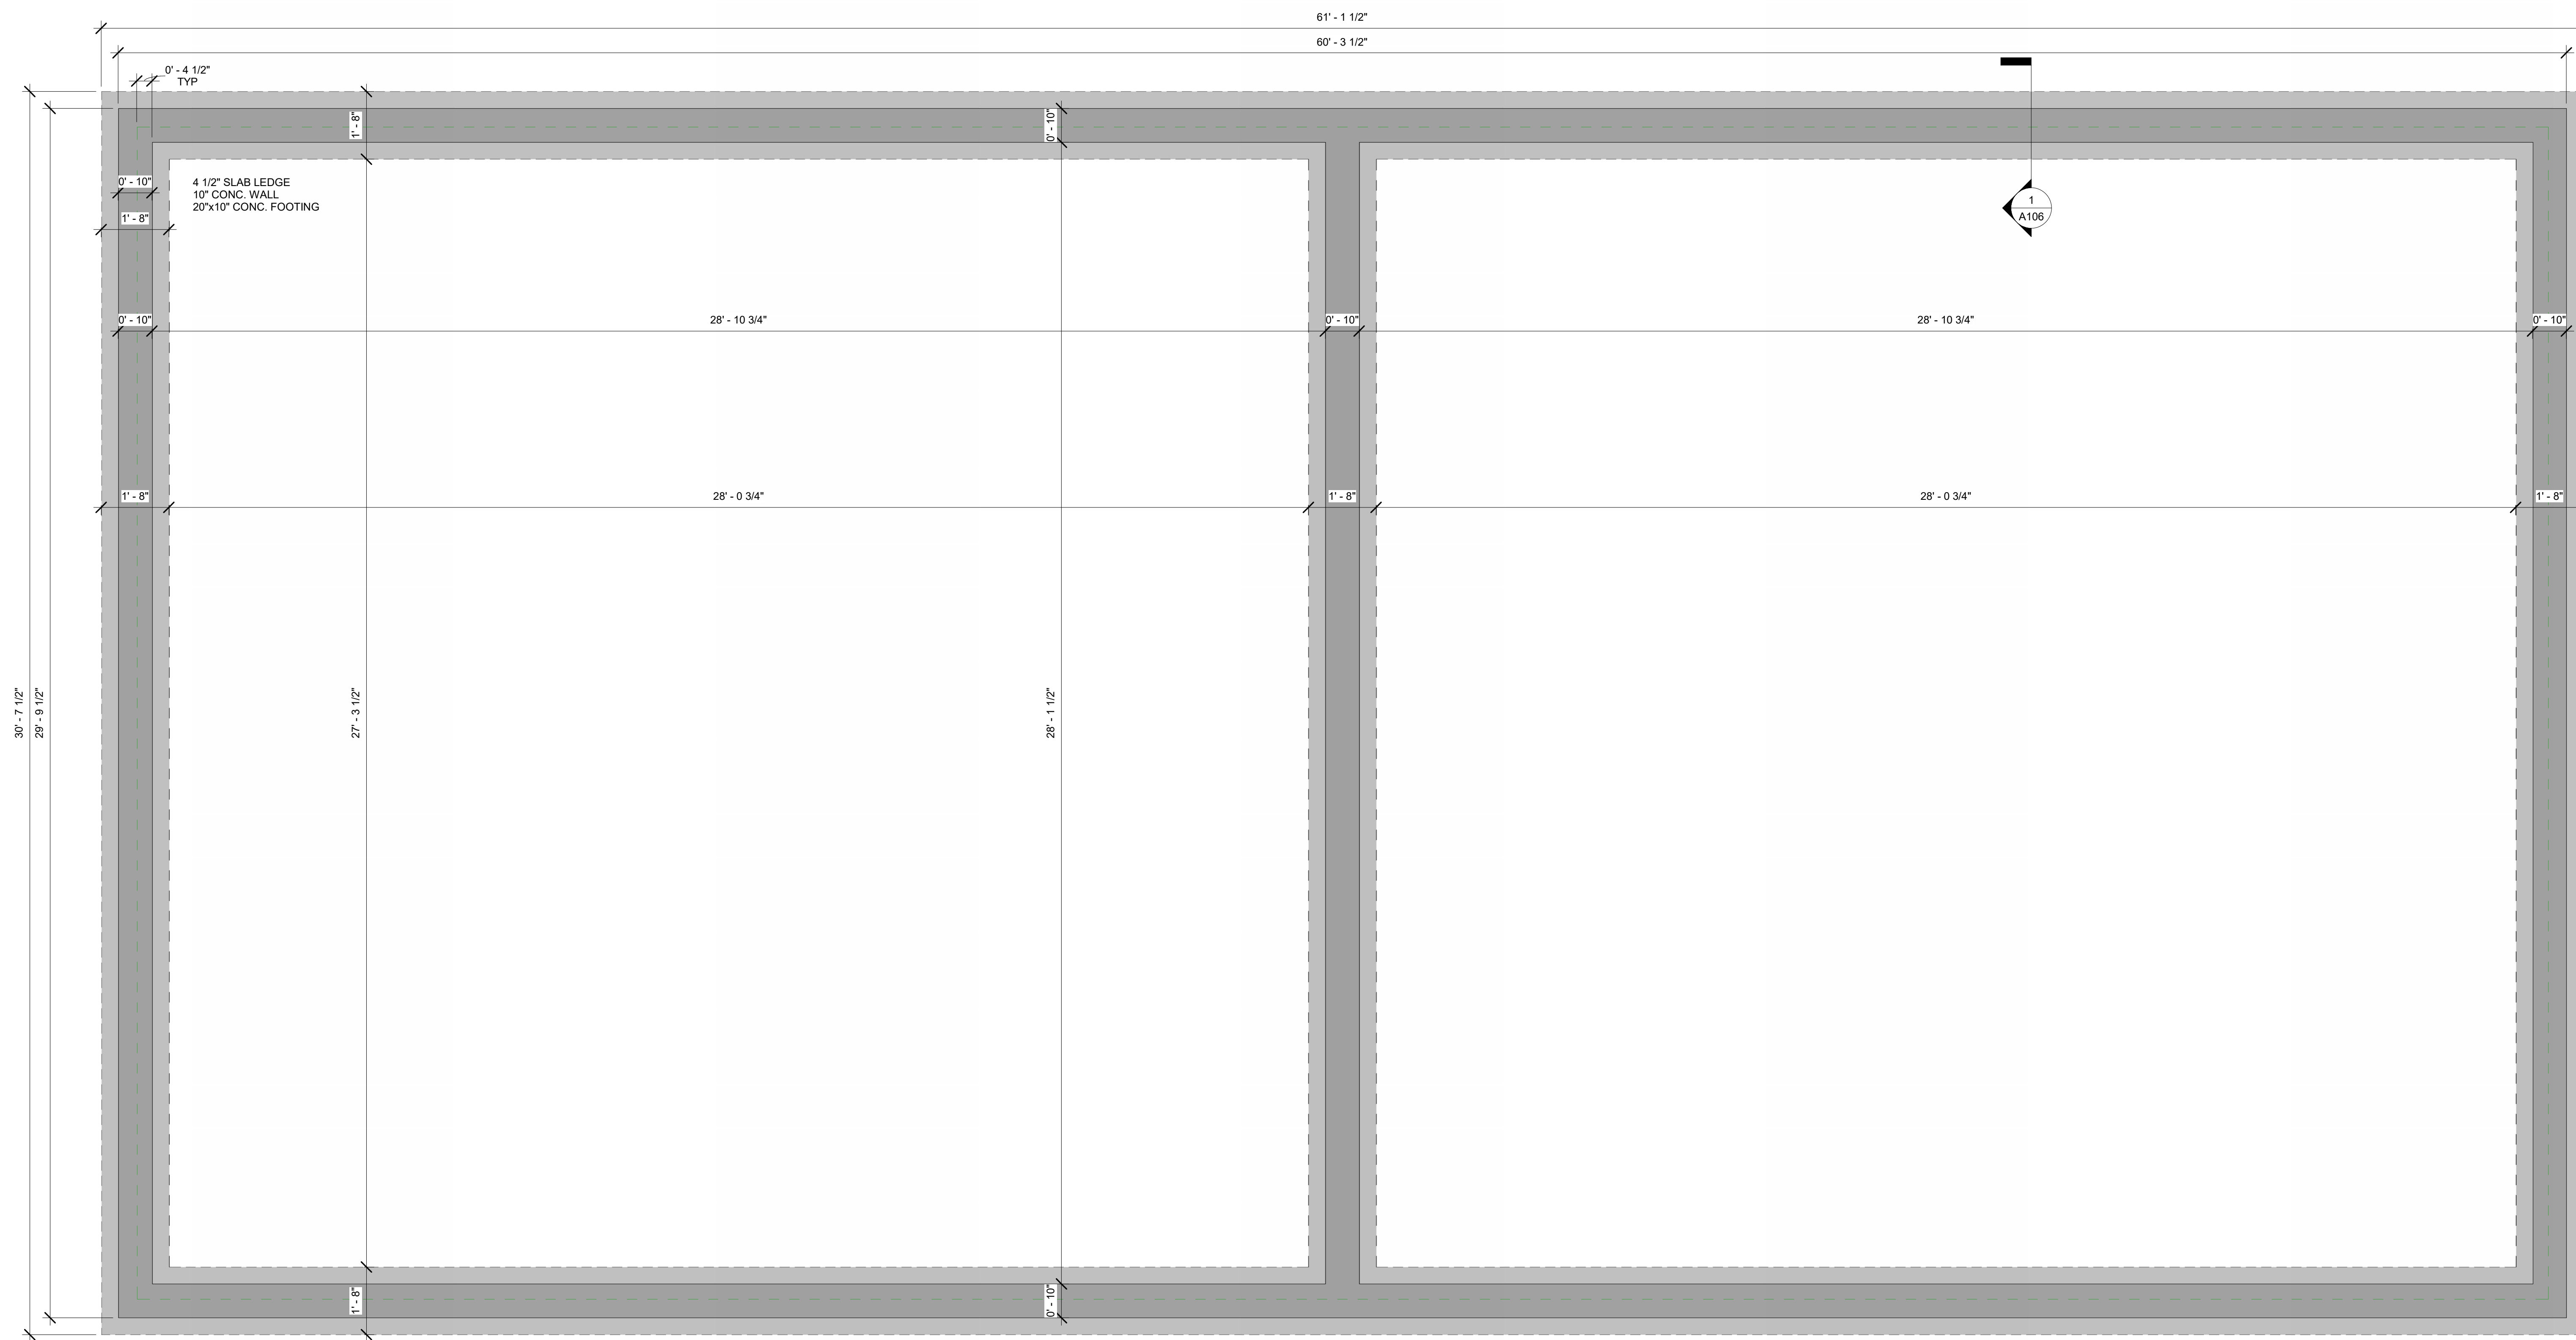

1 FOUNDATION PLAN
1/2" = 1'-0"

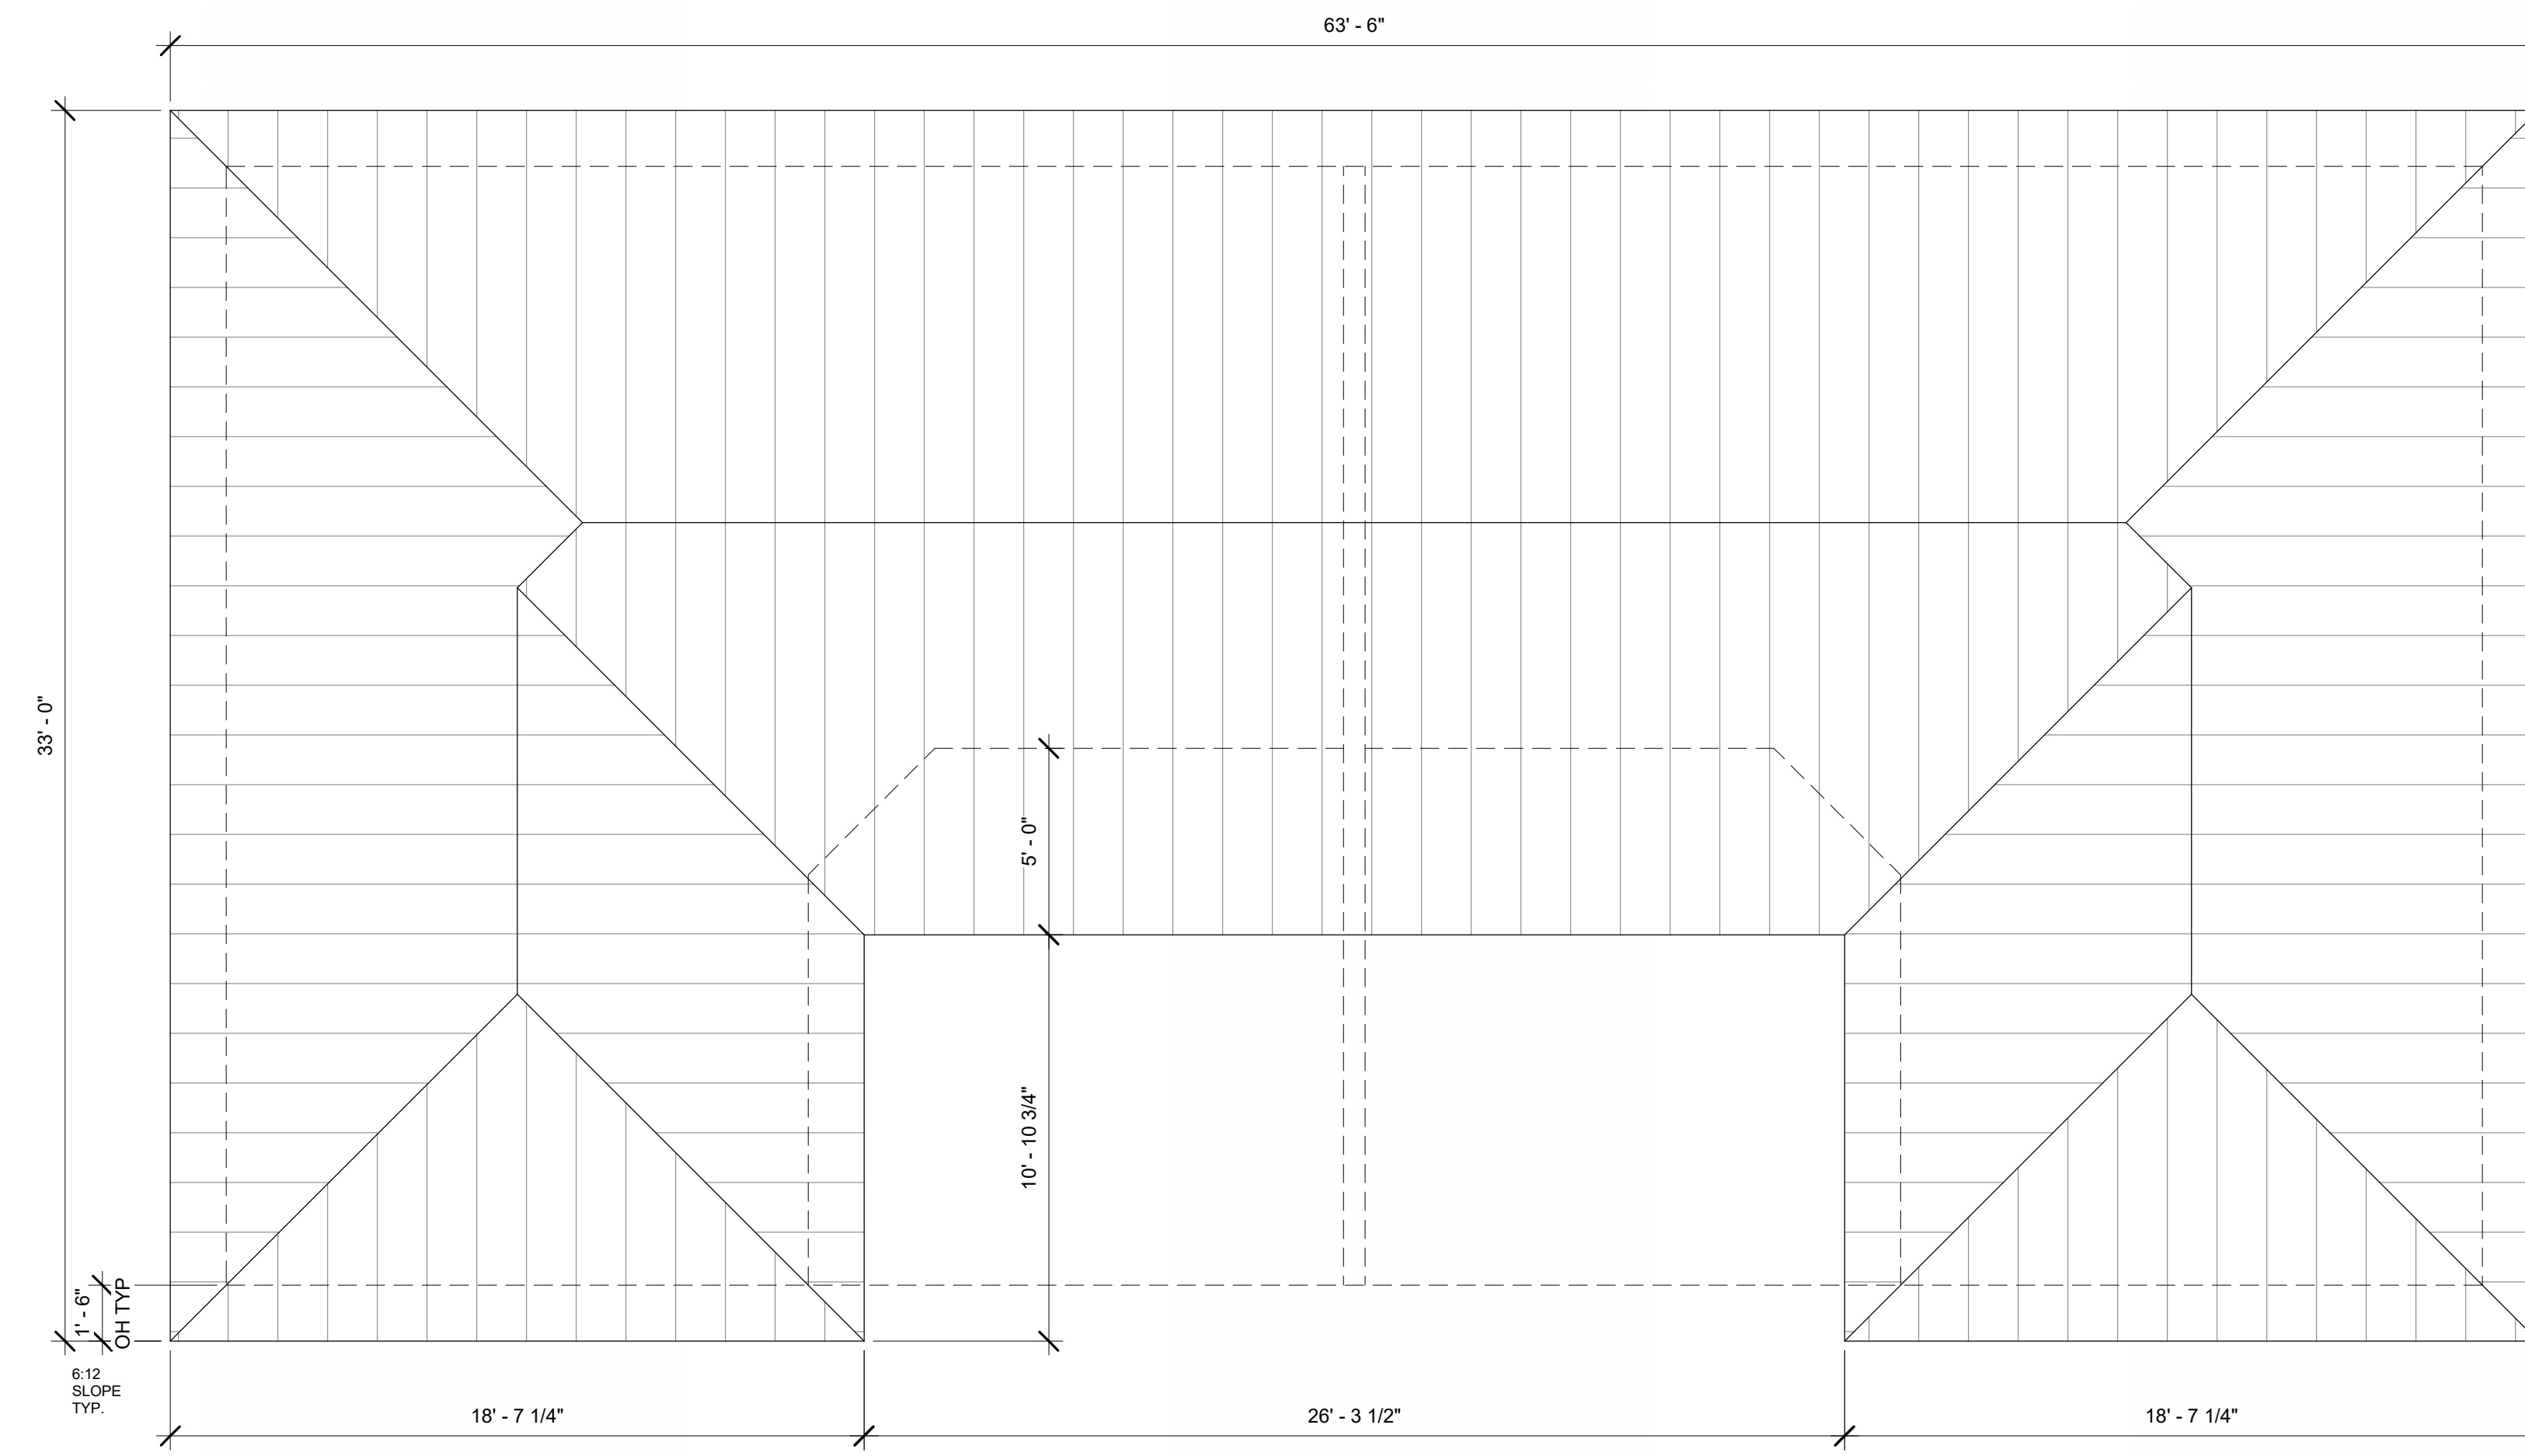

2 ROOF
1/4" = 1'-0"

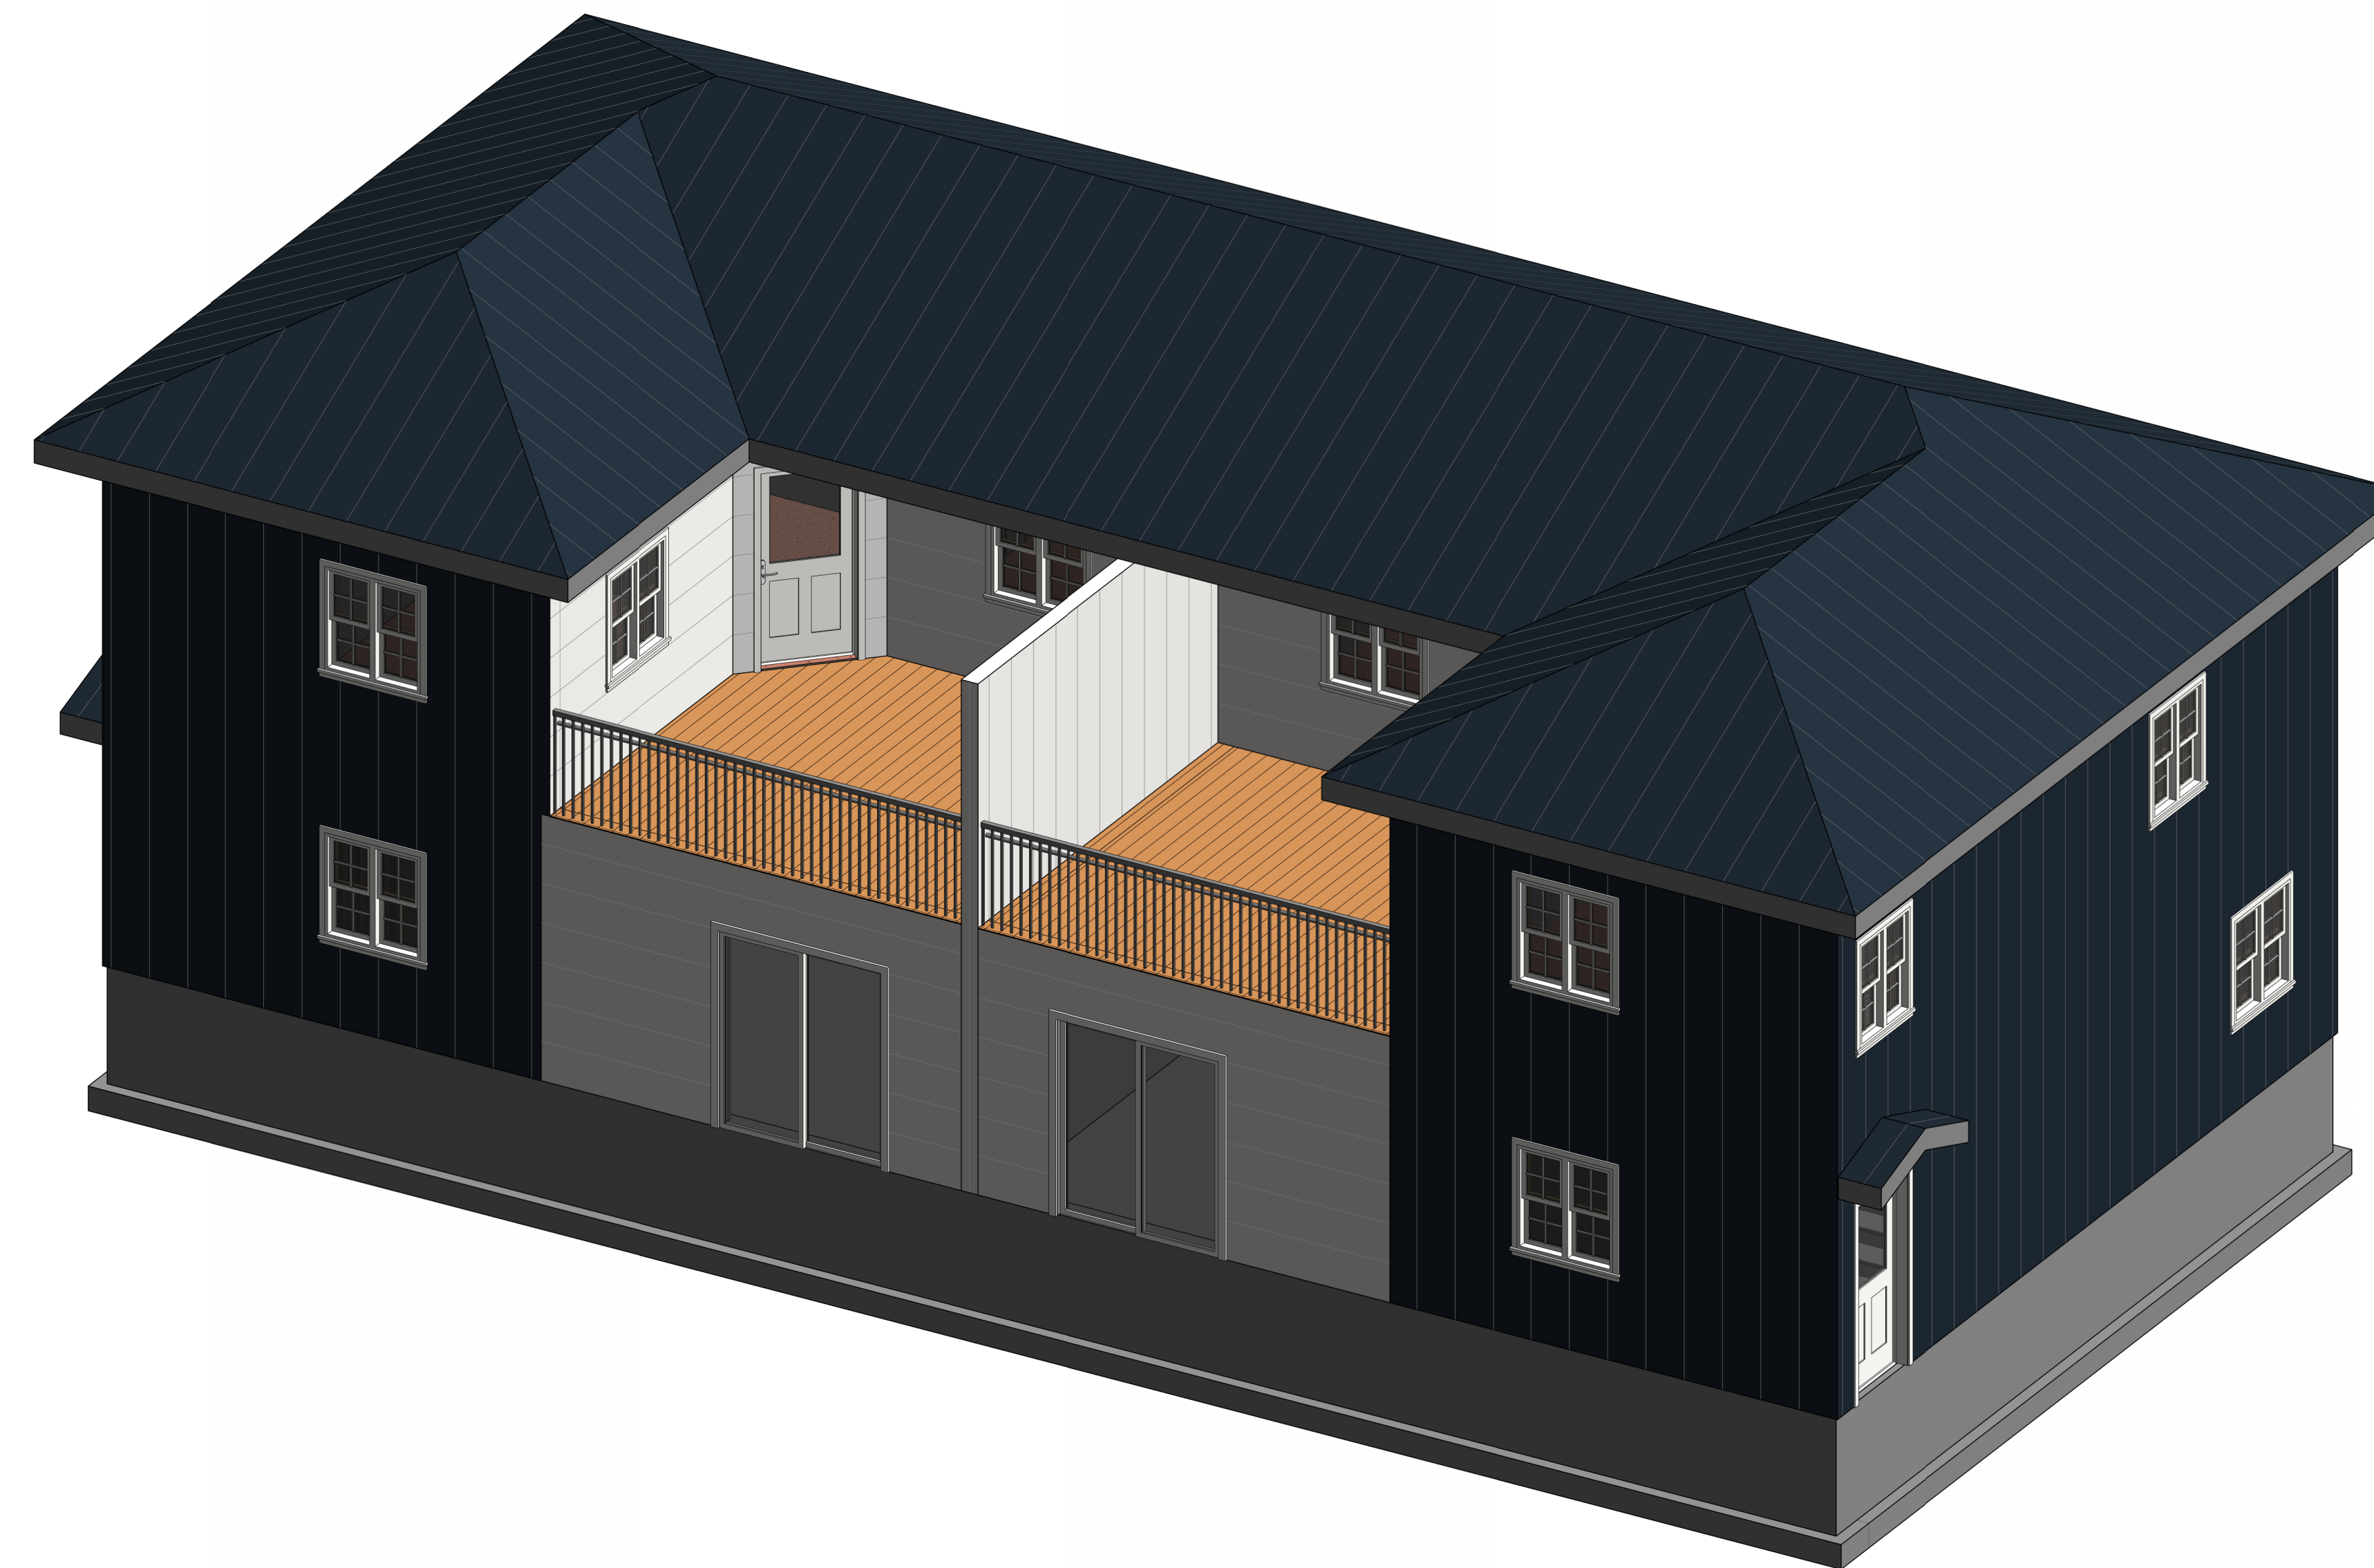

1 OVERALL UNIT 1



1 North
1/4" = 1'-0"




2 West
1/4" = 1'-0"



3 South
1/4" = 1'-0"



4 East
1/4" = 1'-0"

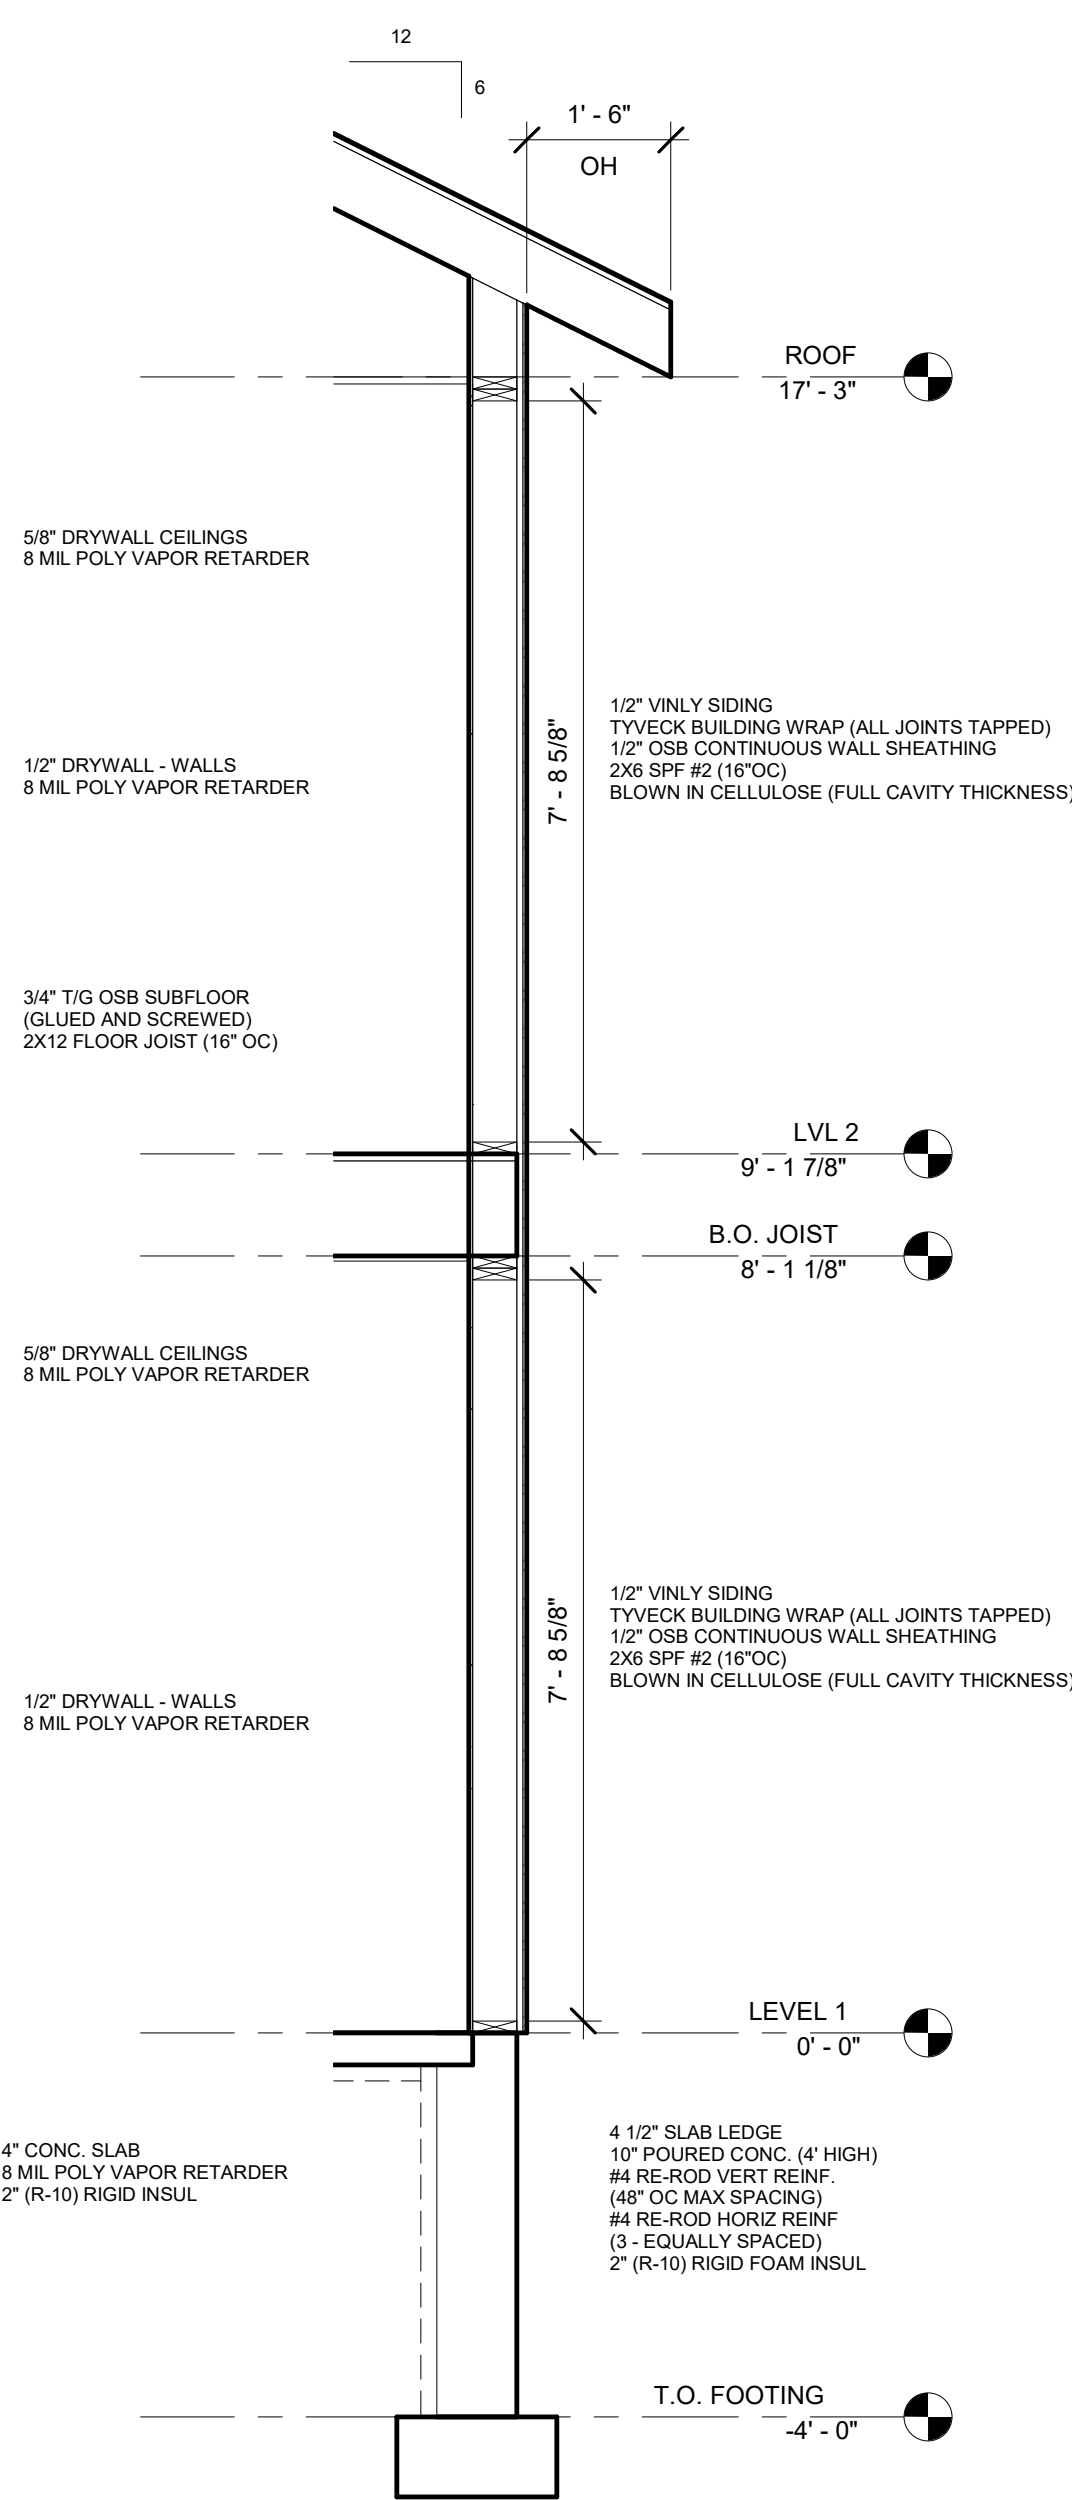

1 TYPICAL WALL SECTION
1/2" = 1'-0"

Door Schedule			
Family	Height	Width	Mark
Door-Interior-Karona-K1020-Bifoldxxx	6' - 8"	2' - 6"	160
Door-Interior-Karona-K1020-Bifoldxxx	6' - 8"	2' - 6"	174
Door-Interior-Single-4_Panel-Wood	6' - 8"	2' - 8"	4
Door-Interior-Single-4_Panel-Wood	6' - 8"	2' - 8"	8
Door-Interior-Single-4_Panel-Wood	6' - 8"	2' - 8"	10
Door-Interior-Single-4_Panel-Wood	6' - 8"	2' - 8"	91
Door-Interior-Single-4_Panel-Wood	6' - 8"	2' - 8"	92
Door-Interior-Single-4_Panel-Wood	6' - 8"	2' - 8"	93
Door-Interior-Single-4_Panel-Wood	6' - 8"	2' - 8"	163
Door-Interior-Single-4_Panel-Wood	6' - 8"	2' - 8"	165
Door-Interior-Single-4_Panel-Wood	6' - 8"	2' - 8"	166
Door-Interior-Single-4_Panel-Wood	6' - 8"	2' - 8"	169
Door-Interior-Single-4_Panel-Wood	6' - 8"	2' - 8"	170
Door-Interior-Single-4_Panel-Wood	6' - 8"	2' - 8"	171
Door-Exterior-Single-Entry-Half Flat Glass-Wood_Clad	6' - 8"	3' - 0"	1
Door-Exterior-Single-Entry-Half Flat Glass-Wood_Clad	6' - 8"	3' - 0"	2
Door-Exterior-Single-Entry-Half Flat Glass-Wood_Clad	6' - 8"	3' - 0"	161
Door-Exterior-Single-Entry-Half Flat Glass-Wood_Clad	6' - 8"	3' - 0"	162
Door-Interior-Karona-K1020-Bifoldxxx	6' - 8"	3' - 6"	131
Door-Interior-Karona-K1020-Bifoldxxx	6' - 8"	3' - 6"	173
Door-Interior-Karona-K1020-Bifoldxxx	6' - 8"	5' - 0"	6
Door-Interior-Karona-K1020-Bifoldxxx	6' - 8"	5' - 0"	11
Door-Interior-Karona-K1020-Bifoldxxx	6' - 8"	5' - 0"	94
Door-Interior-Karona-K1020-Bifoldxxx	6' - 8"	5' - 0"	164
Door-Interior-Karona-K1020-Bifoldxxx	6' - 8"	5' - 0"	167
Door-Interior-Karona-K1020-Bifoldxxx	6' - 8"	5' - 0"	172
Door-Double-Sliding	6' - 8"	5' - 8"	16
Door-Double-Sliding	6' - 8"	5' - 8"	168

Window Schedule					
Family and Type	Height	Width	Sill Height	Keynote	Mark
Window-Double-Hung-Double: 36" x 42"	3' - 6"	3' - 0"	3' - 0"		20
Window-Double-Hung-Double: 36" x 42"	3' - 6"	3' - 0"	3' - 0"		21
Window-Double-Hung-Double: 36" x 42"	3' - 6"	3' - 0"	3' - 0"		58
Window-Double-Hung-Double: 36" x 42"	3' - 6"	3' - 0"	3' - 0"		130
Window-Double-Hung-Double: 36" x 42"	3' - 6"	3' - 0"	3' - 0"		131
Window-Double-Hung-Double: 36" x 42"	3' - 6"	3' - 0"	3' - 0"		132
Window-Double-Hung-Double: 40" x 42"	3' - 6"	3' - 4"	3' - 0"		10
Window-Double-Hung-Double: 40" x 42"	3' - 6"	3' - 4"	3' - 0"		11
Window-Double-Hung-Double: 40" x 42"	3' - 6"	3' - 4"	3' - 0"		12
Window-Double-Hung-Double: 40" x 42"	3' - 6"	3' - 4"	3' - 0"		13
Window-Double-Hung-Double: 40" x 42"	3' - 6"	3' - 4"	3' - 0"		17
Window-Double-Hung-Double: 40" x 42"	3' - 6"	3' - 4"	3' - 0"		18
Window-Double-Hung-Double: 40" x 42"	3' - 6"	3' - 4"	3' - 0"		59
Window-Double-Hung-Double: 40" x 42"	3' - 6"	3' - 4"	3' - 0"		124
Window-Double-Hung-Double: 40" x 42"	3' - 6"	3' - 4"	3' - 0"		125
Window-Double-Hung-Double: 40" x 42"	3' - 6"	3' - 4"	3' - 0"		126
Window-Double-Hung-Double: 40" x 42"	3' - 6"	3' - 4"	3' - 0"		127
Window-Double-Hung-Double: 40" x 42"	3' - 6"	3' - 4"	3' - 0"		128
Window-Double-Hung-Double: 40" x 42"	3' - 6"	3' - 4"	3' - 0"		129
Window-Double-Hung-Double: 40" x 42"	3' - 6"	3' - 4"	3' - 0"		133