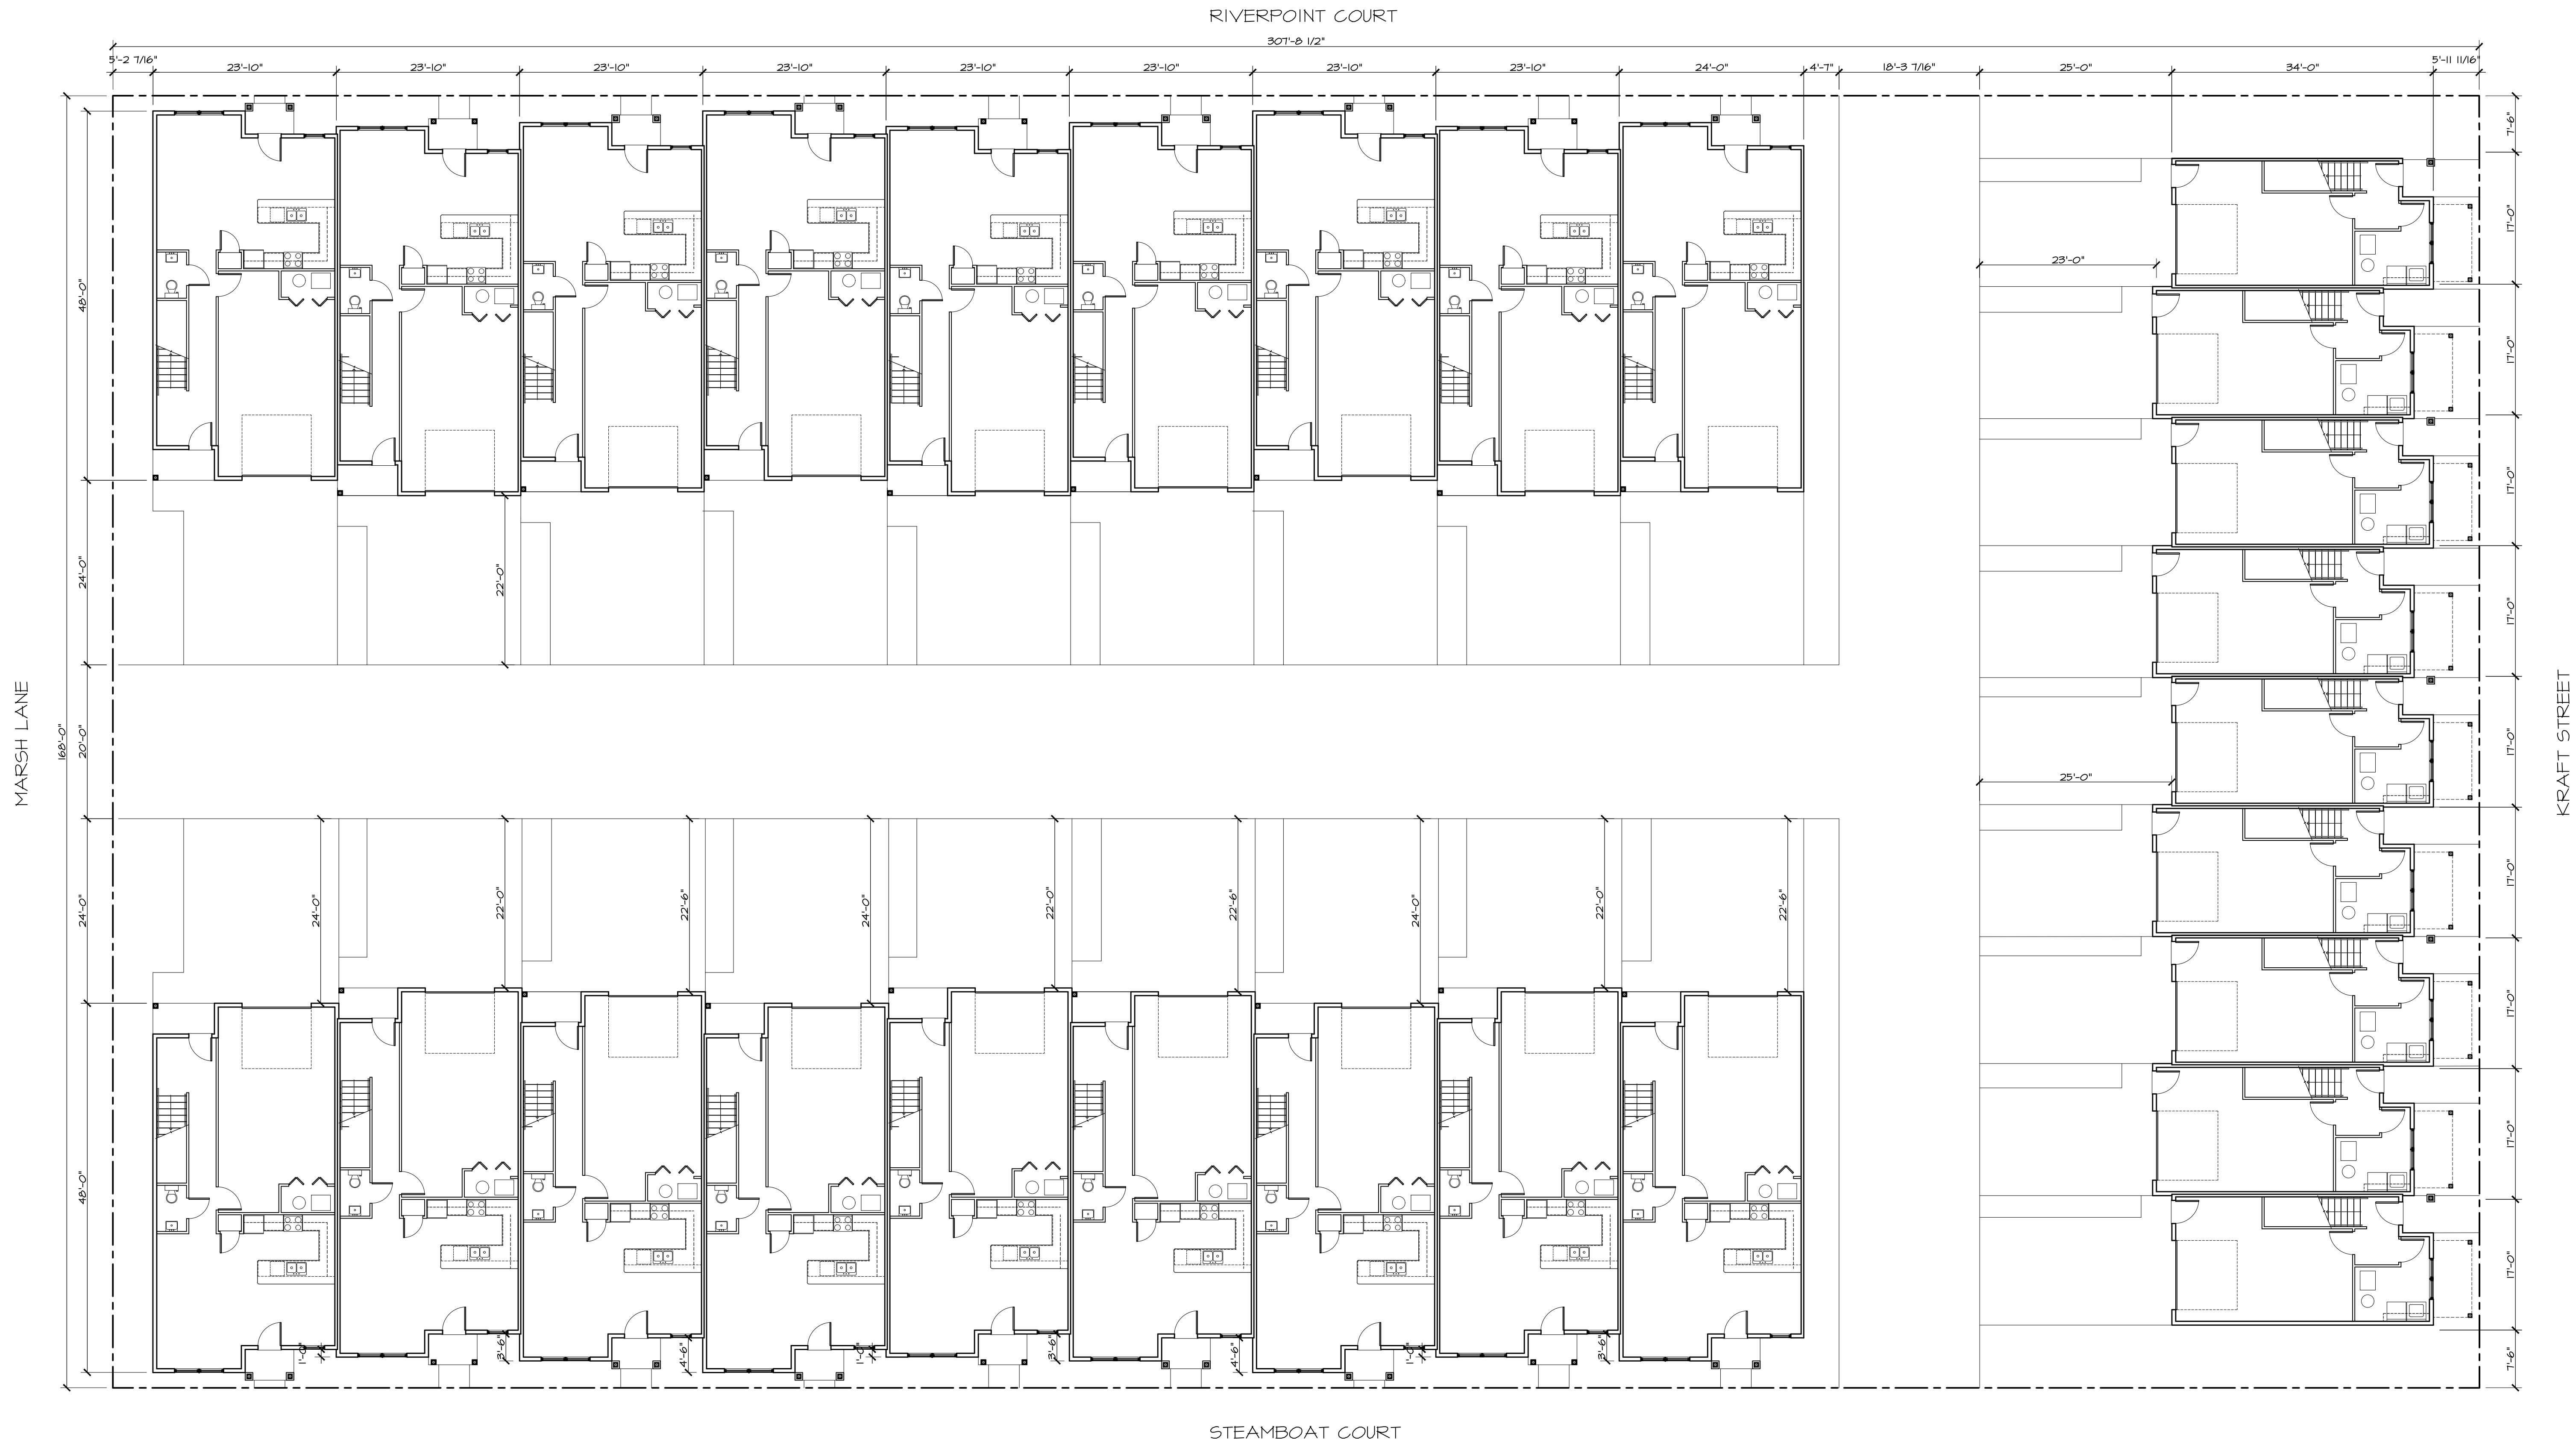


SITE PLAN
3/32" = 1'-0"

5th Avenue Design

504 5TH AVENUE S
LA CROSSE, WI 54601
TEL 608.780.6075

SITE PLAN

Date : 07.16.26

Drawn By : KKT


Checked By : JM

Revisions :


RIVER POINT
TOWNHOMES
LOT #1

10 - 2 STORY
UNITS
4 - 3 STORY
UNITS



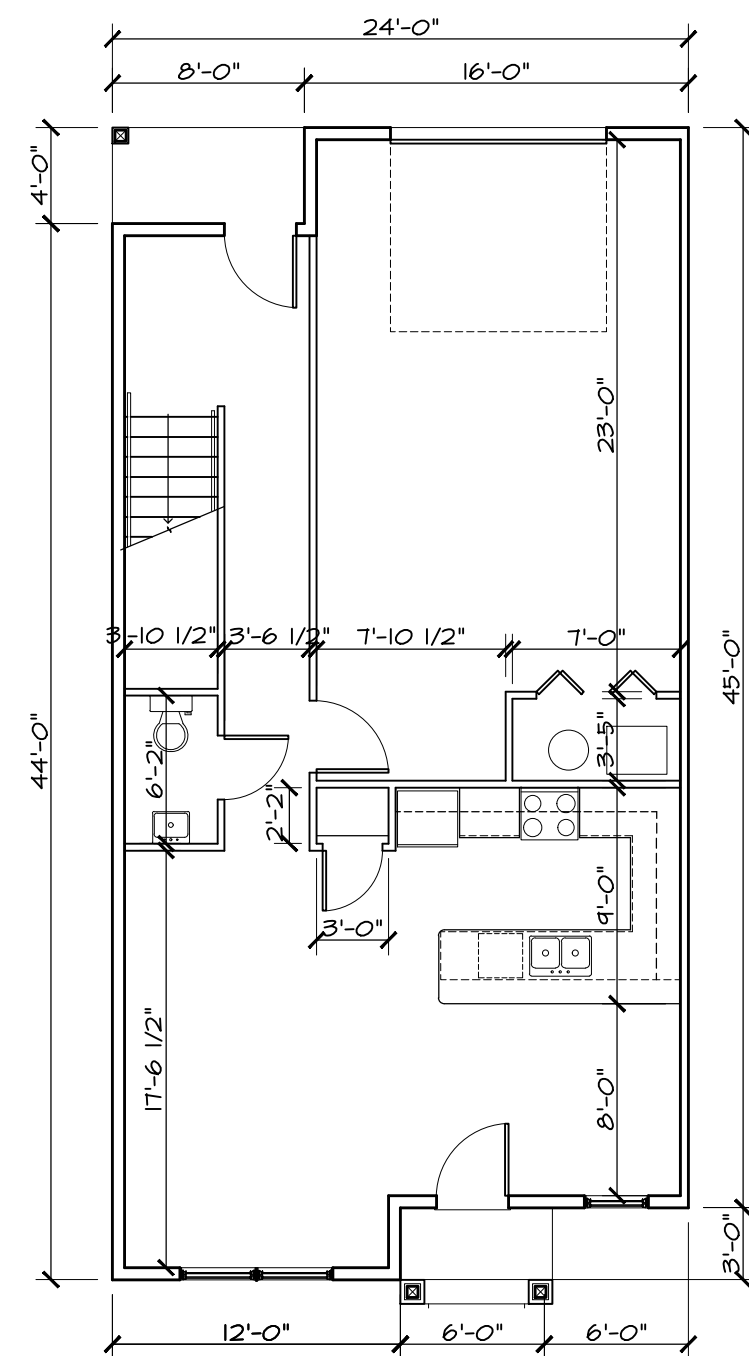

3 FIRST FLOOR
1/8" = 1'-0"

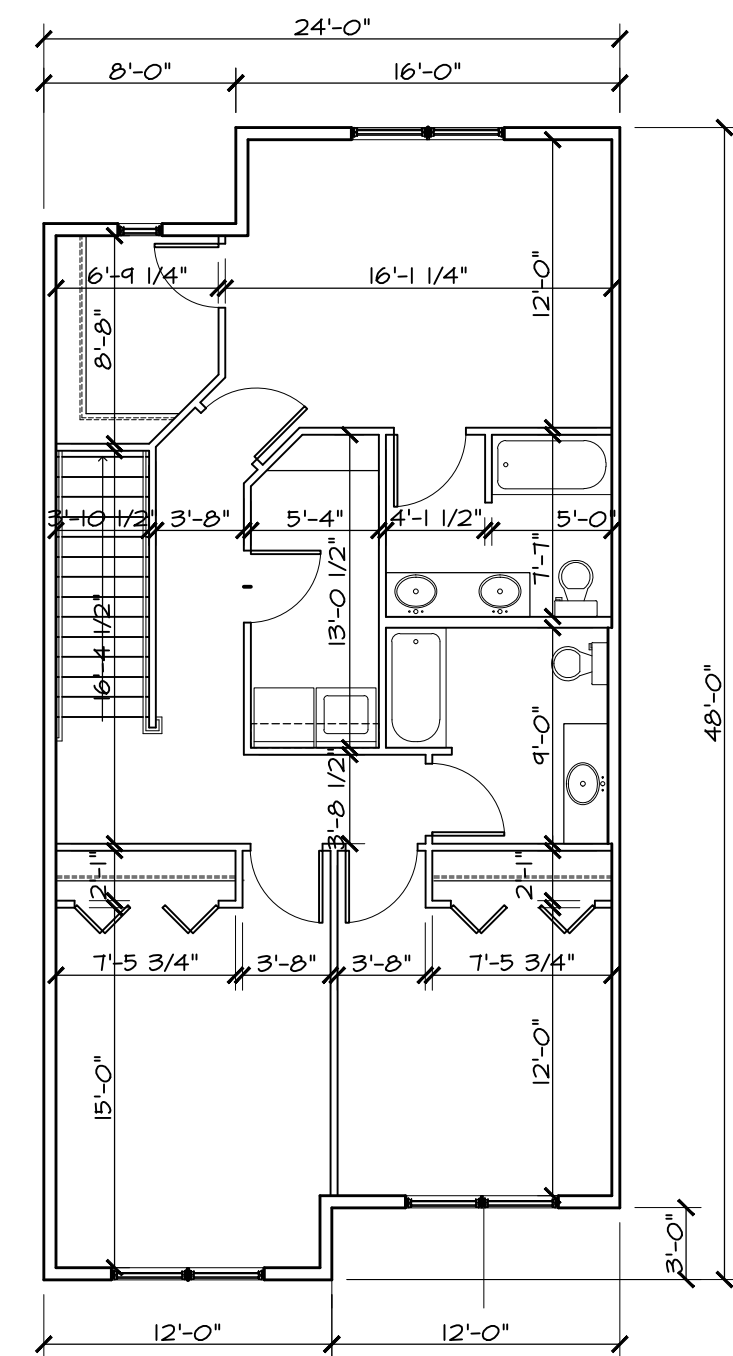


4 SECOND FLOOR
1/8" = 1'-0"




2 2-STORY TOWNHOUSE - REAR ELEVATION
1/8" = 1'-0"




1 2-STORY TOWNHOUSE - STREET ELEVATION
1/8" = 1'-0"

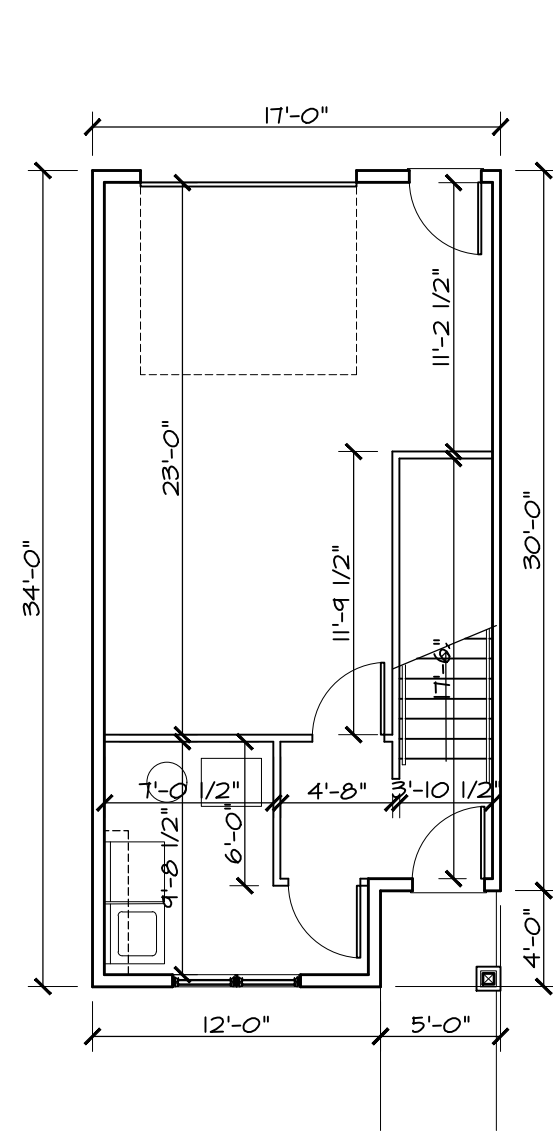

③ FIRST FLOOR
A6 1/8" = 1'-0"

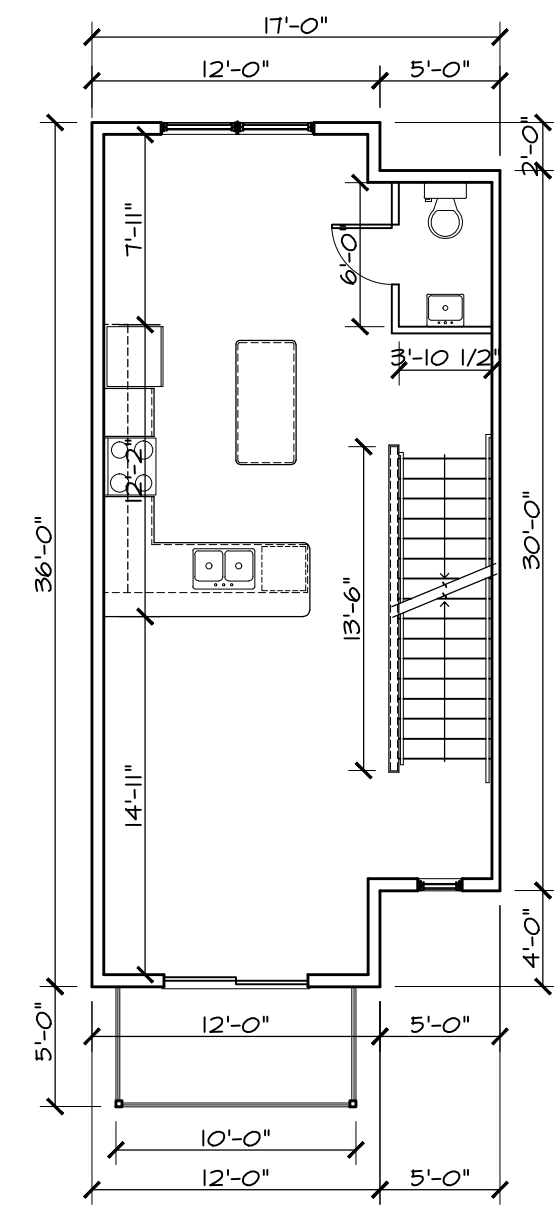

④ SECOND FLOOR
A6 1/8" = 1'-0"

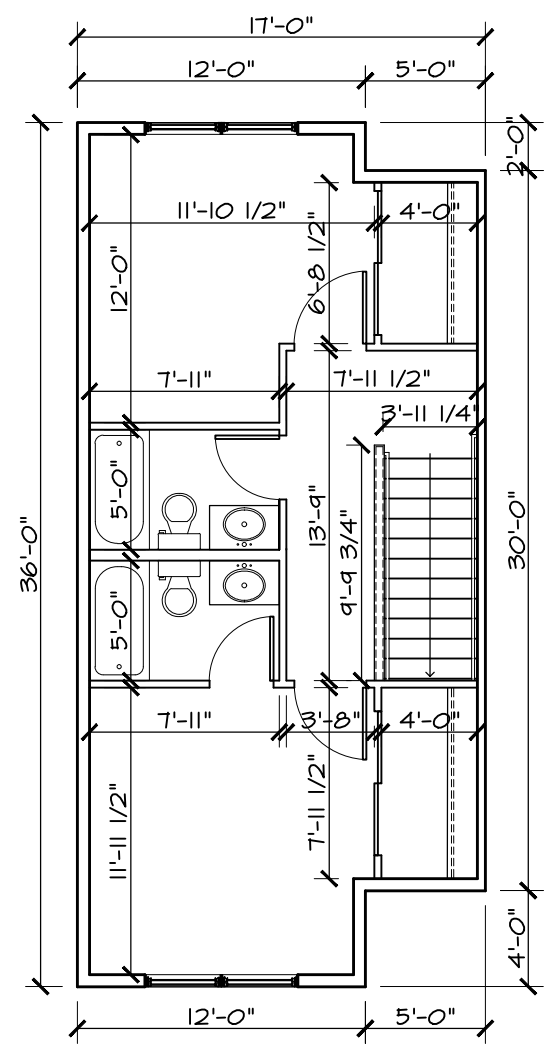

⑤ THIRD FLOOR
A6 1/8" = 1'-0"



② 3-STORY TOWNHOUSE - REAR ELEVATION
A6 1/8" = 1'-0"



① 3-STORY TOWNHOUSE - STREET ELEVATION
A6 1/8" = 1'-0"