



BUILDING AREAS		
UNIT NAME	# OF INSTANCES	AREA
UNIT 1: STUDIO (TYPE B)	6	383 SF
UNIT 2: STUDIO (TYPE B)	5	360 SF
UNIT 3: STUDIO (TYPE A)	1	360 SF
UNIT 4: STUDIO	6	316 SF
UNIT 5: STUDIO	6	340 SF
LEVEL		AREA
2ND FLOOR		5,365 SF
1ST FLOOR		5,365 SF
TOTAL		10,730 SF

UNIT MATRIX				
	STUDIO	1 BEDROOM	2 BEDROOM	TOTAL UNITS
2ND FLOOR	12	0	0	12
1ST FLOOR	12	0	0	12
<b>TOTAL</b>	<b>24</b>	<b>0</b>	<b>0</b>	<b>24</b>
GARAGE STALLS: 0 STALLS				

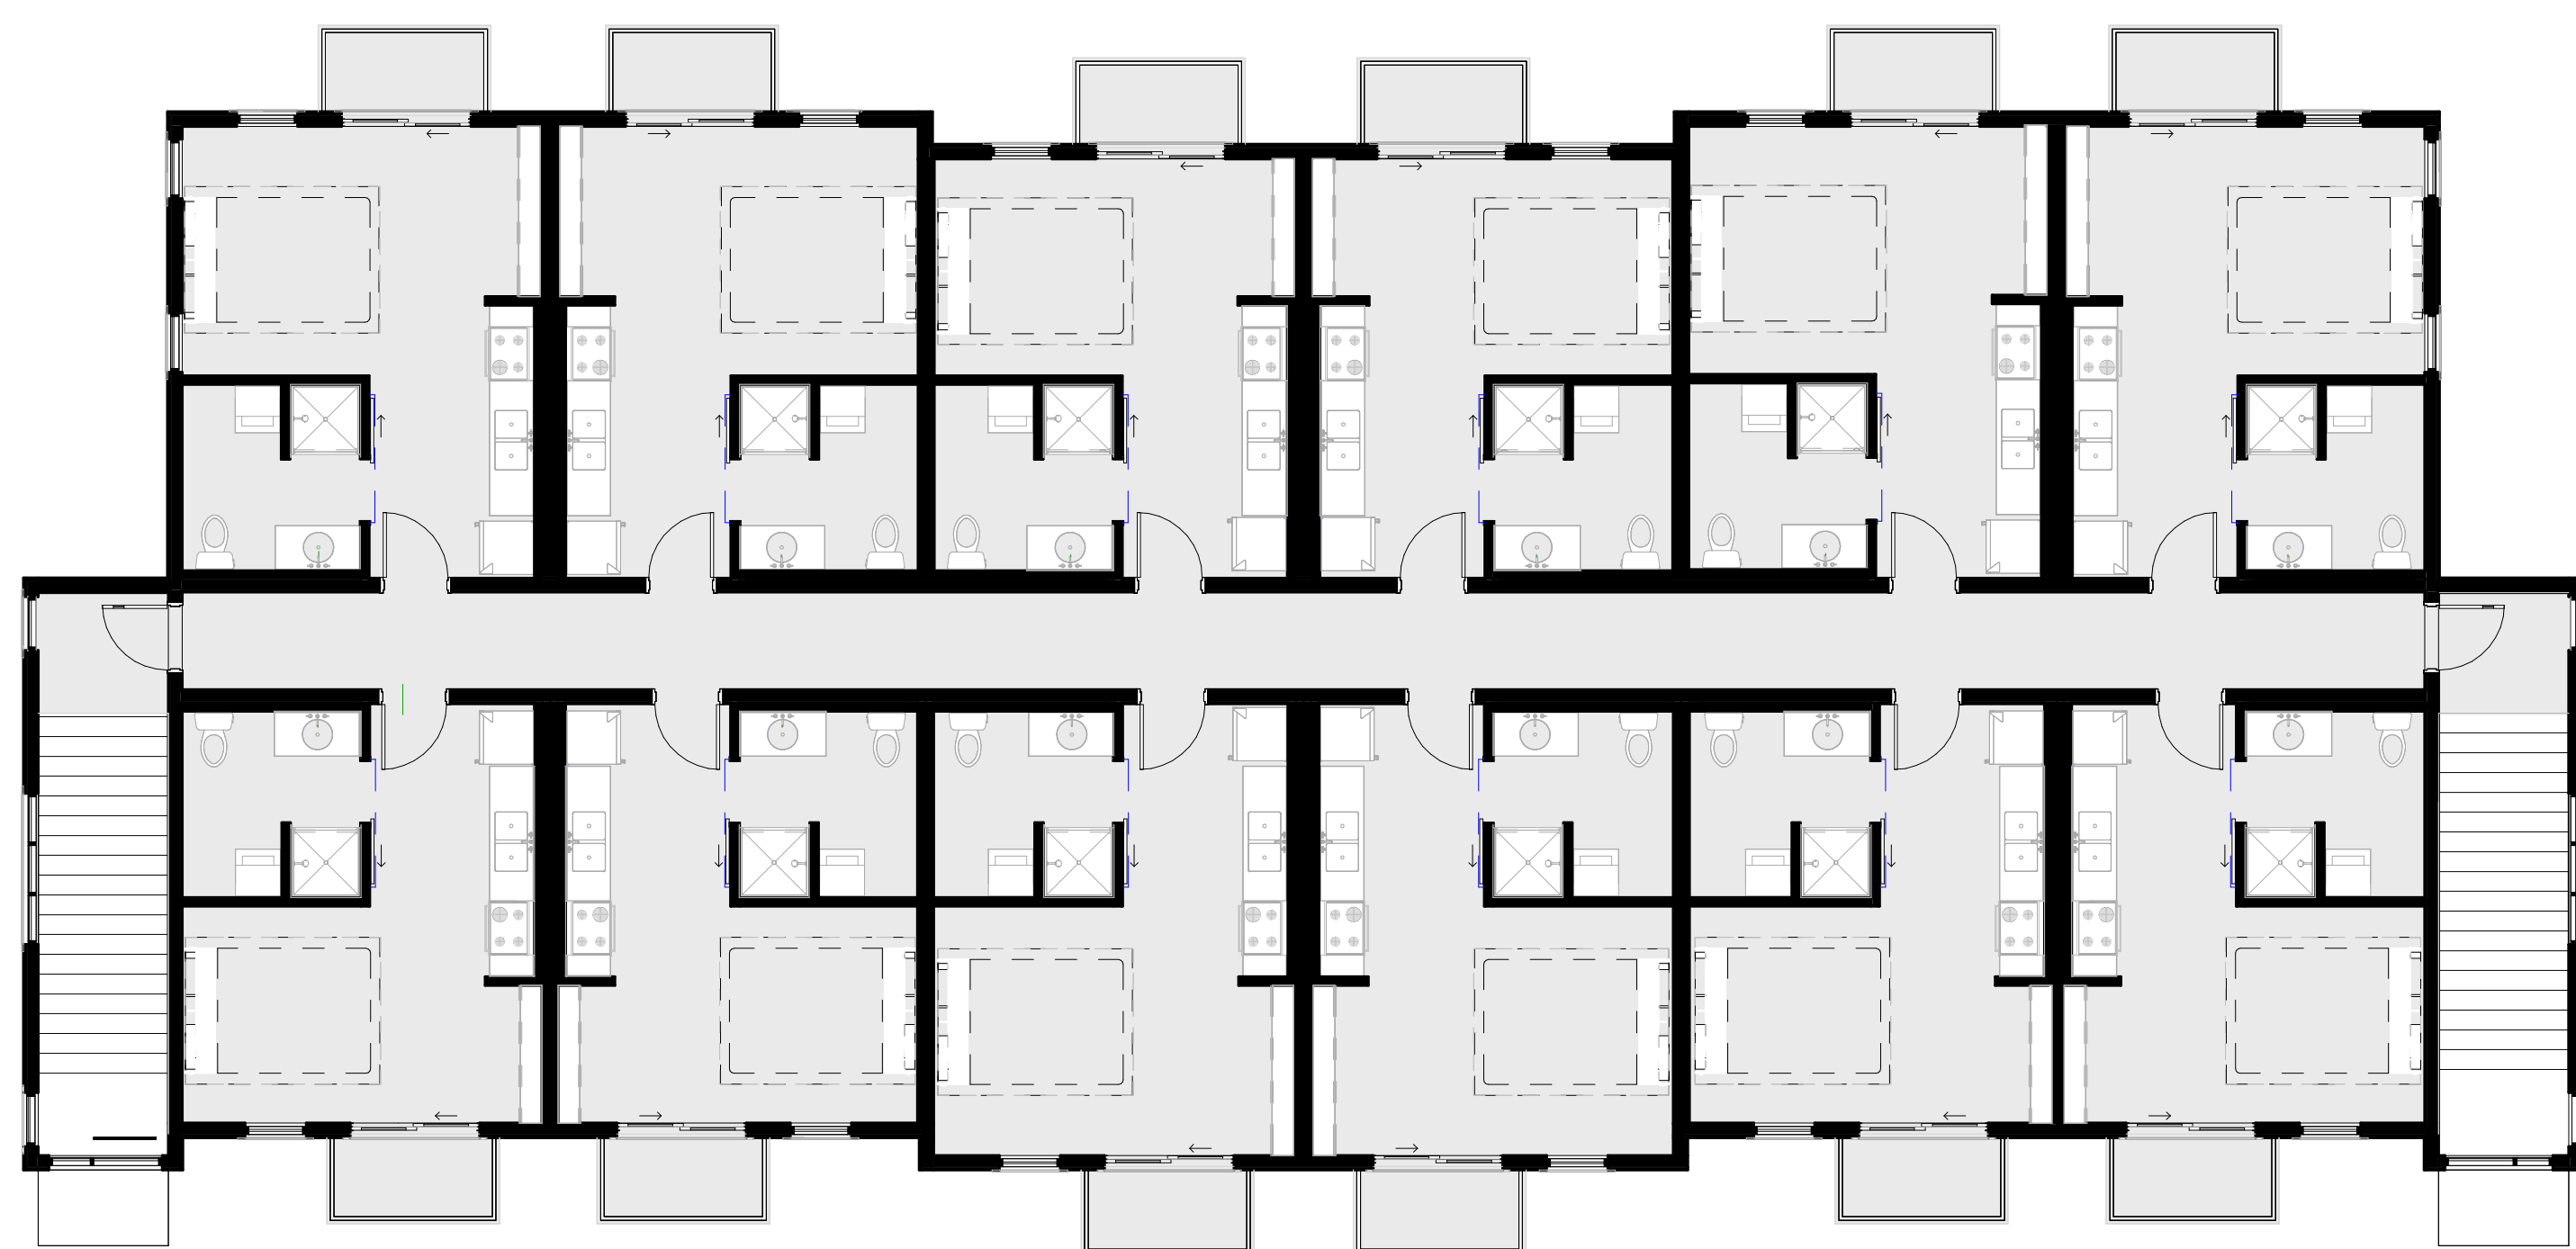



2 SECOND FLOOR PLAN  
1/8" = 1'-0"

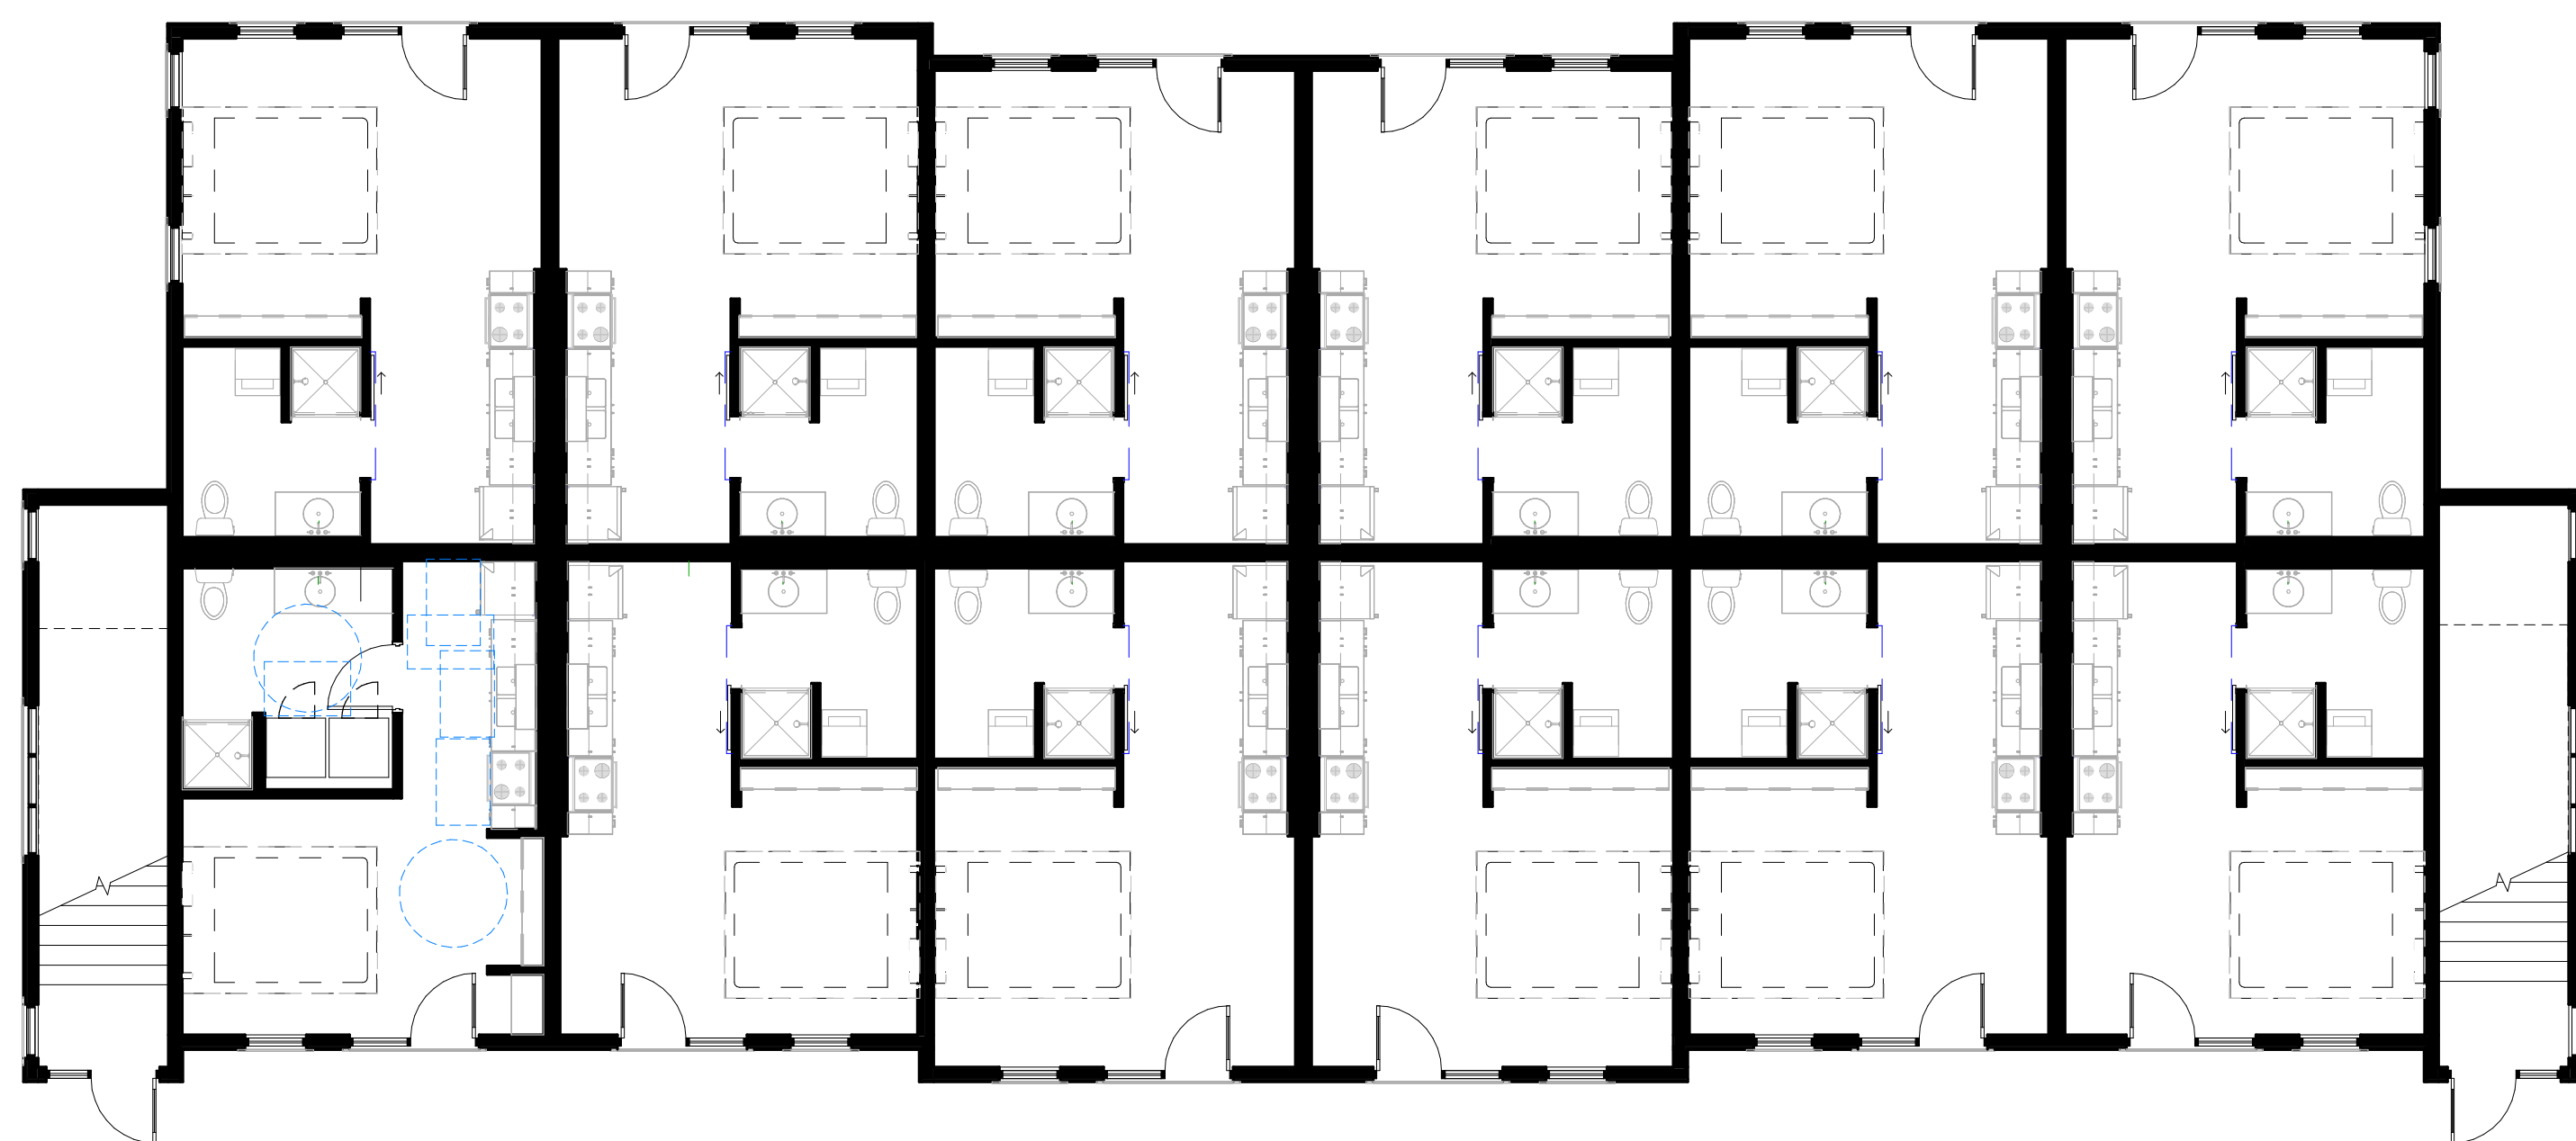

1 FIRST FLOOR PLAN  
1/8" = 1'-0"

APARTMENT BUILDING PLANS



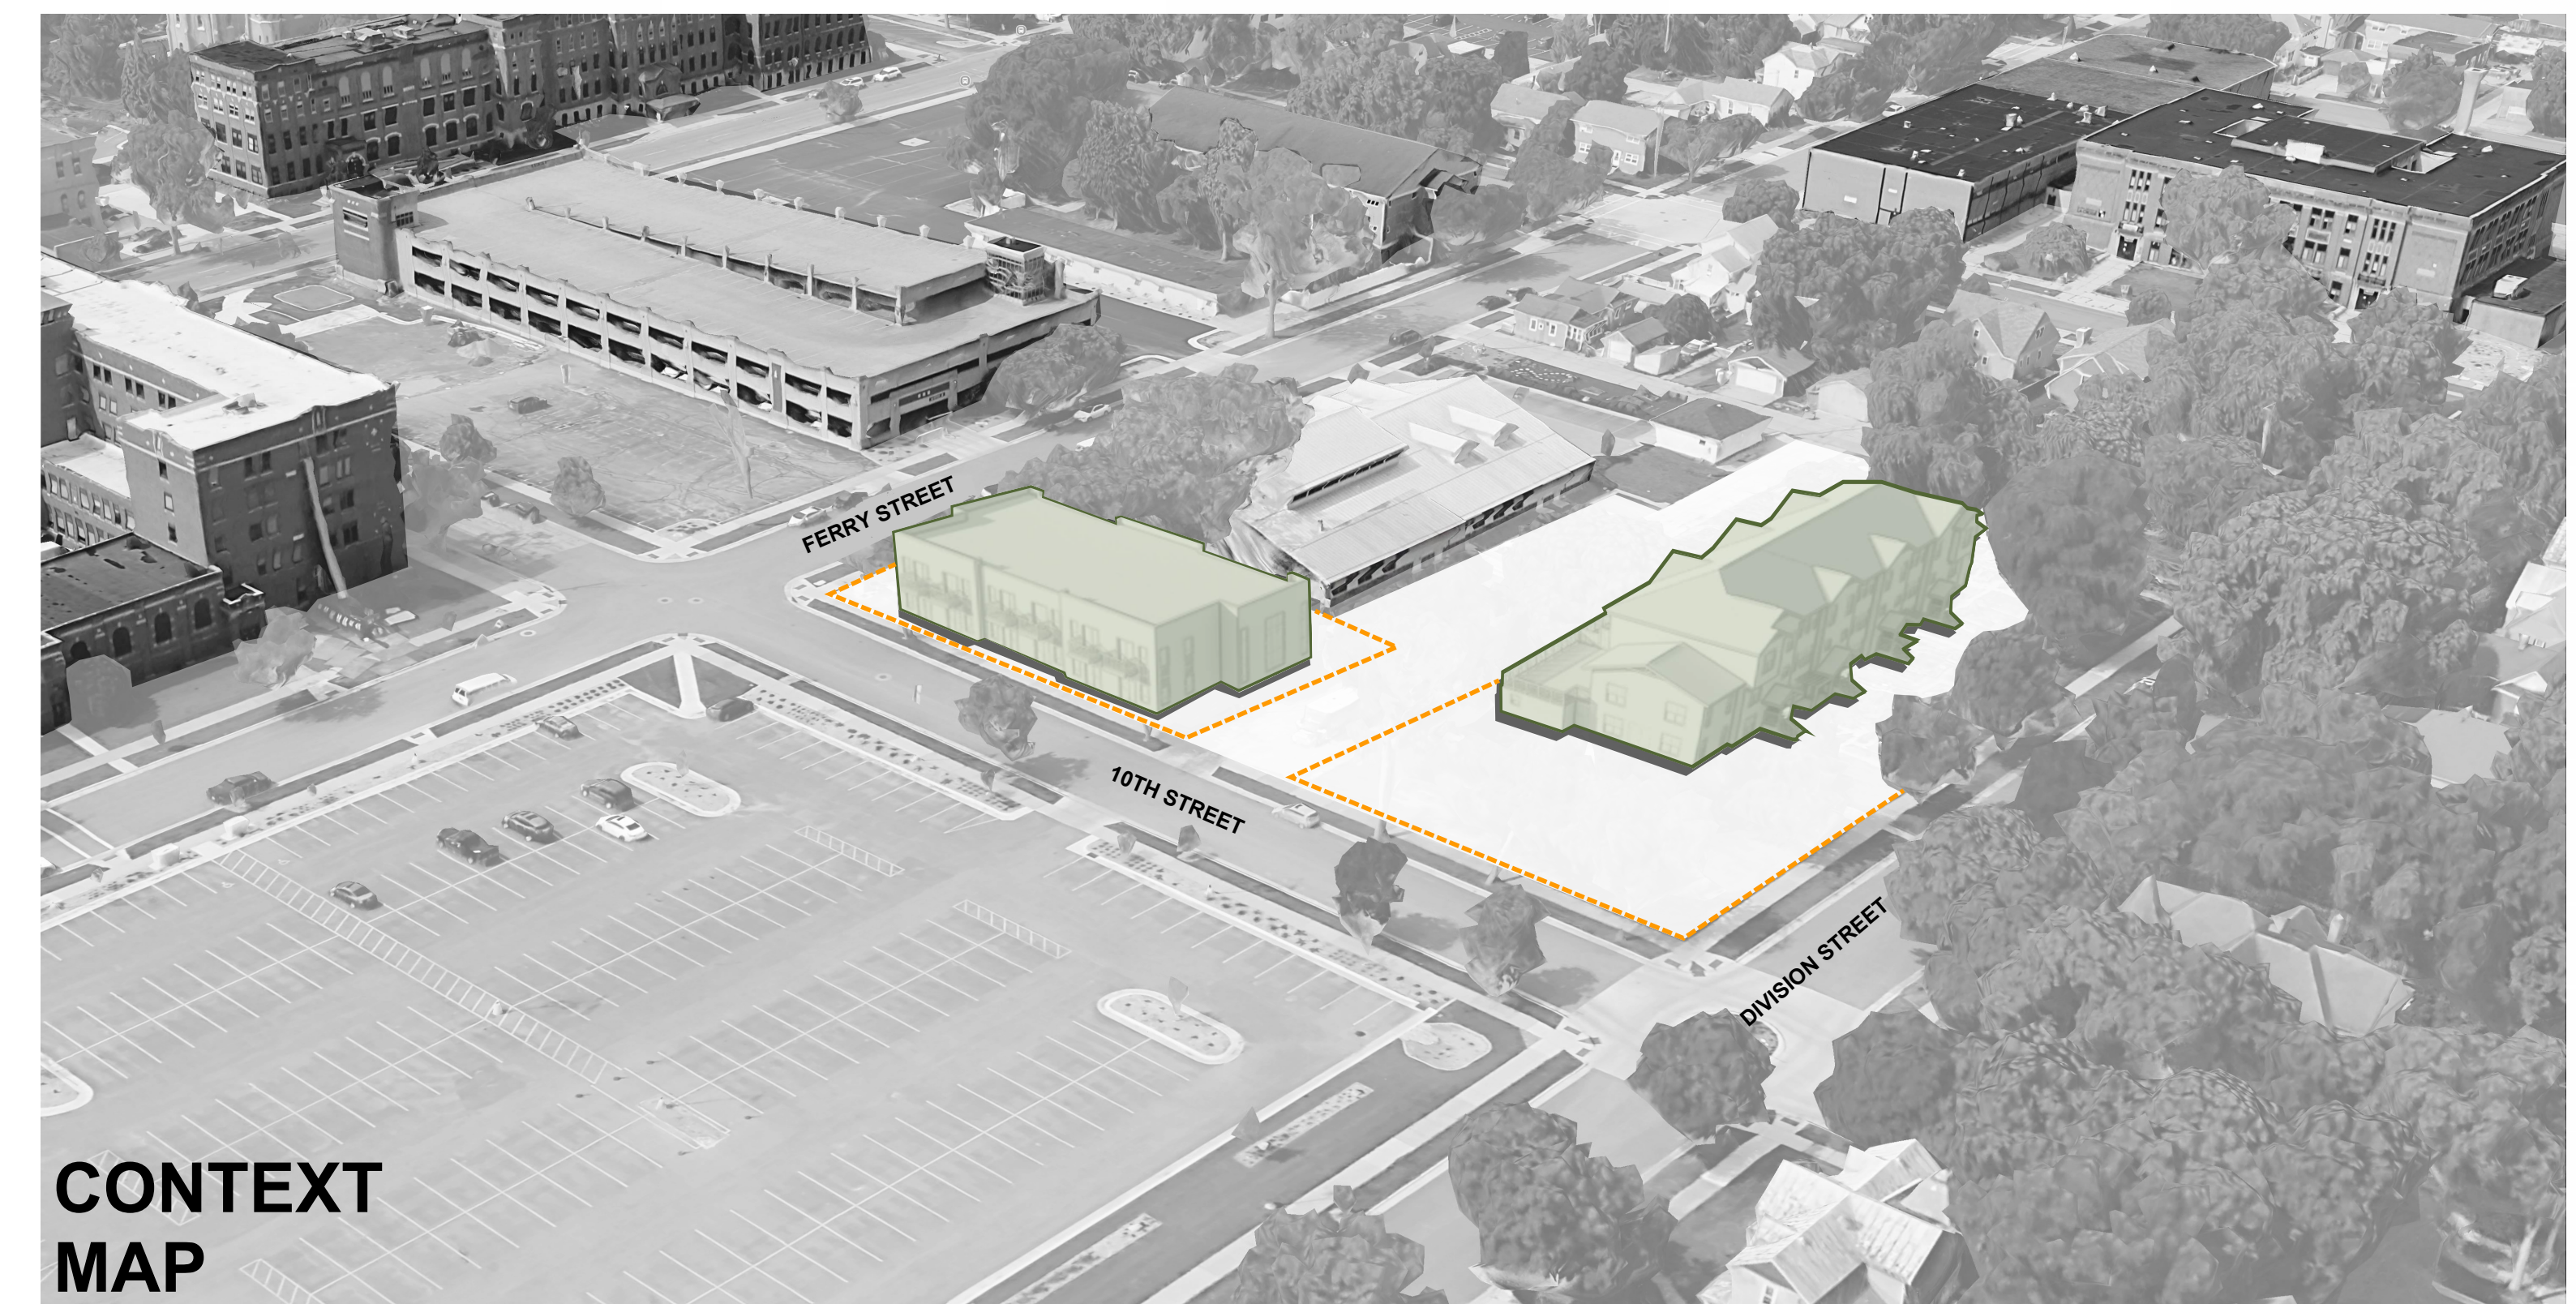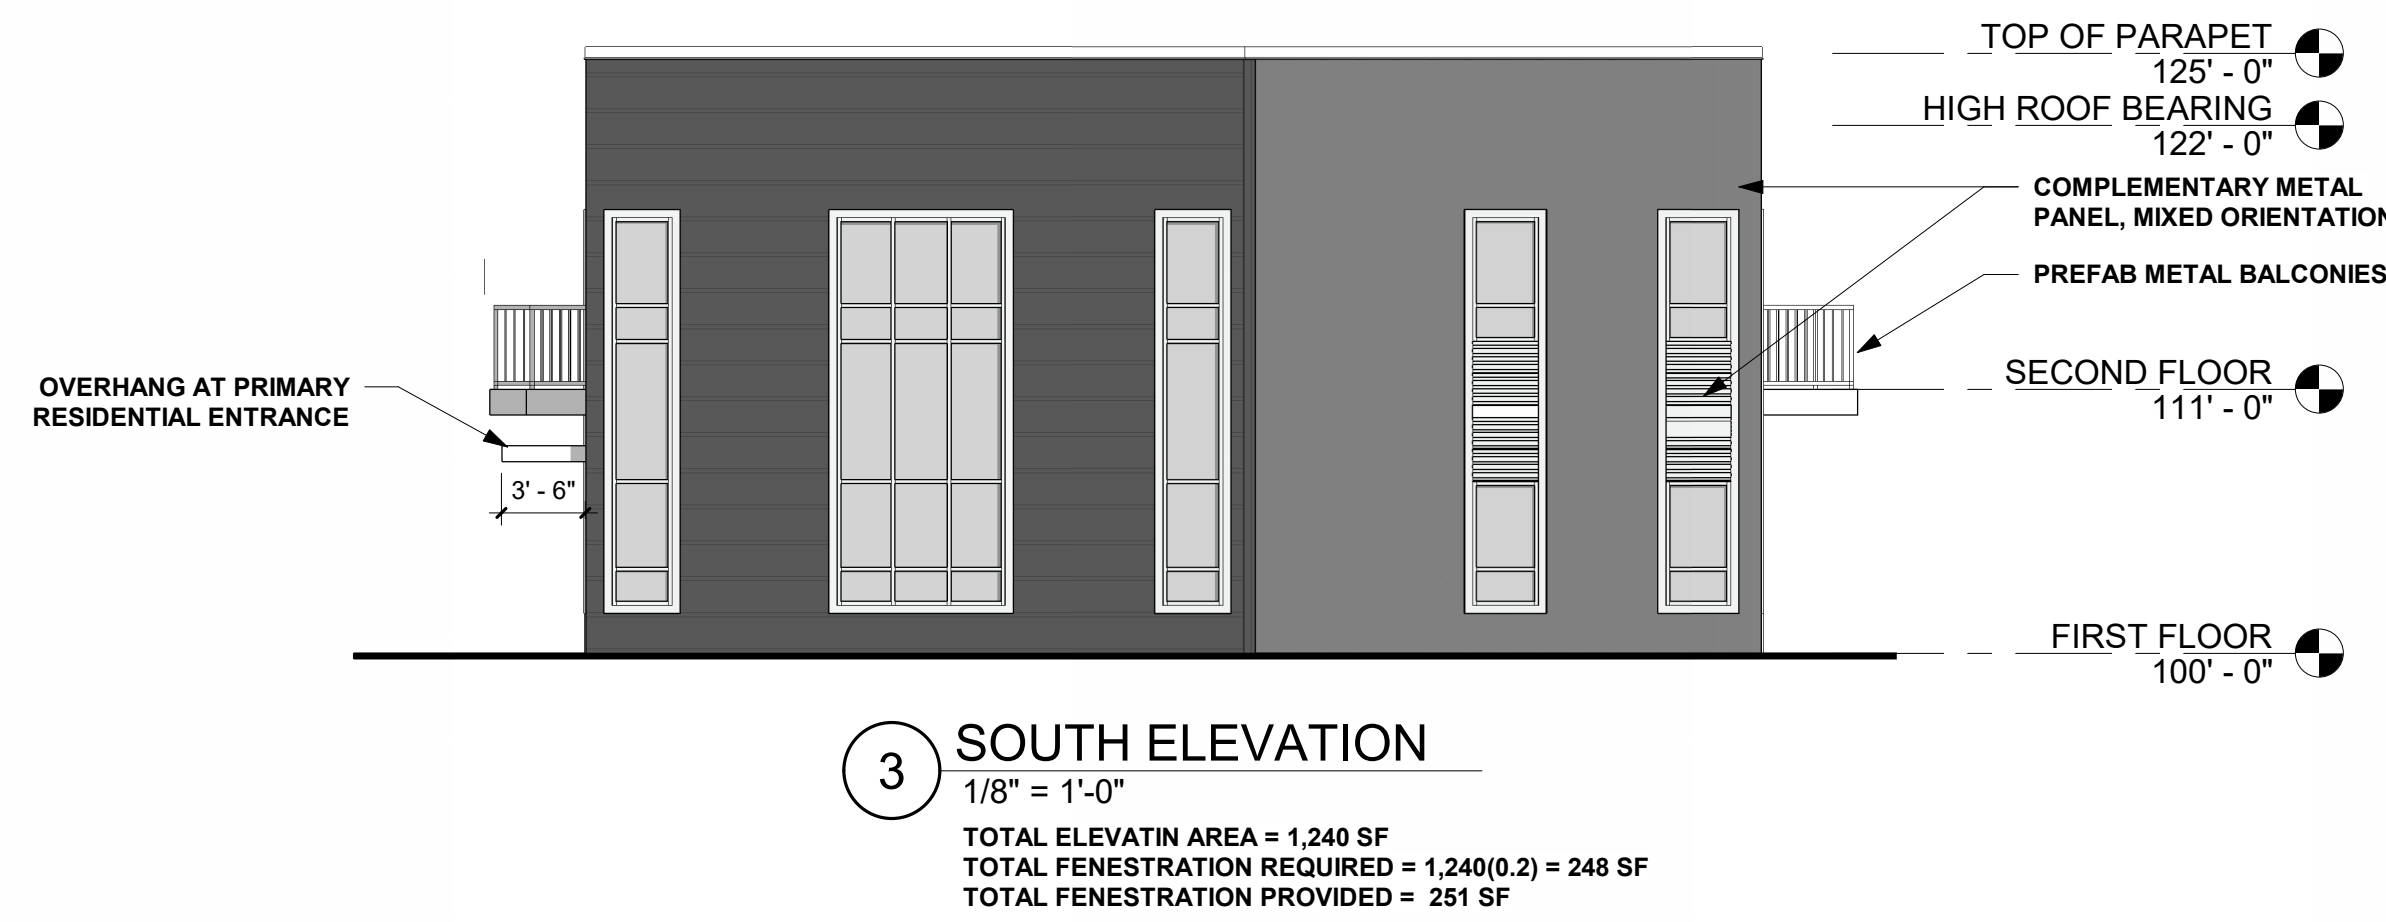

APARTMENT BUILDING ELEVATIONS AND PERSPECTIVES