


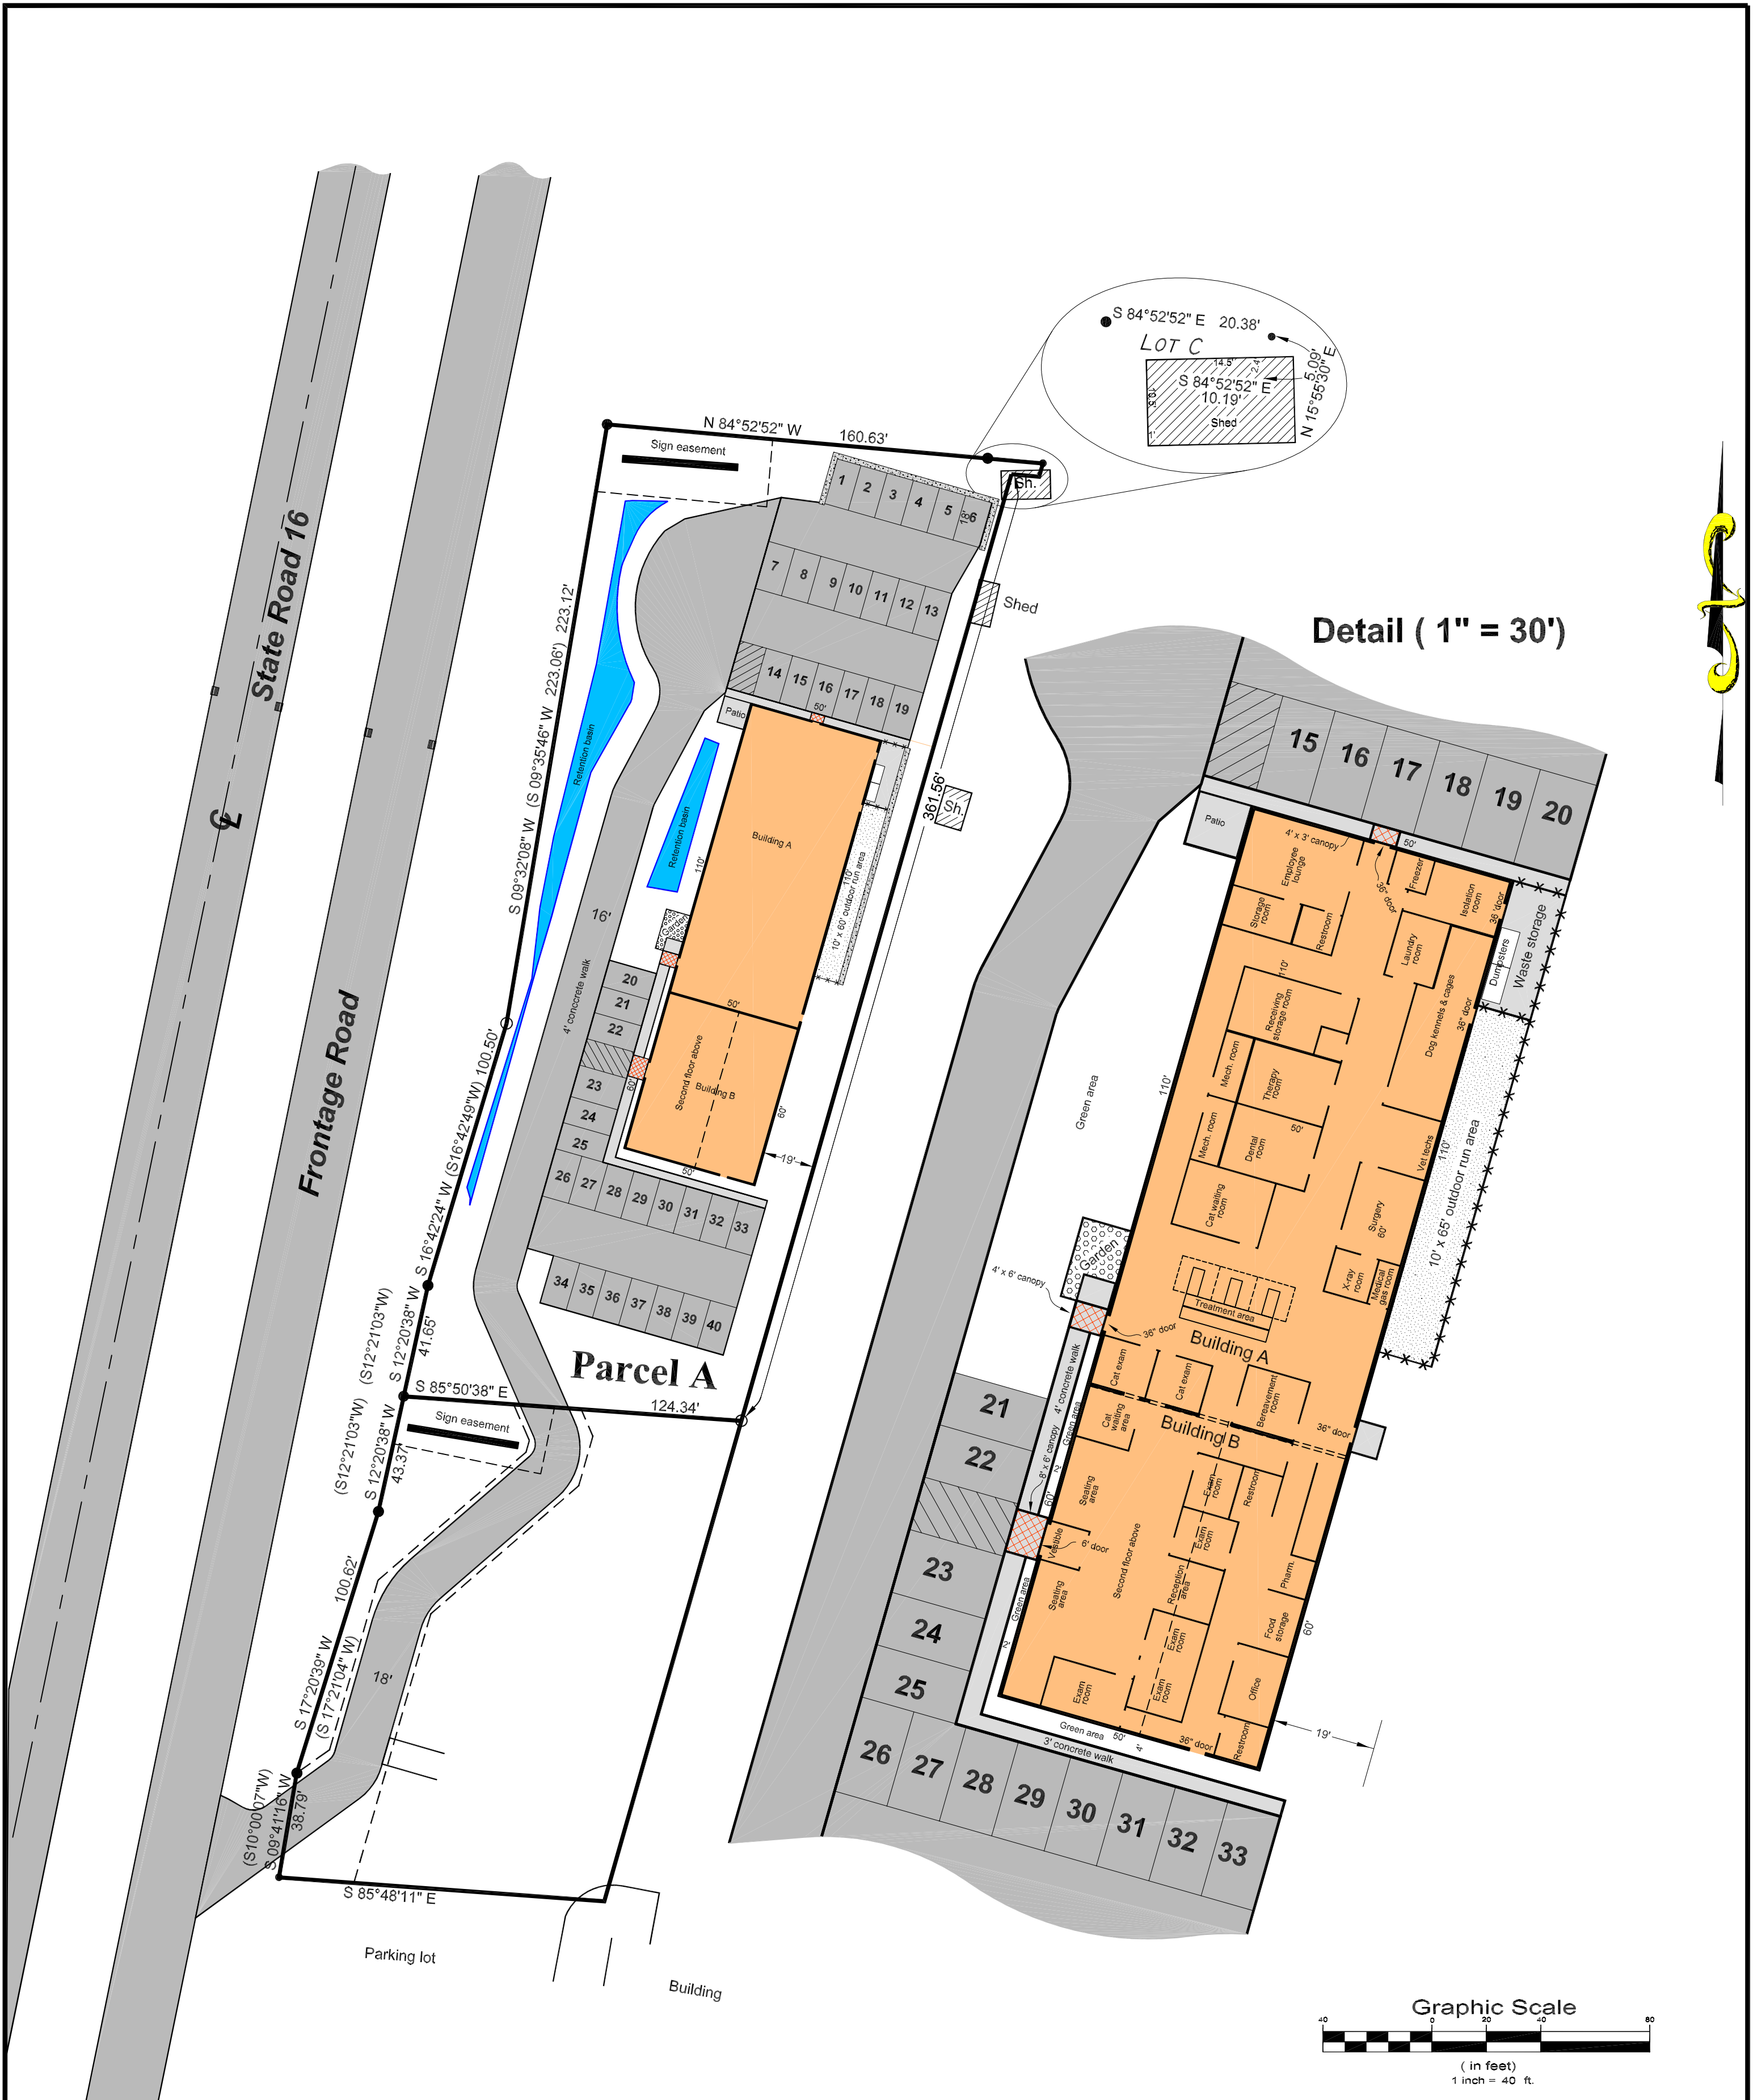

La Crosse Veterinary Clinic Site Plan

Proposed development