


CERTIFIED SURVEY MAP No. _____

PART OF THE
SW 1/4 - NE 1/4, Section 33, T16N-R7W;
City of La Crosse, La Crosse County, Wisconsin;

CURVE TABLE						
CURVE	DELTA	RADIUS	LENGTH	CHORD BEARING	CHORD	TANGENT BEARING
C1	175°24'41"	50.00'	153.08'	N 29°52'01" E	99.92'	N 57°50'19" W
C2	28°20'58"	50.00'	24.74'	S 76°36'07" E	24.49'	
C3	147°03'43"	50.00'	128.34'	N 15°41'32" E	95.90'	
C4	23°13'51"	50.00'	20.27'	N 77°36'28" E	20.13'	

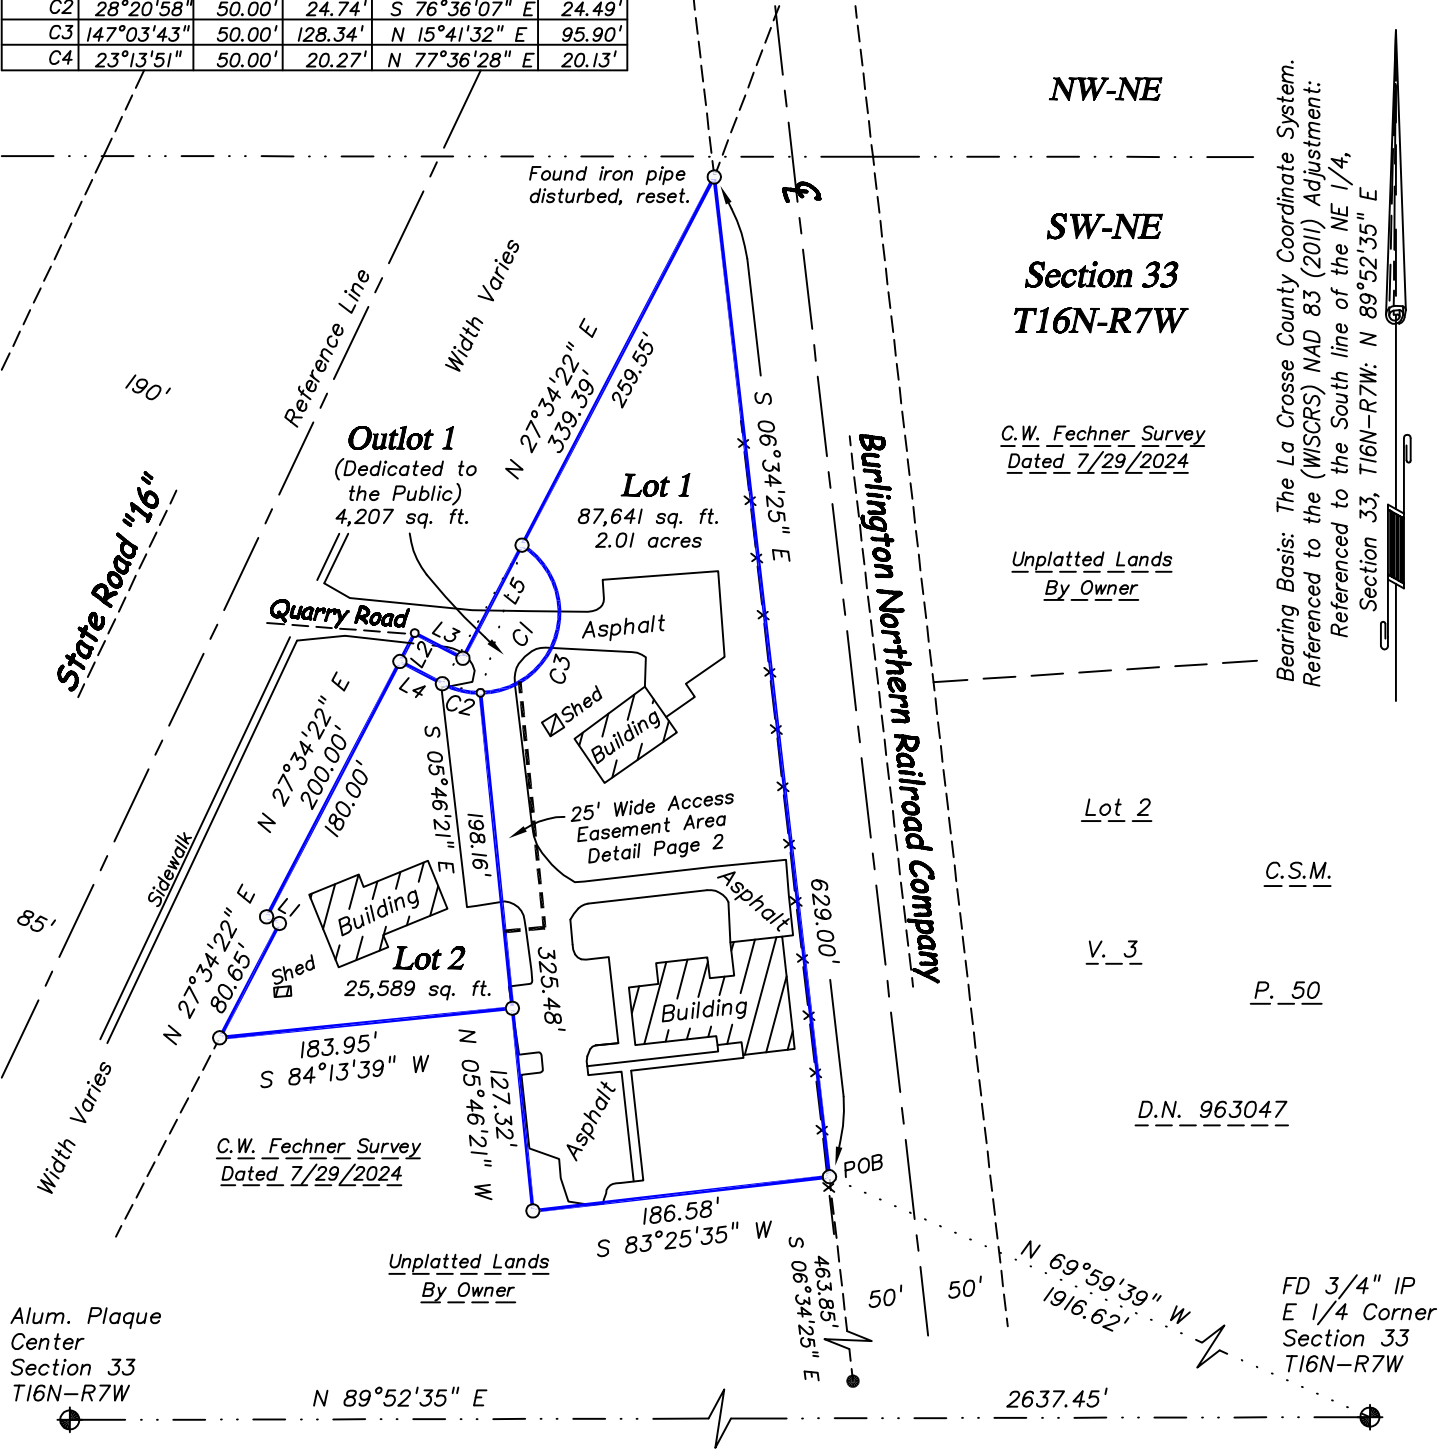

Total Acreage
117,437 sq. ft.
2.70 acres

LINE TABLE		
LINE	LENGTH	BEARING
L1	9.00'	N 62°25'38" W
L2	20.00'	N 27°34'22" E
L3	34.00'	S 62°25'38" E
L4	30.00'	S 62°25'38" E
L5	79.84'	N 27°34'22" E
EASEMENT LINE TABLE		
E1	150.00'	S 05°46'21" E
E2	20.00'	N 84°13'39" E
E3	152.32'	N 05°46'21" W

LEGEND

- = Found 1" Iron Pipe (unless stated otherwise)
- = Set 3/4" x 20" Rebar (1.50 lb/lin. ft.)
- () = Recorded dimensions
- = Set MAG nail
- ⊕ = Found County marker
- = Boundary of this survey
- — — = Centerline
- x — x — = Fence line
- POB = Point of beginning

Graphic Scale

120' 0' 60' 120' 240'

(IN FEET)
1 inch = 120 ft.

CERTIFIED SURVEY MAP

PART OF

SW 1/4 - NE 1/4, Section 33, T16N-R7W;
City of La Crosse, La Crosse County, Wisconsin;

SURVEYOR'S CERTIFICATE

I, Travis J. Severson, Professional Land Surveyor, do hereby certify that I have surveyed and mapped this Certified Survey Map being part of the SW 1/4 of the NE 1/4, Section 33, T16N-R7W, City of La Crosse, La Crosse County, Wisconsin described as follows:

Commencing at the East 1/4 corner of Section 33, thence N 69°59'39" W 1916.62 feet to the West right-of-way line of the Burlington Northern Railroad Company and the point of beginning of this description:

thence S 83°25'35" W 186.58 feet;
thence N 05°46'21" W 127.32 feet;
thence S 84°13'39" W 183.95 feet to the East right-of-way line of State Road "16";
thence, along said East right-of-way line, N 27°34'22" E 80.65 feet;
thence, continuing along said East right-of-way line, N 62°25'38" W 9.00 feet;
thence, continuing along said East right-of-way line, N 27°34'22" E 200.00 feet;
thence, continuing along said East right-of-way line, S 62°25'38" E 34.00 feet;
thence, continuing along said East right-of-way line, N 27°34'22" E 339.39 feet to said West right-of-way line;
thence, along said West right-of-way line, S 06°34'25" E 629.00 feet to the point of beginning of this description.

Together with and subject to an access easement for ingress and egress. Subject to any easements, covenants and restrictions of record.

That I have made such survey, map and division of land at the direction of the City of La Crosse owner of said land.

That such map is a correct representation of the exterior boundaries of the land surveyed, subdivision and dedicated thereof made.

That I have fully complied with the provisions of s.236.34, Wisconsin Statutes and with the subdivision ordinances of the City of La Crosse in surveying and mapping the same.

Travis J. Severson PLS #4067
Coulee Region Land Surveyors
2845 Midwest Drive, STE 103
Onalaska, WI 54650

Owner:
C/O James Flottmeyer
City of La Crosse
400 La Crosse Street
La Crosse, WI 54601

CITY OF LA CROSSE APPROVAL

Resolved that this Certified Survey Map is hereby approved by the City of La Crosse.

City Clerk

Date

