



FIRST FLOOR

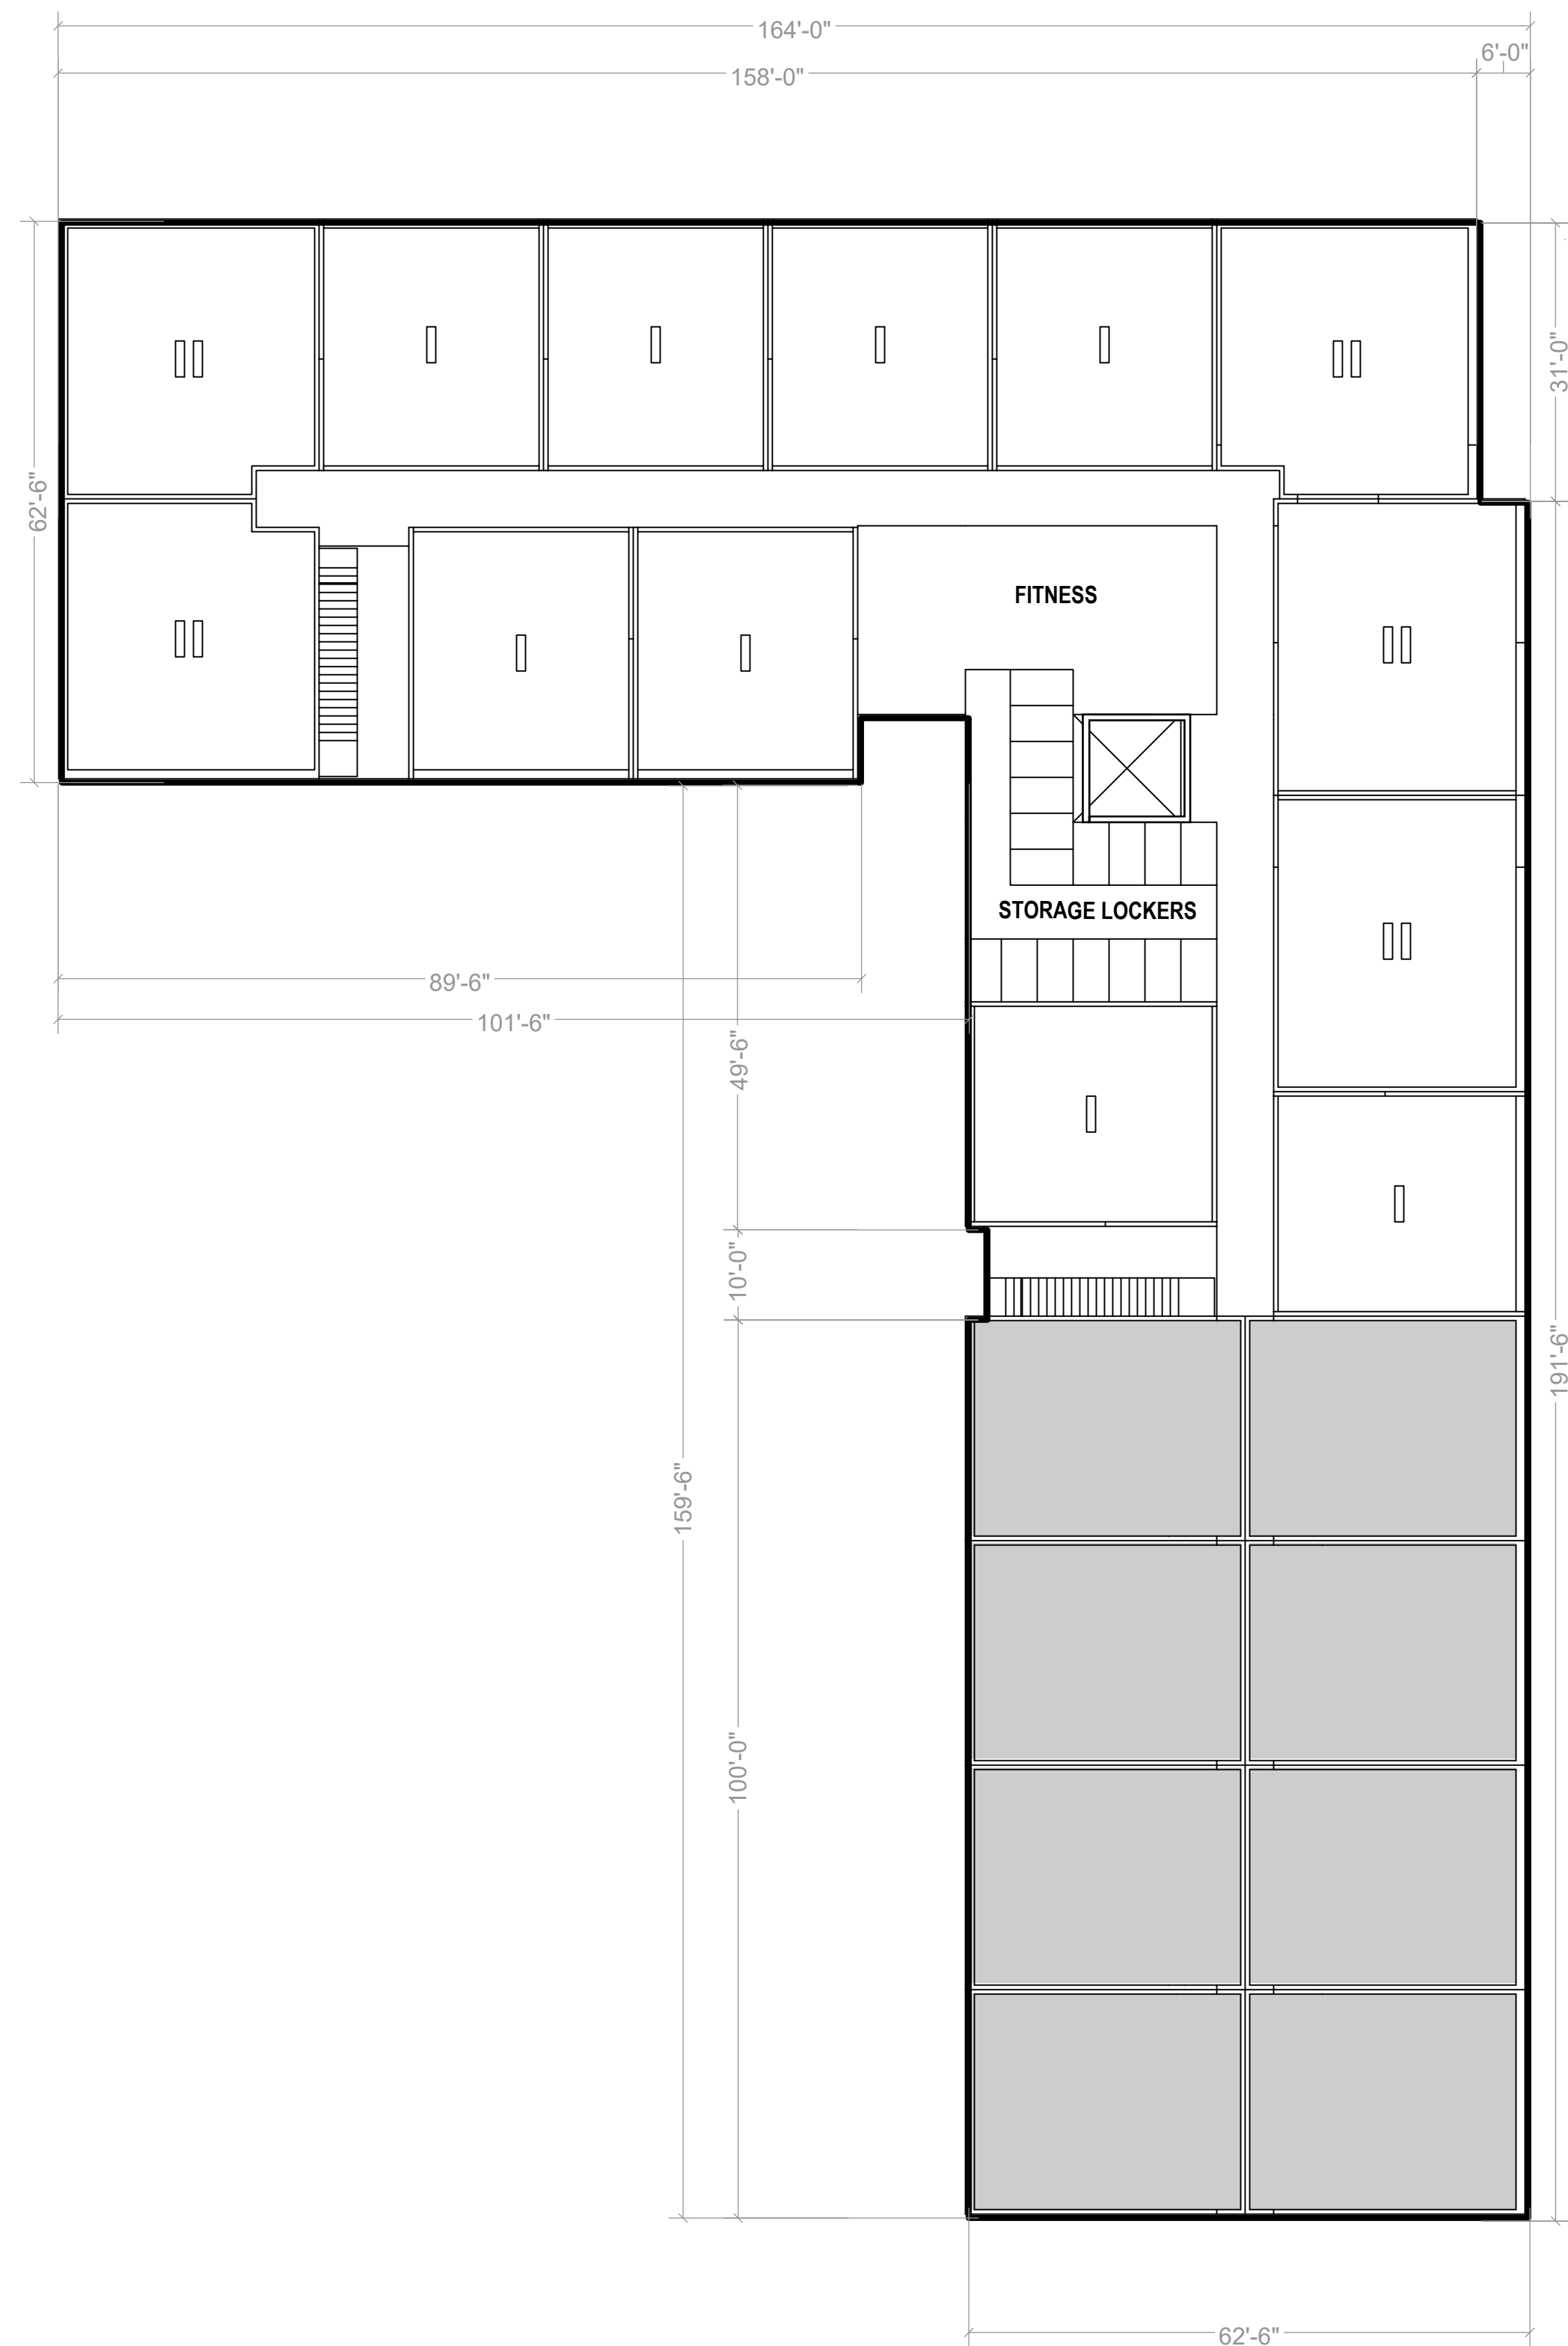

SECOND FLOOR

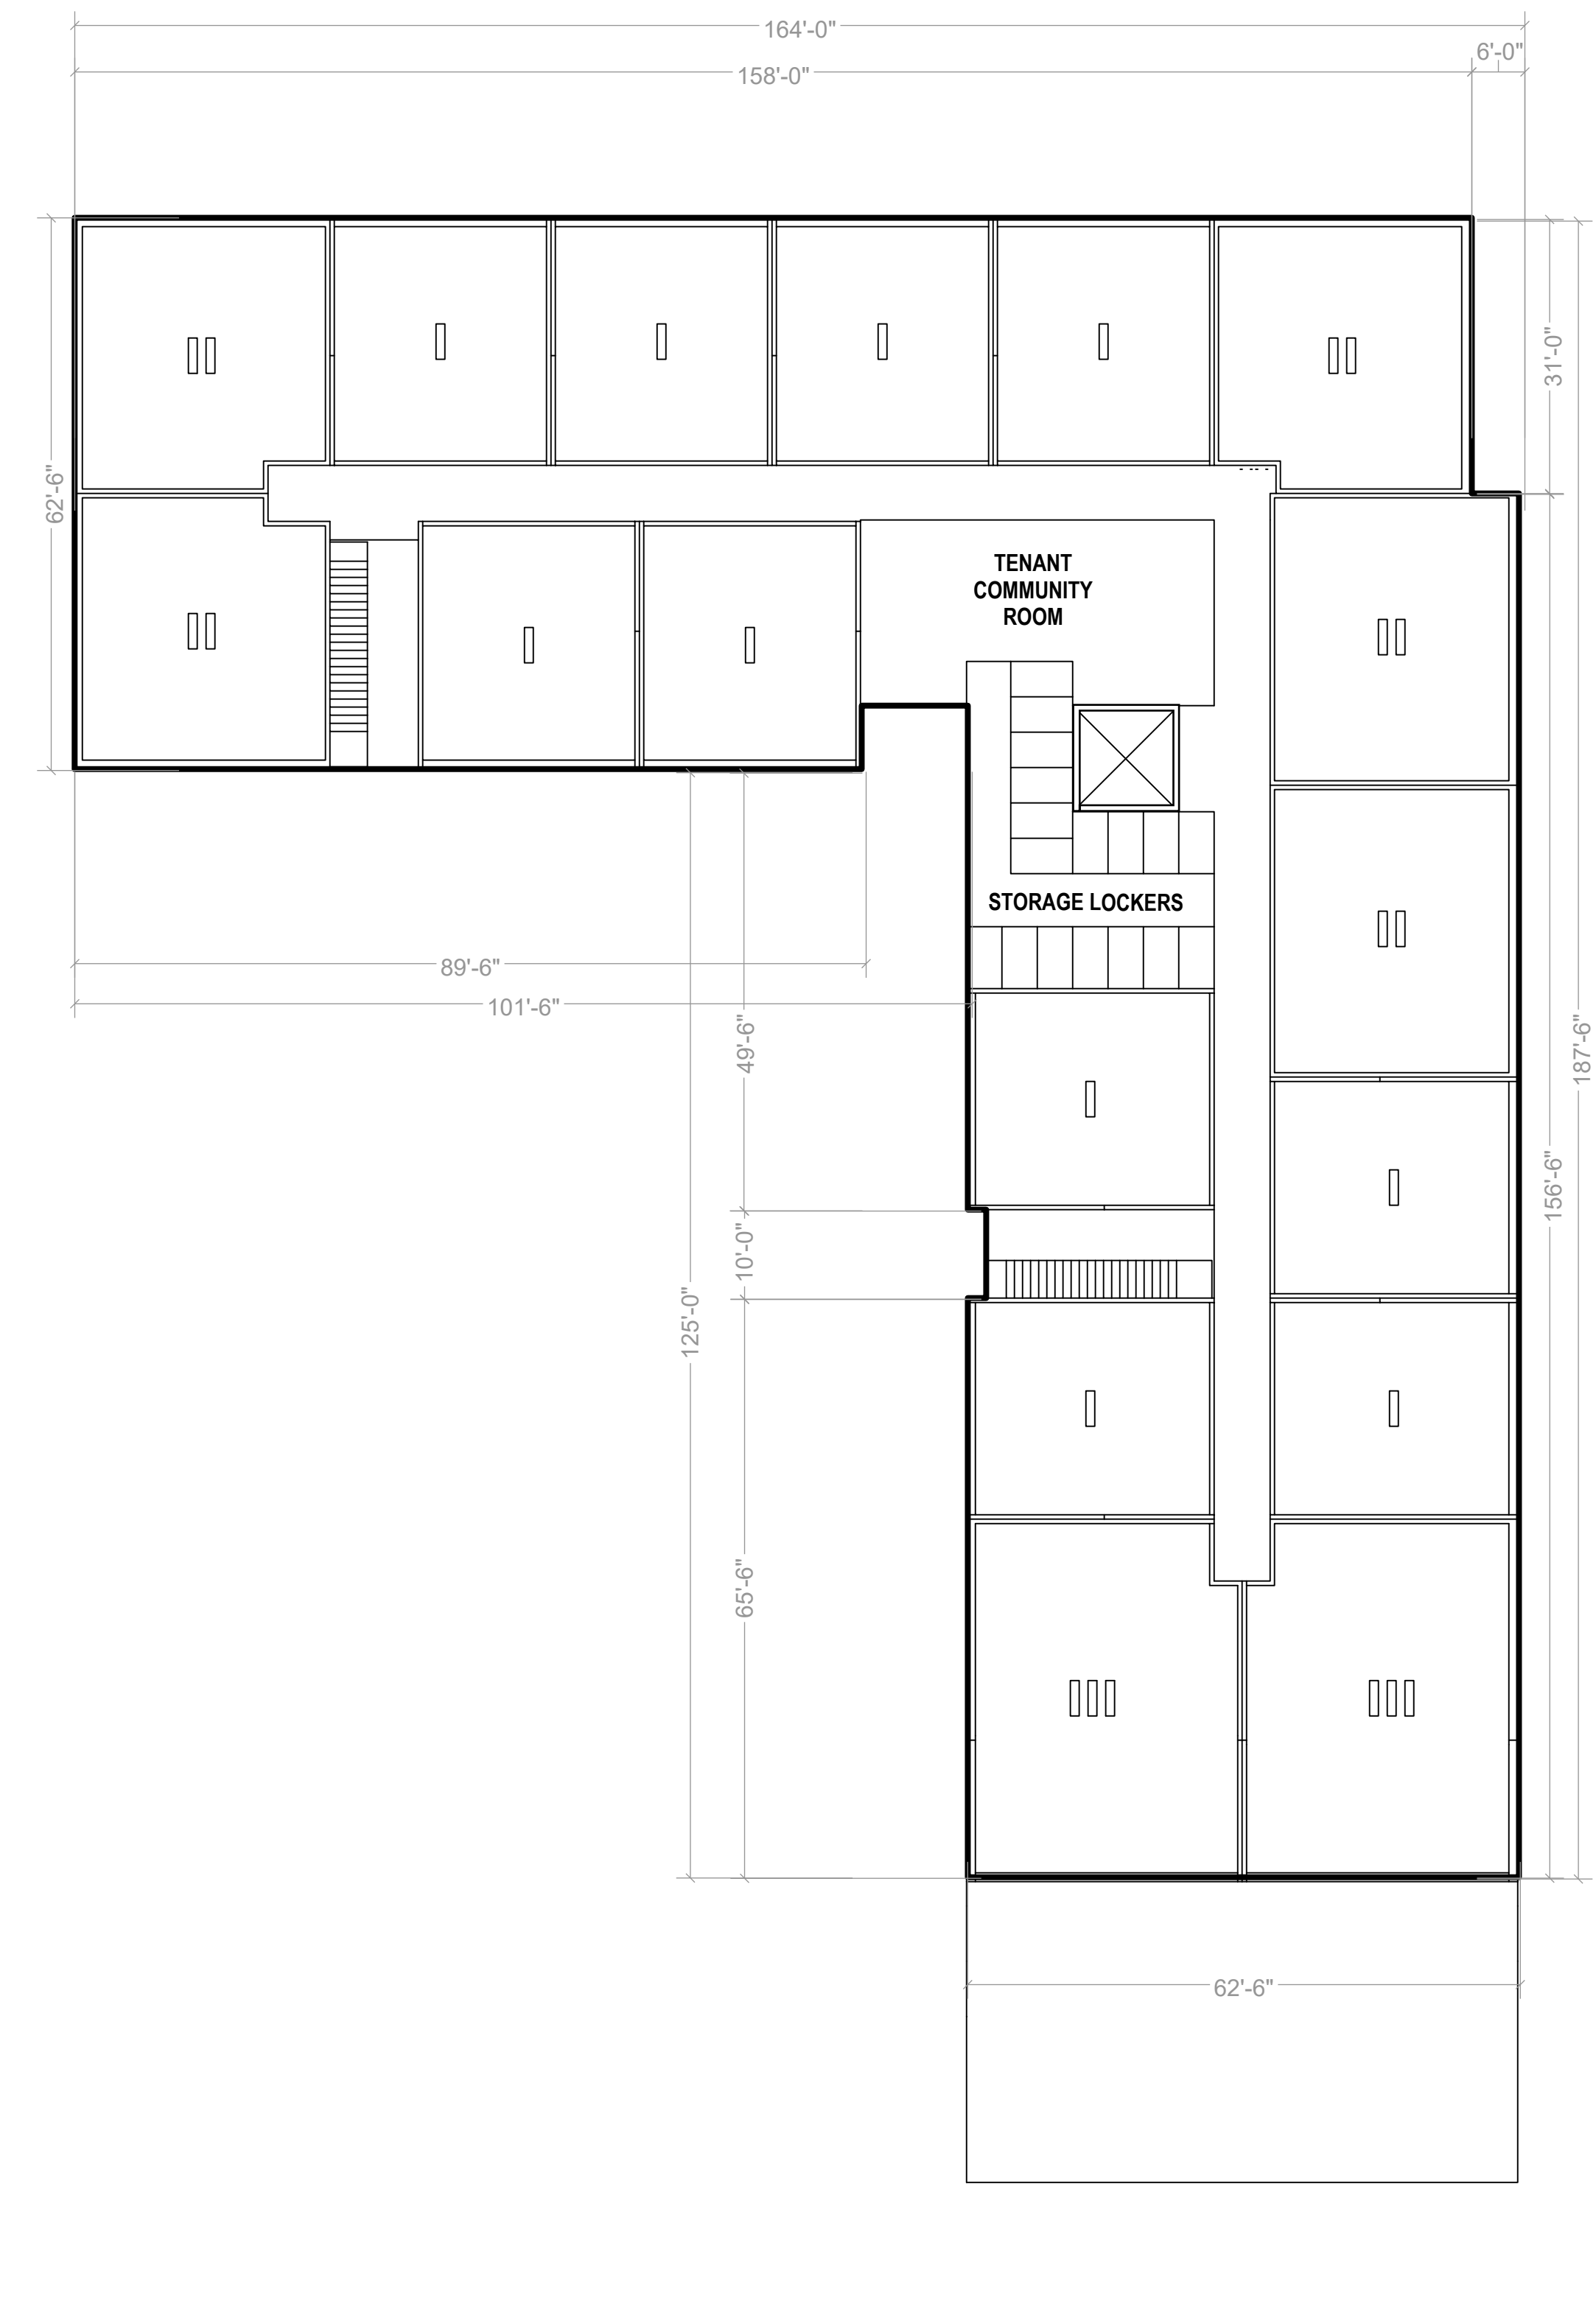

THIRD FLOOR