



BUILDING AREAS		
UNIT NAME	# OF INSTANCES	AREA
UNIT 1: STUDIO (TYPE B)	6	383 SF
UNIT 2: STUDIO (TYPE B)	5	360 SF
UNIT 3: STUDIO (TYPE A)	1	360 SF
UNIT 4: STUDIO	6	316 SF
UNIT 5: STUDIO	6	340 SF
LEVEL		AREA
2ND FLOOR		5,365 SF
1ST FLOOR		5,365 SF
TOTAL		10,730 SF

UNIT MATRIX				
	STUDIO	1 BEDROOM	2 BEDROOM	TOTAL UNITS
2ND FLOOR	12	0	0	12
1ST FLOOR	12	0	0	12
TOTAL	24	0	0	24
GARAGE STALLS: 0 STALLS				

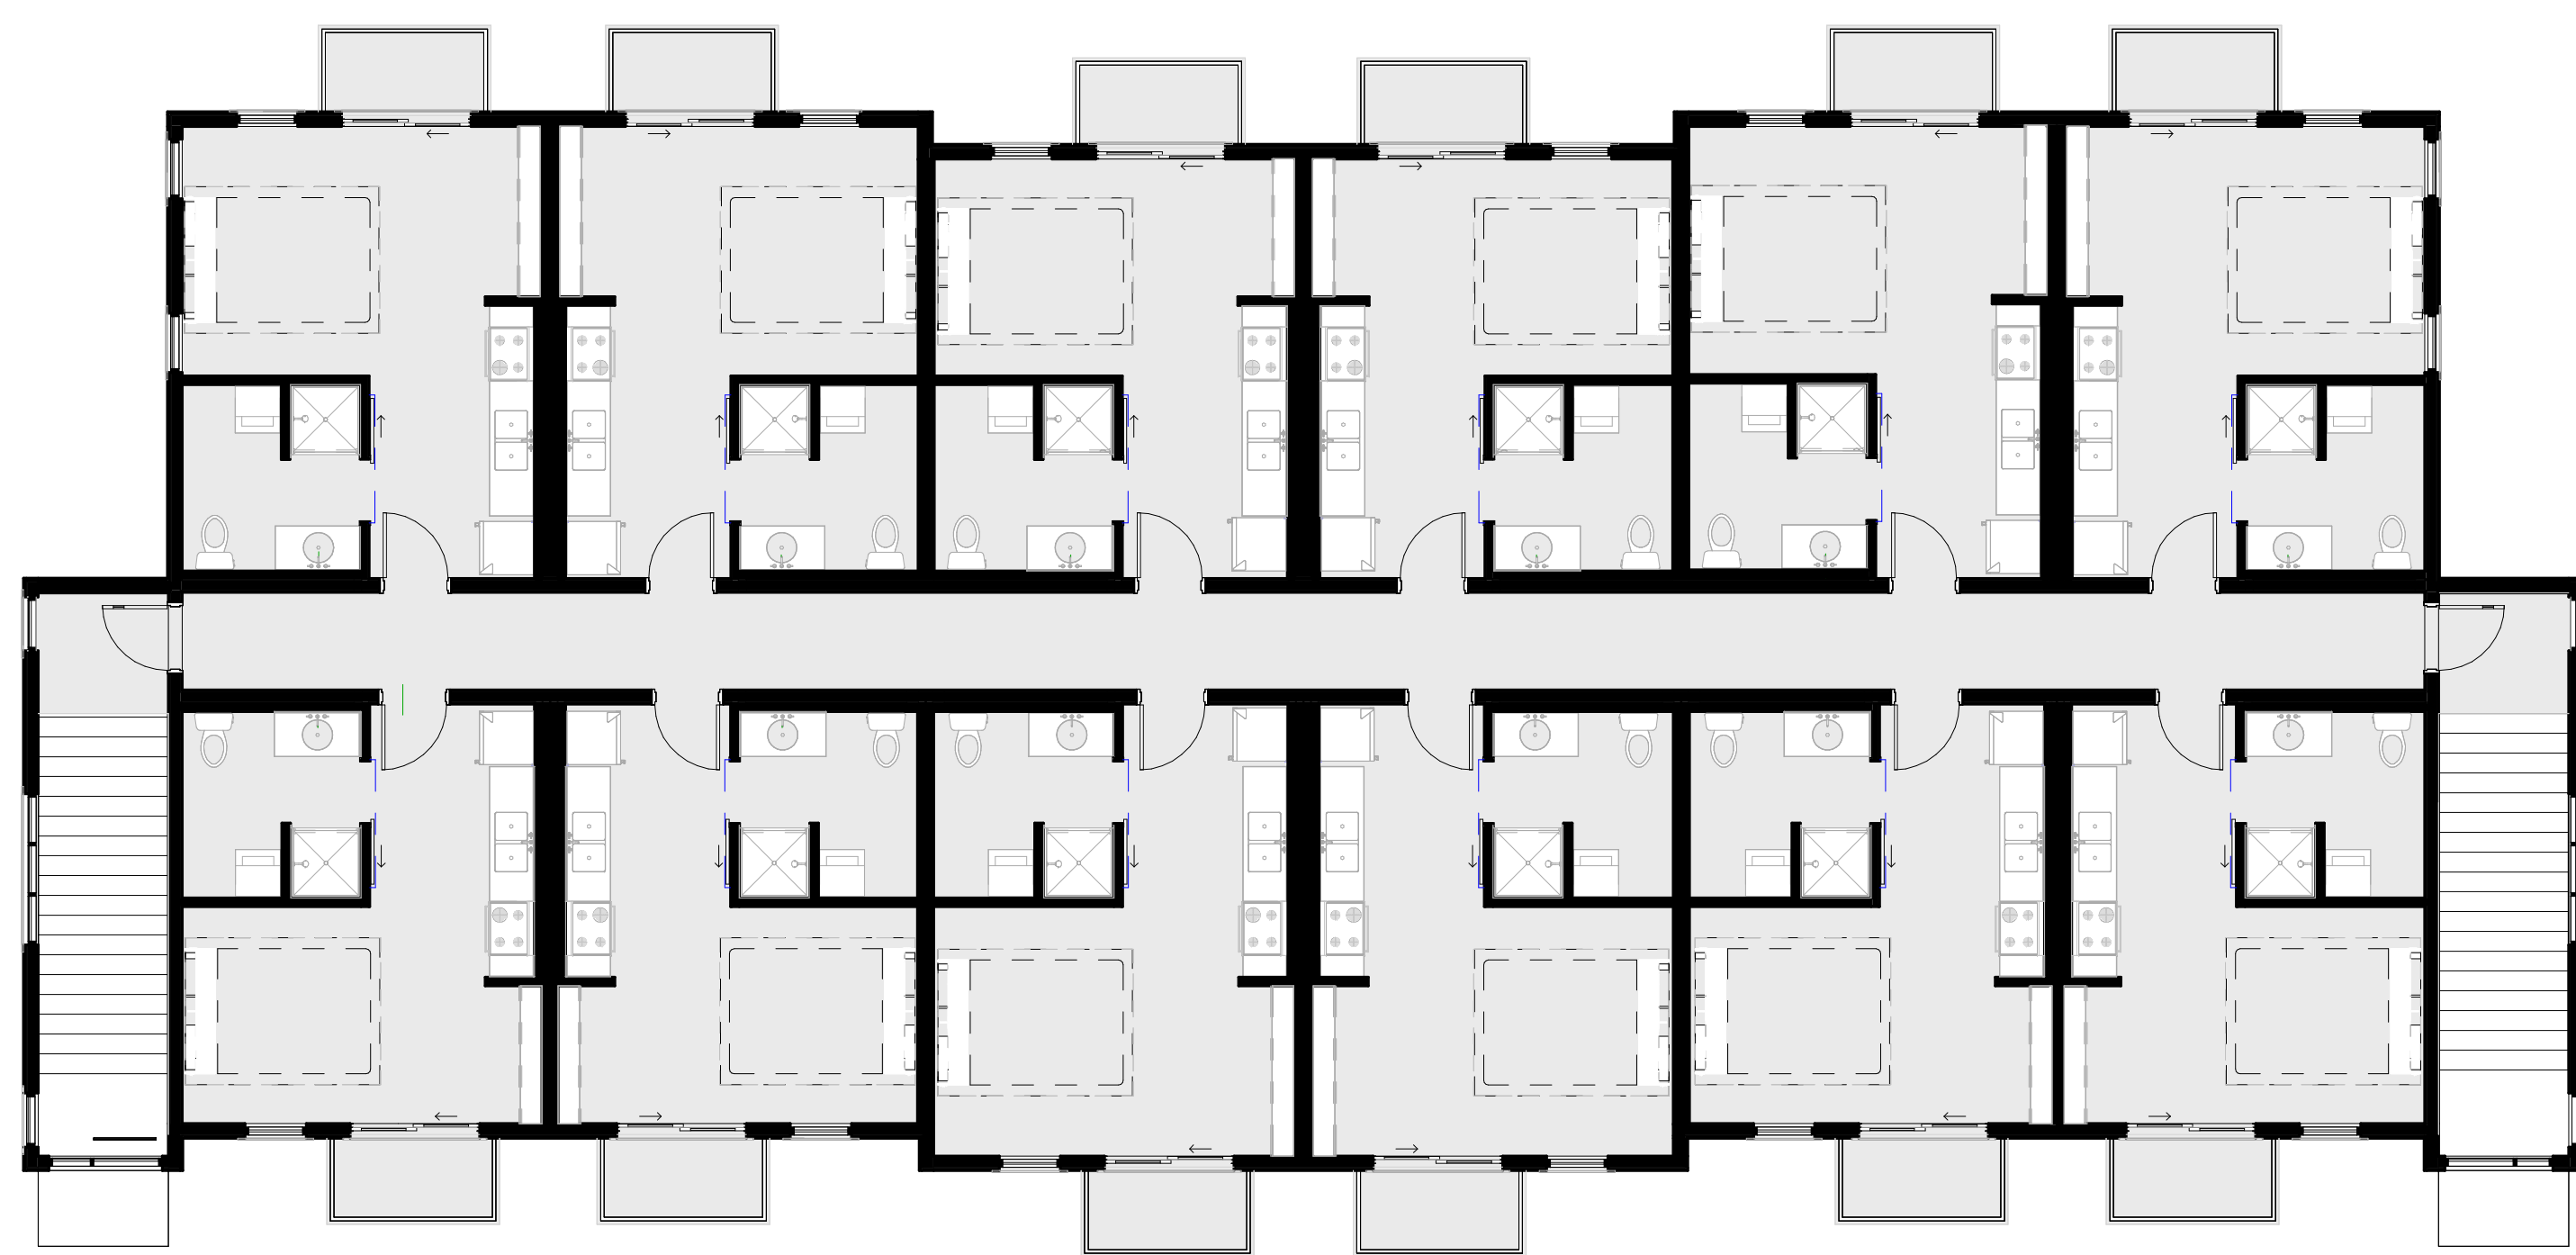

2 SECOND FLOOR PLAN
1/8" = 1'-0"

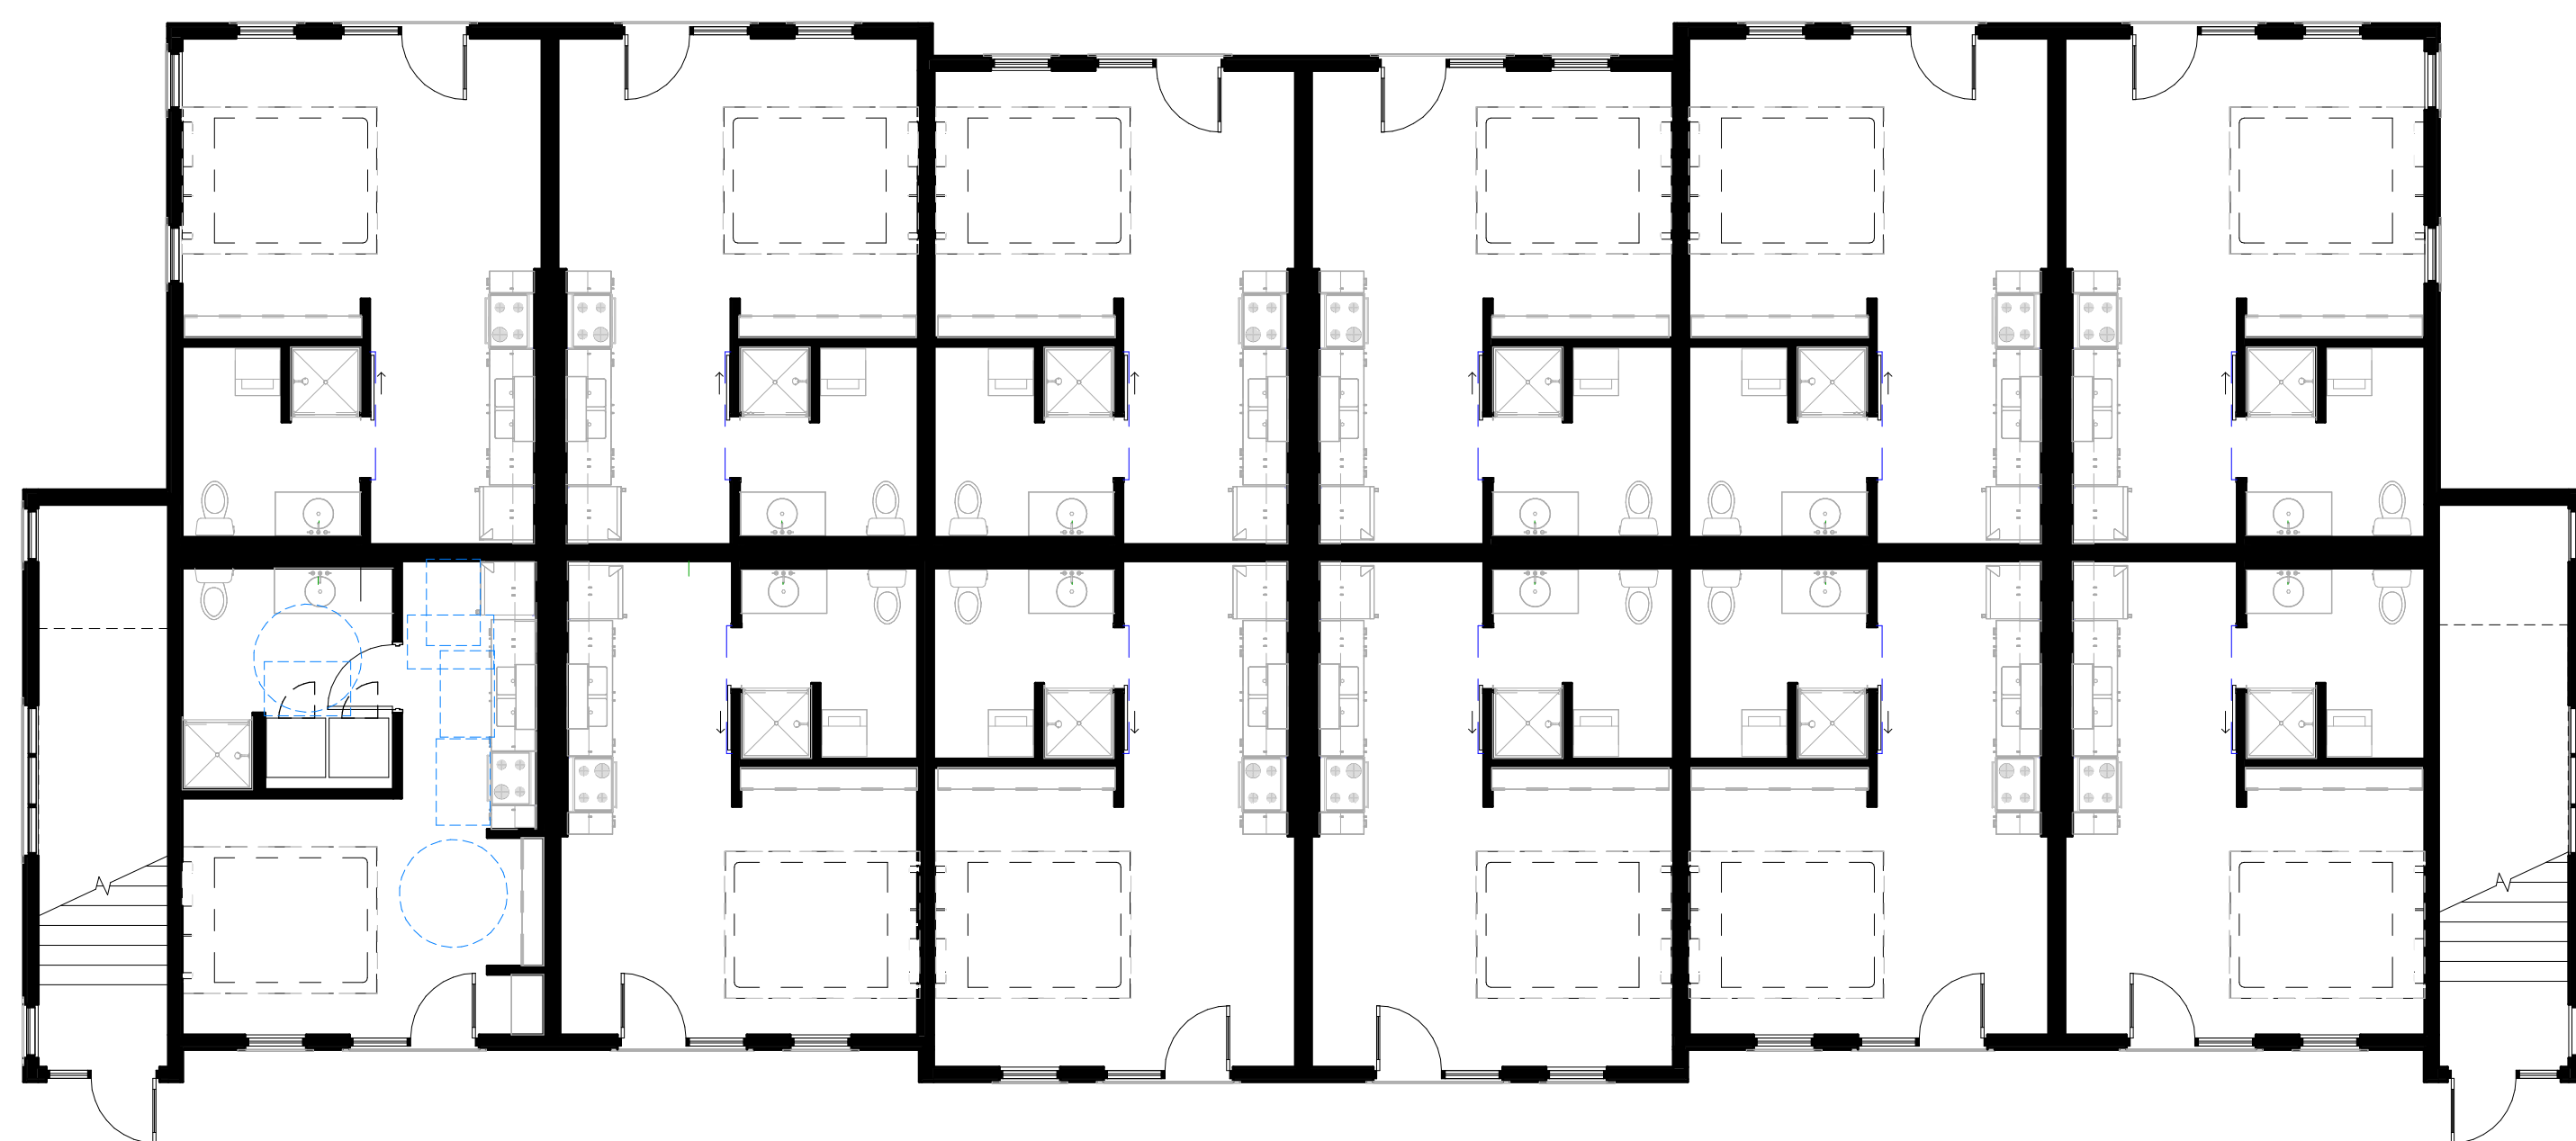

1 FIRST FLOOR PLAN
1/8" = 1'-0"

APARTMENT BUILDING PLANS






1 EAST ELEVATION
 1/8" = 1'-0"
 TOTAL ELEVATION AREA = 2,550 SF
 TOTAL FENESTRATION REQUIRED = 2,550(0.2) = 510 SF
 TOTAL FENESTRATION PROVIDED = 840 SF



2 WEST ELEVATION
 1/8" = 1'-0"



3 SOUTH ELEVATION
 1/8" = 1'-0"
 TOTAL ELEVATION AREA = 1,240 SF
 TOTAL FENESTRATION REQUIRED = 1,240(0.2) = 248 SF
 TOTAL FENESTRATION PROVIDED = 251 SF

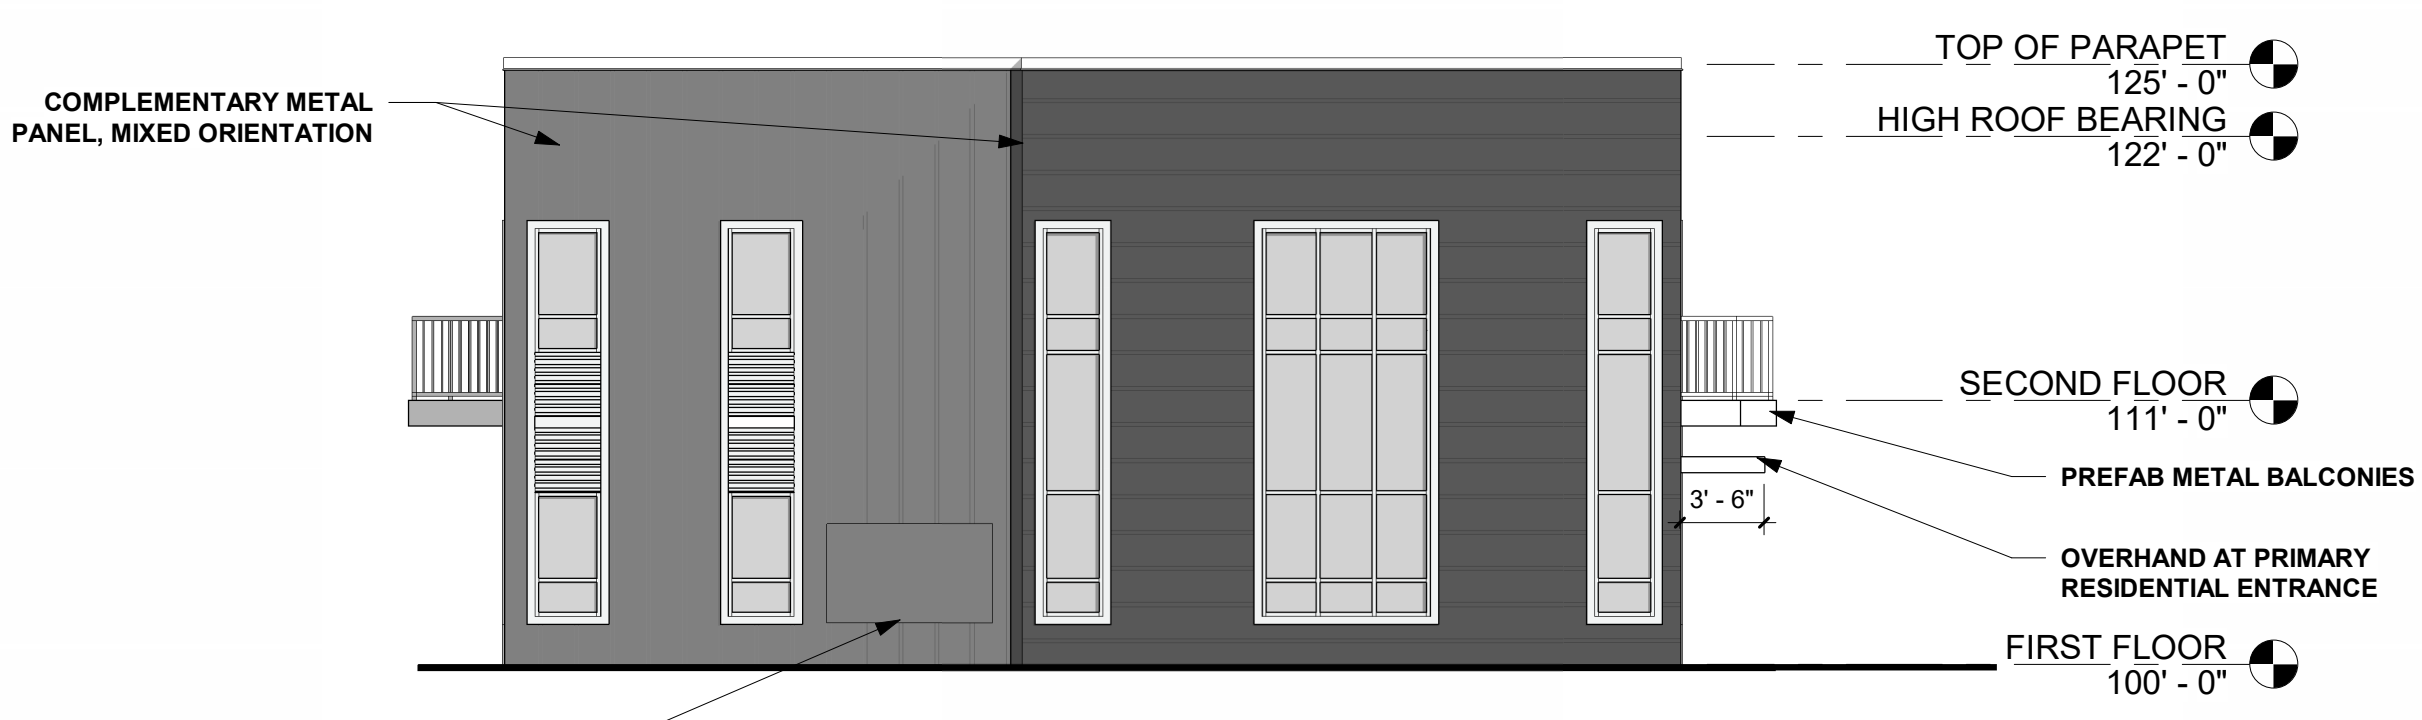


4 NORTH ELEVATION
 1/8" = 1'-0"



VIEW FROM NW



VIEW FROM SE

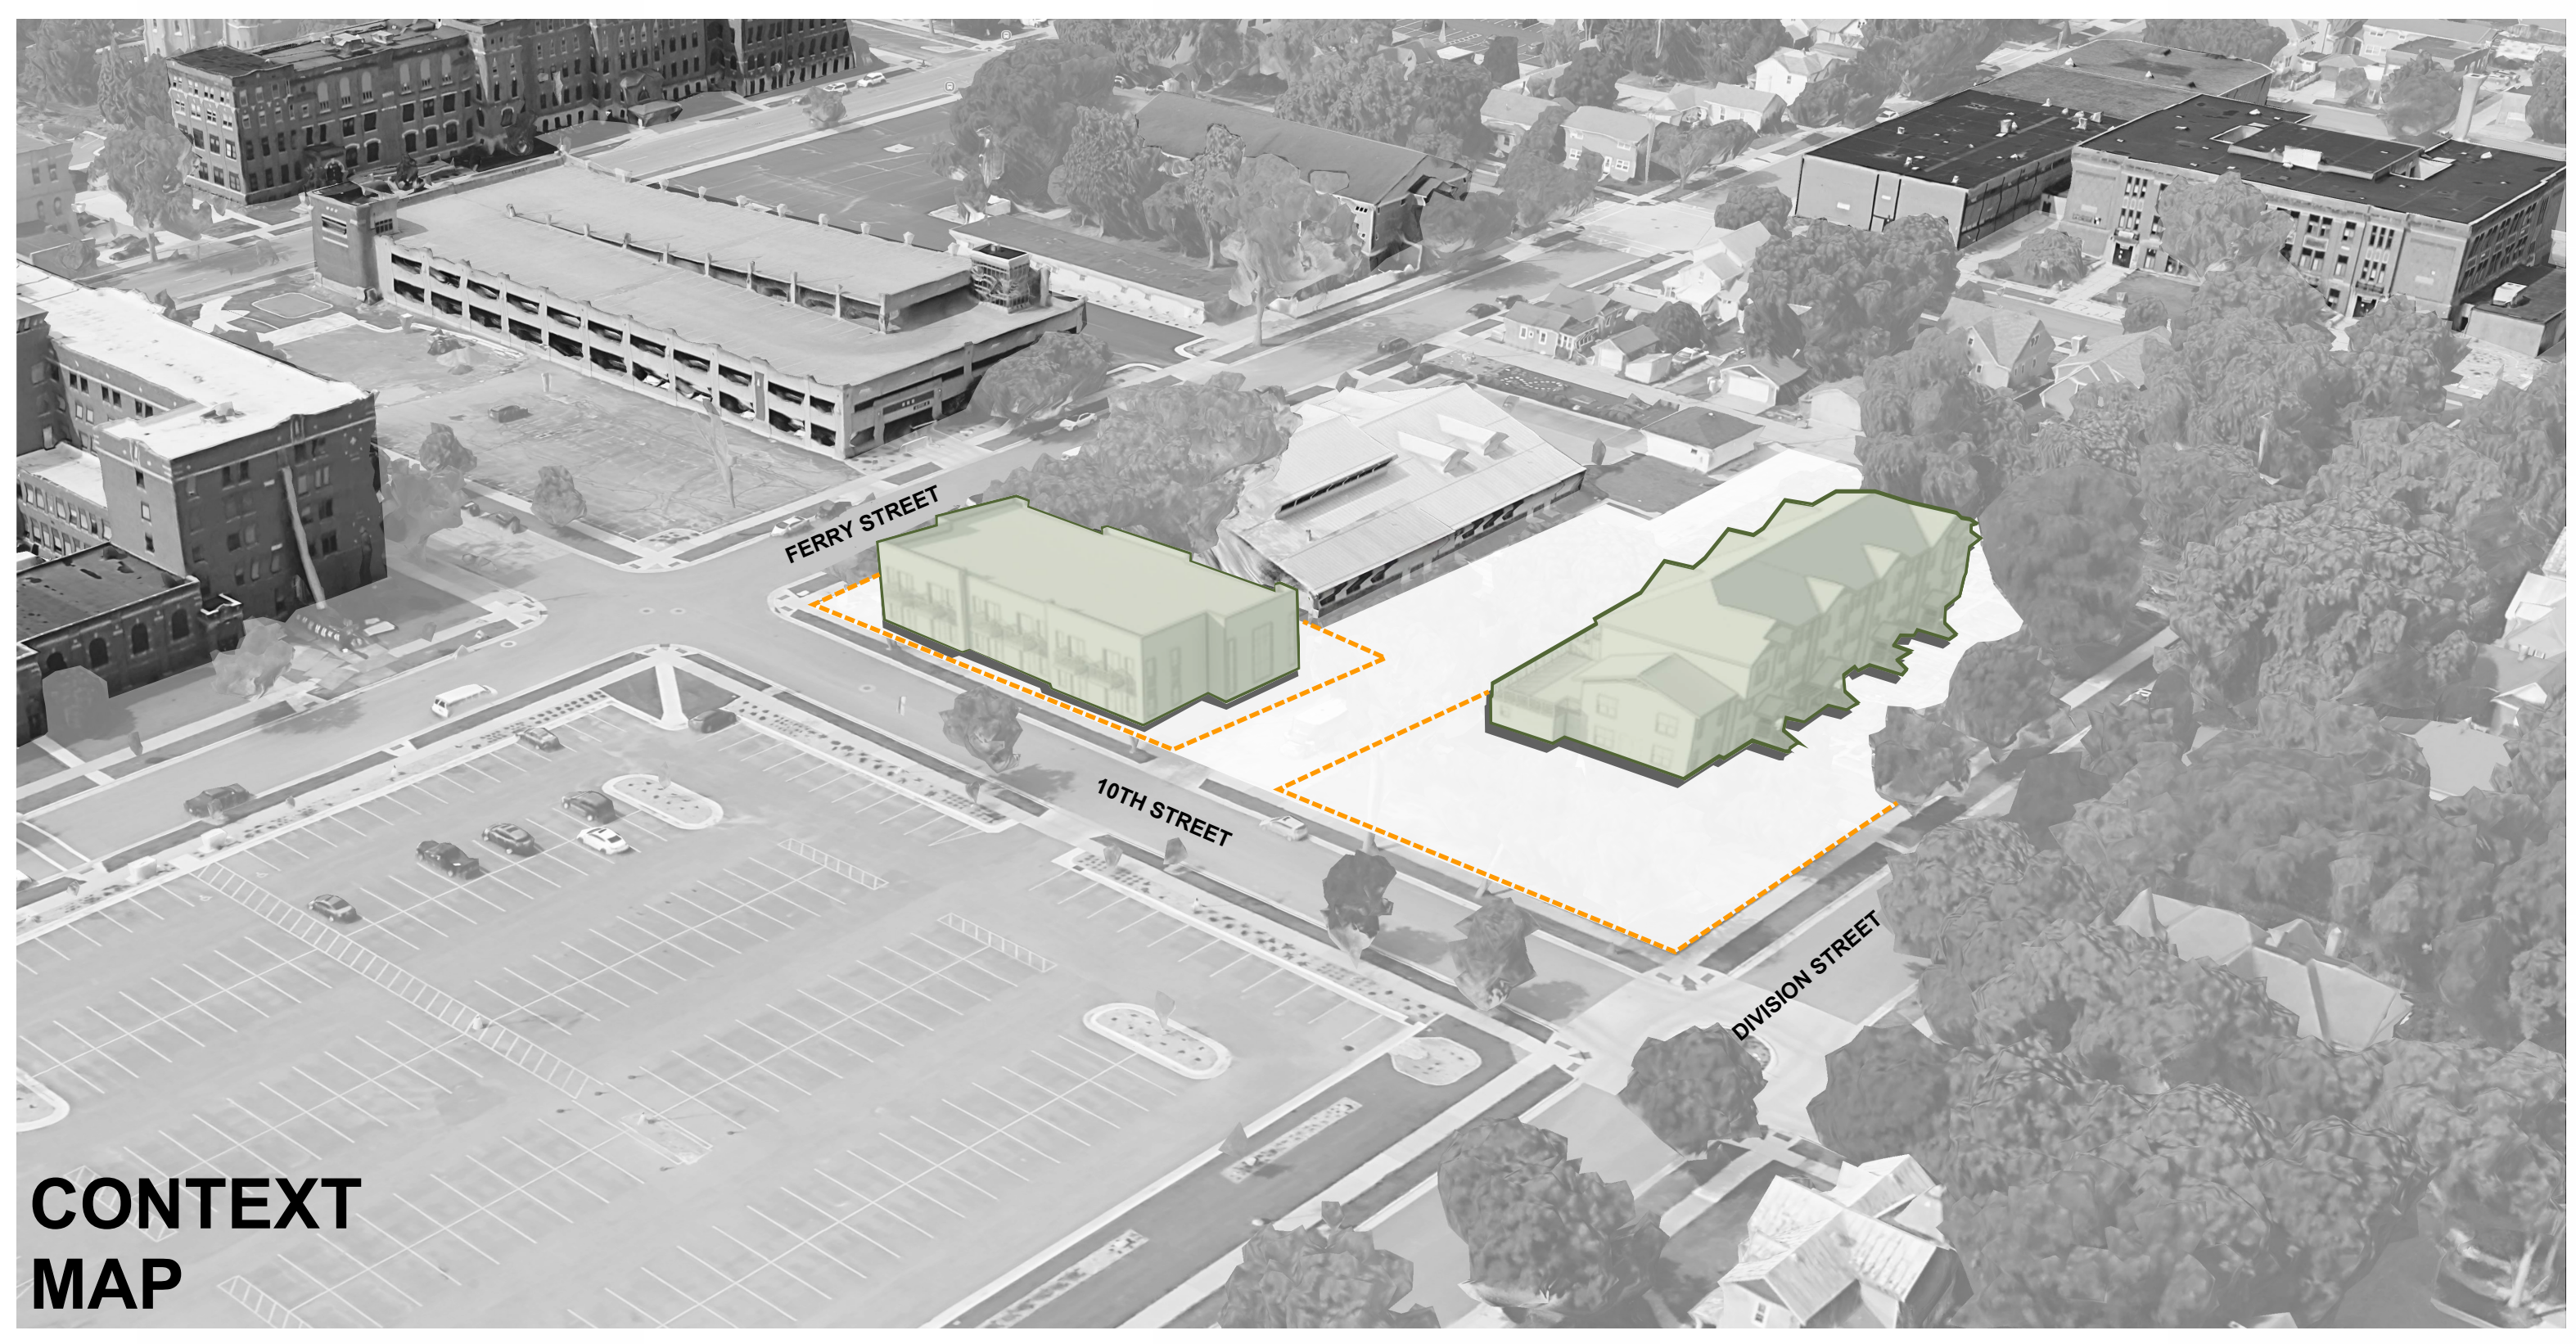

CONTEXT MAP

APARTMENT BUILDING ELEVATIONS AND PERSPECTIVES