



Restaurant Support Office
6800 Bishop Road, Plano, TX 75024
Tele: 972-769-3100 Fax: 972-769-3101


Restaurant:
Raising Cane's
Restaurant #C1148
Hwy 16 & Braund St
La Crosse, WI 54560
P4-V-AV (A)

Designer's Information:

SHREMSHOCK
Shremshock Engineering, Inc.
7775 Walton Parkway Suite 250 New Albany, OH 43054
t: 614 545 4550 | f: 614 545 4555 | shremshock.com

Prototype Phase: 2023
Project Issue Date: 00-00-0000
SAI Project Manager: PDS

100% SUBMISSION
03-11-2024

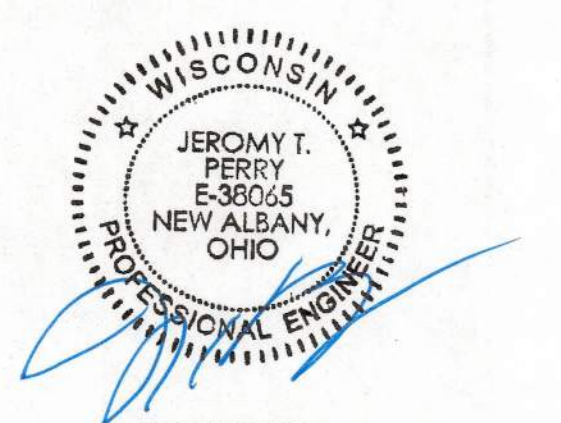

03/12/2024

Sheet Versions:


#	Date	Description
-	-	-
-	-	-
-	-	-
-	-	-
-	-	-
-	-	-
-	-	-
-	-	-
-	-	-
-	-	-

Sheet Title:
Kitchen Hood Details

Sheet Number:

M3.1

SAI Job Number: 230372

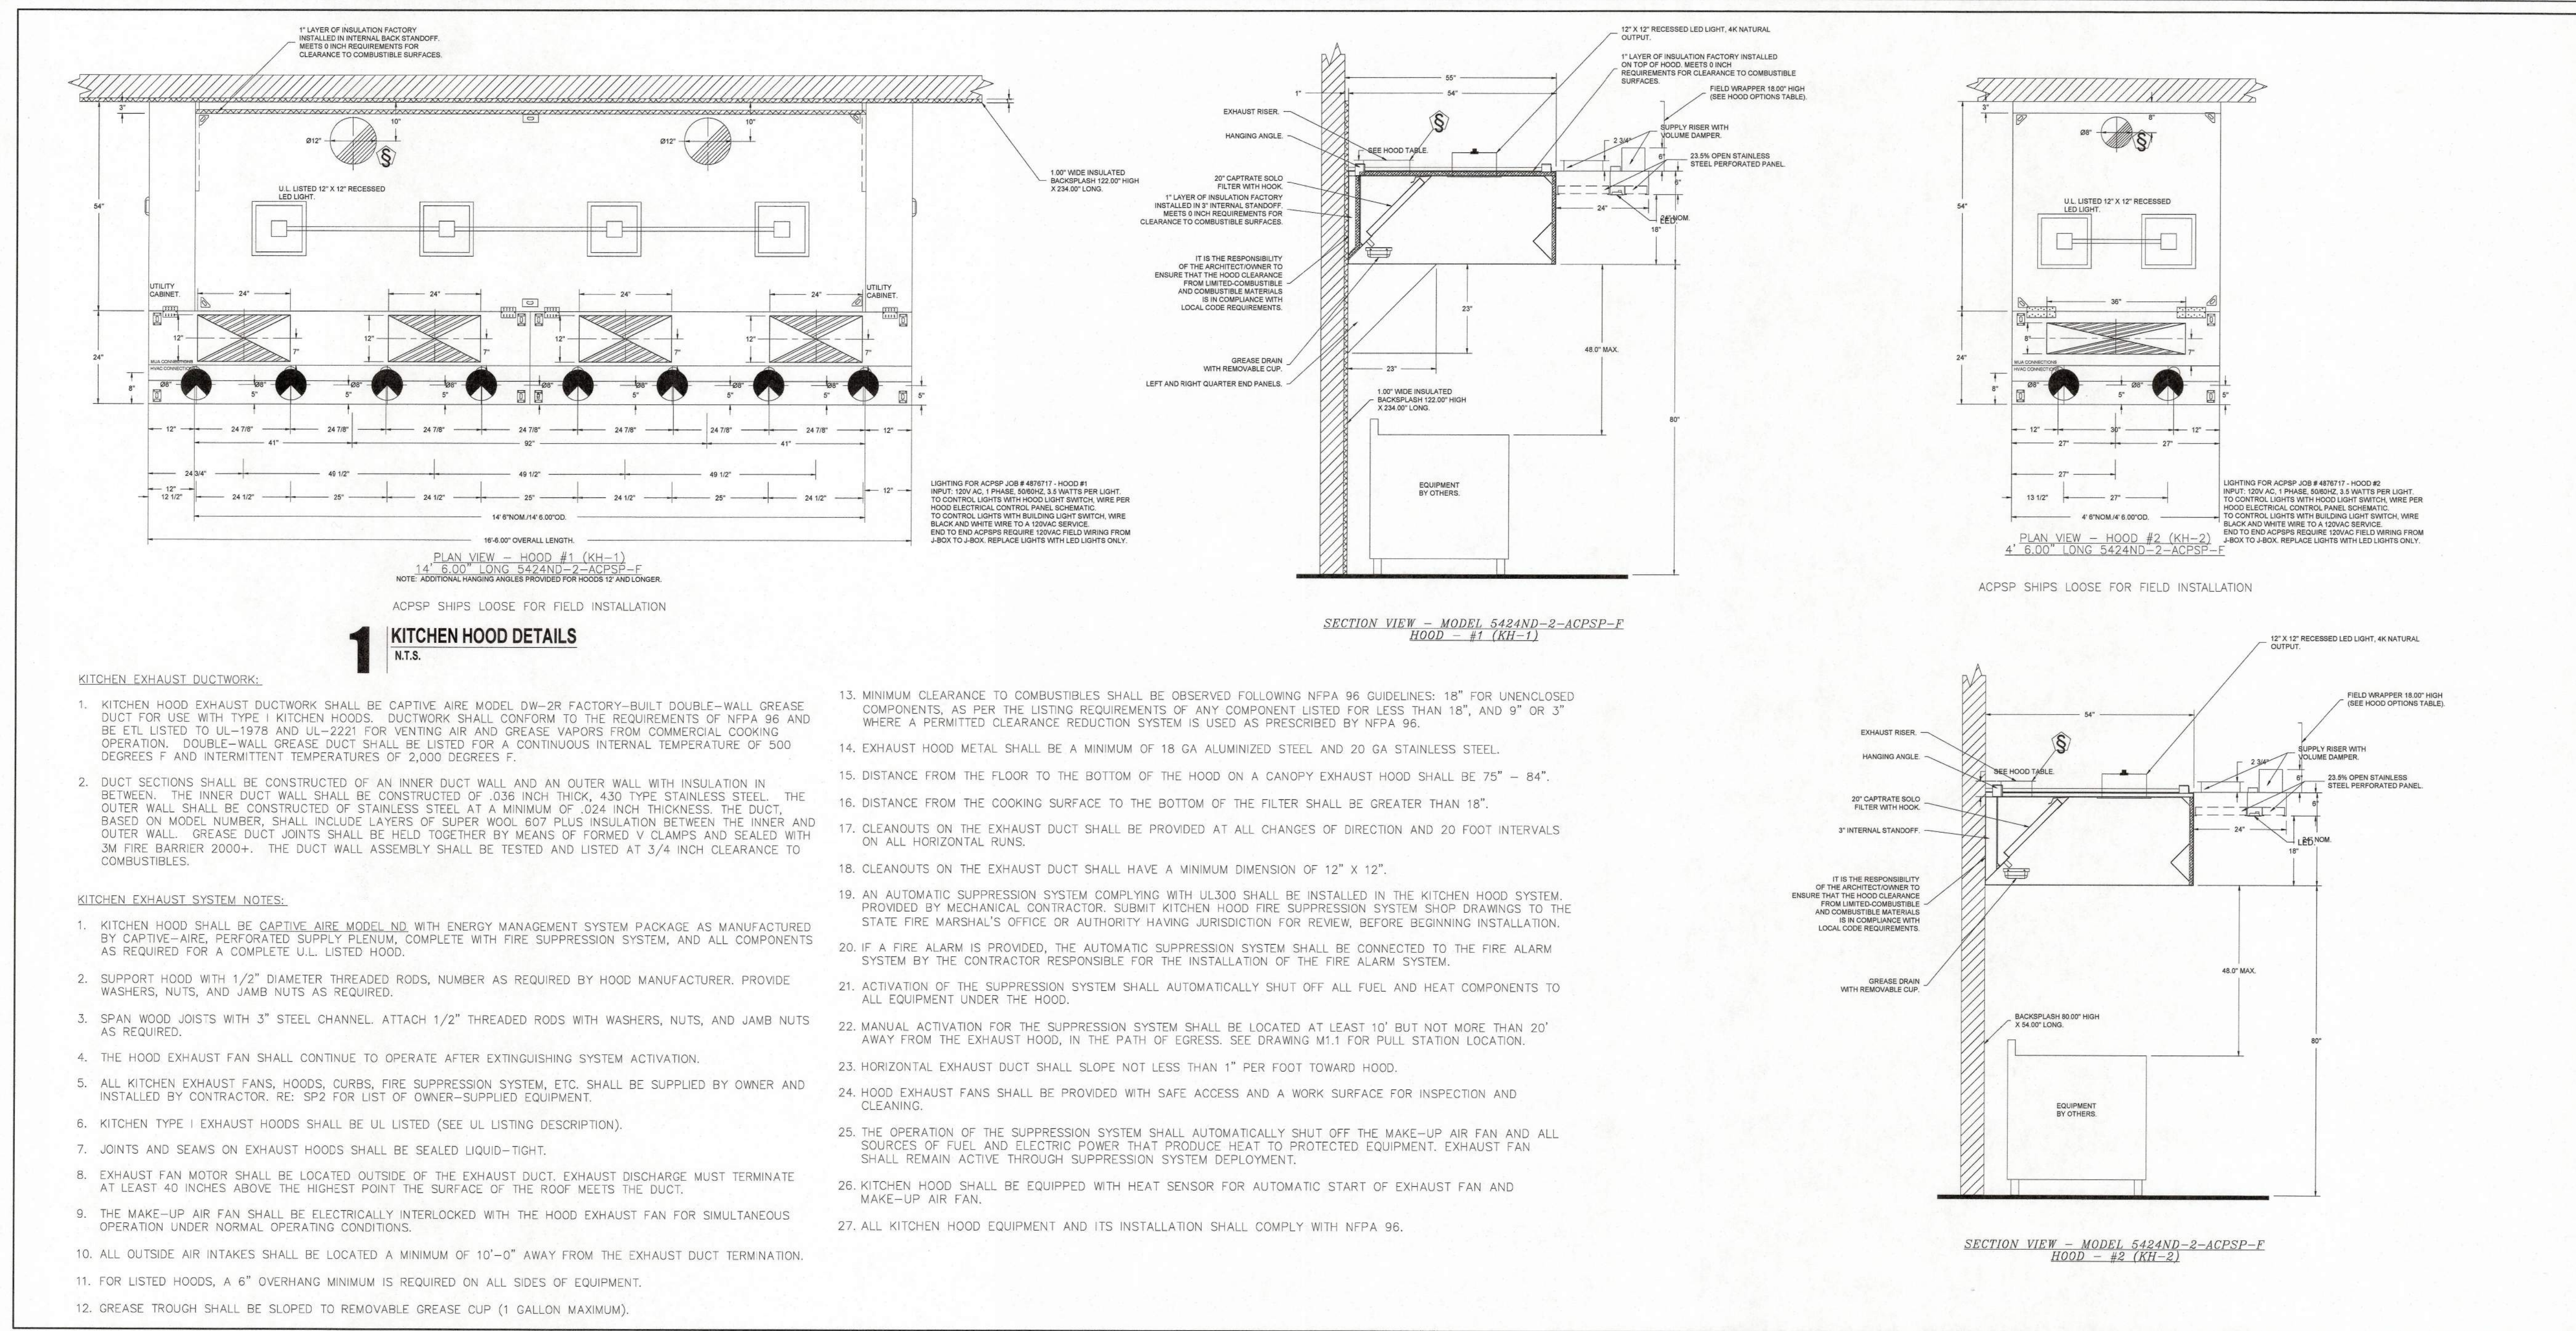

3/12/2024 10:08 AM