

Johnson's Nursery			
Forbs/Grasses/Sedges/Vines			
Common Name	Scientific Name	Size	Quantity
Shenandoah Switchgrass	Panicum virgatum 'Shenandoah'	#1 con	11
Prairie Dropseed	Sporobolus heterolepis	#1 Con	8
Brown fox Sedge	Carex vulpinoidea	4" con	8
Wild Nodding Onion	Allium cernuum	#1 con	6
Shrubs			
Common Name	Scientific Name	Size	Quantity
'Arctic Fire' Dogwood	Cornus stolonifera 'Farrow'	#5 con	6
Blue Muffin Viburnum	Viburnum dentatum 'Blue Muffin'	#5 con	9
Sugar Shack Buttonbush	Cephalanthus occidentalis 'Sugar Shack'	#5 con	4
Dwarf Bush Honeysuckle	Diervilla lonicera	#5 con	15
Shrubby St. John's Wort	Hypericum prolificum	#5 con	10
Trautman Juniper	Juniperus chinensis	5'	16
Rugosa Rose	Rosa rugosa	#5 con	12
Aronia Chokeberry	Aronia melanocarpa	#5 con	2
Regent Saskatoon Serviceberry	Amelanchier alnifolia 'Regent'	#5 con	4
Compact Norway Spruce	Picea abies 'Sherwood Compact'	#15 con	6
Trees			
Common Name	Scientific Name	Size	Quantity
American Linden	Tilia americana	1.5" cal	1
Eastern Redbud	Cercis canadensis	1.5" cal	3
Royal Raindrop Crabapple	Malus 'JFS-KW5'	1.5" cal	2
River Birch Multistem	Betula nigra	10' Multi-Stem	2
Autumn Brilliance Serviceberry multistem	Amelanchier x grandiflora 'Autumn Brilliance'	#20 CONTAINER Multi-	2

\*\*Plant substitutions may be approved by landscape designer so long as they meet the specifications/ size of the original proposed planting as well as any relevant city codes and ordinances "


All landscape beds to be landscape rock unless otherwise specified.

Landscaping Requirements:

248 linear ft of frontage:  
6 trees required  
  
Total Landscape Area: 6,166 sq ft  
Trees Required: 10  
Shrubs Required: 101

Landscaping Requirements:

Existing Street Trees: 4  
Trees Proposed: 10  
Shrubs Proposed: 84

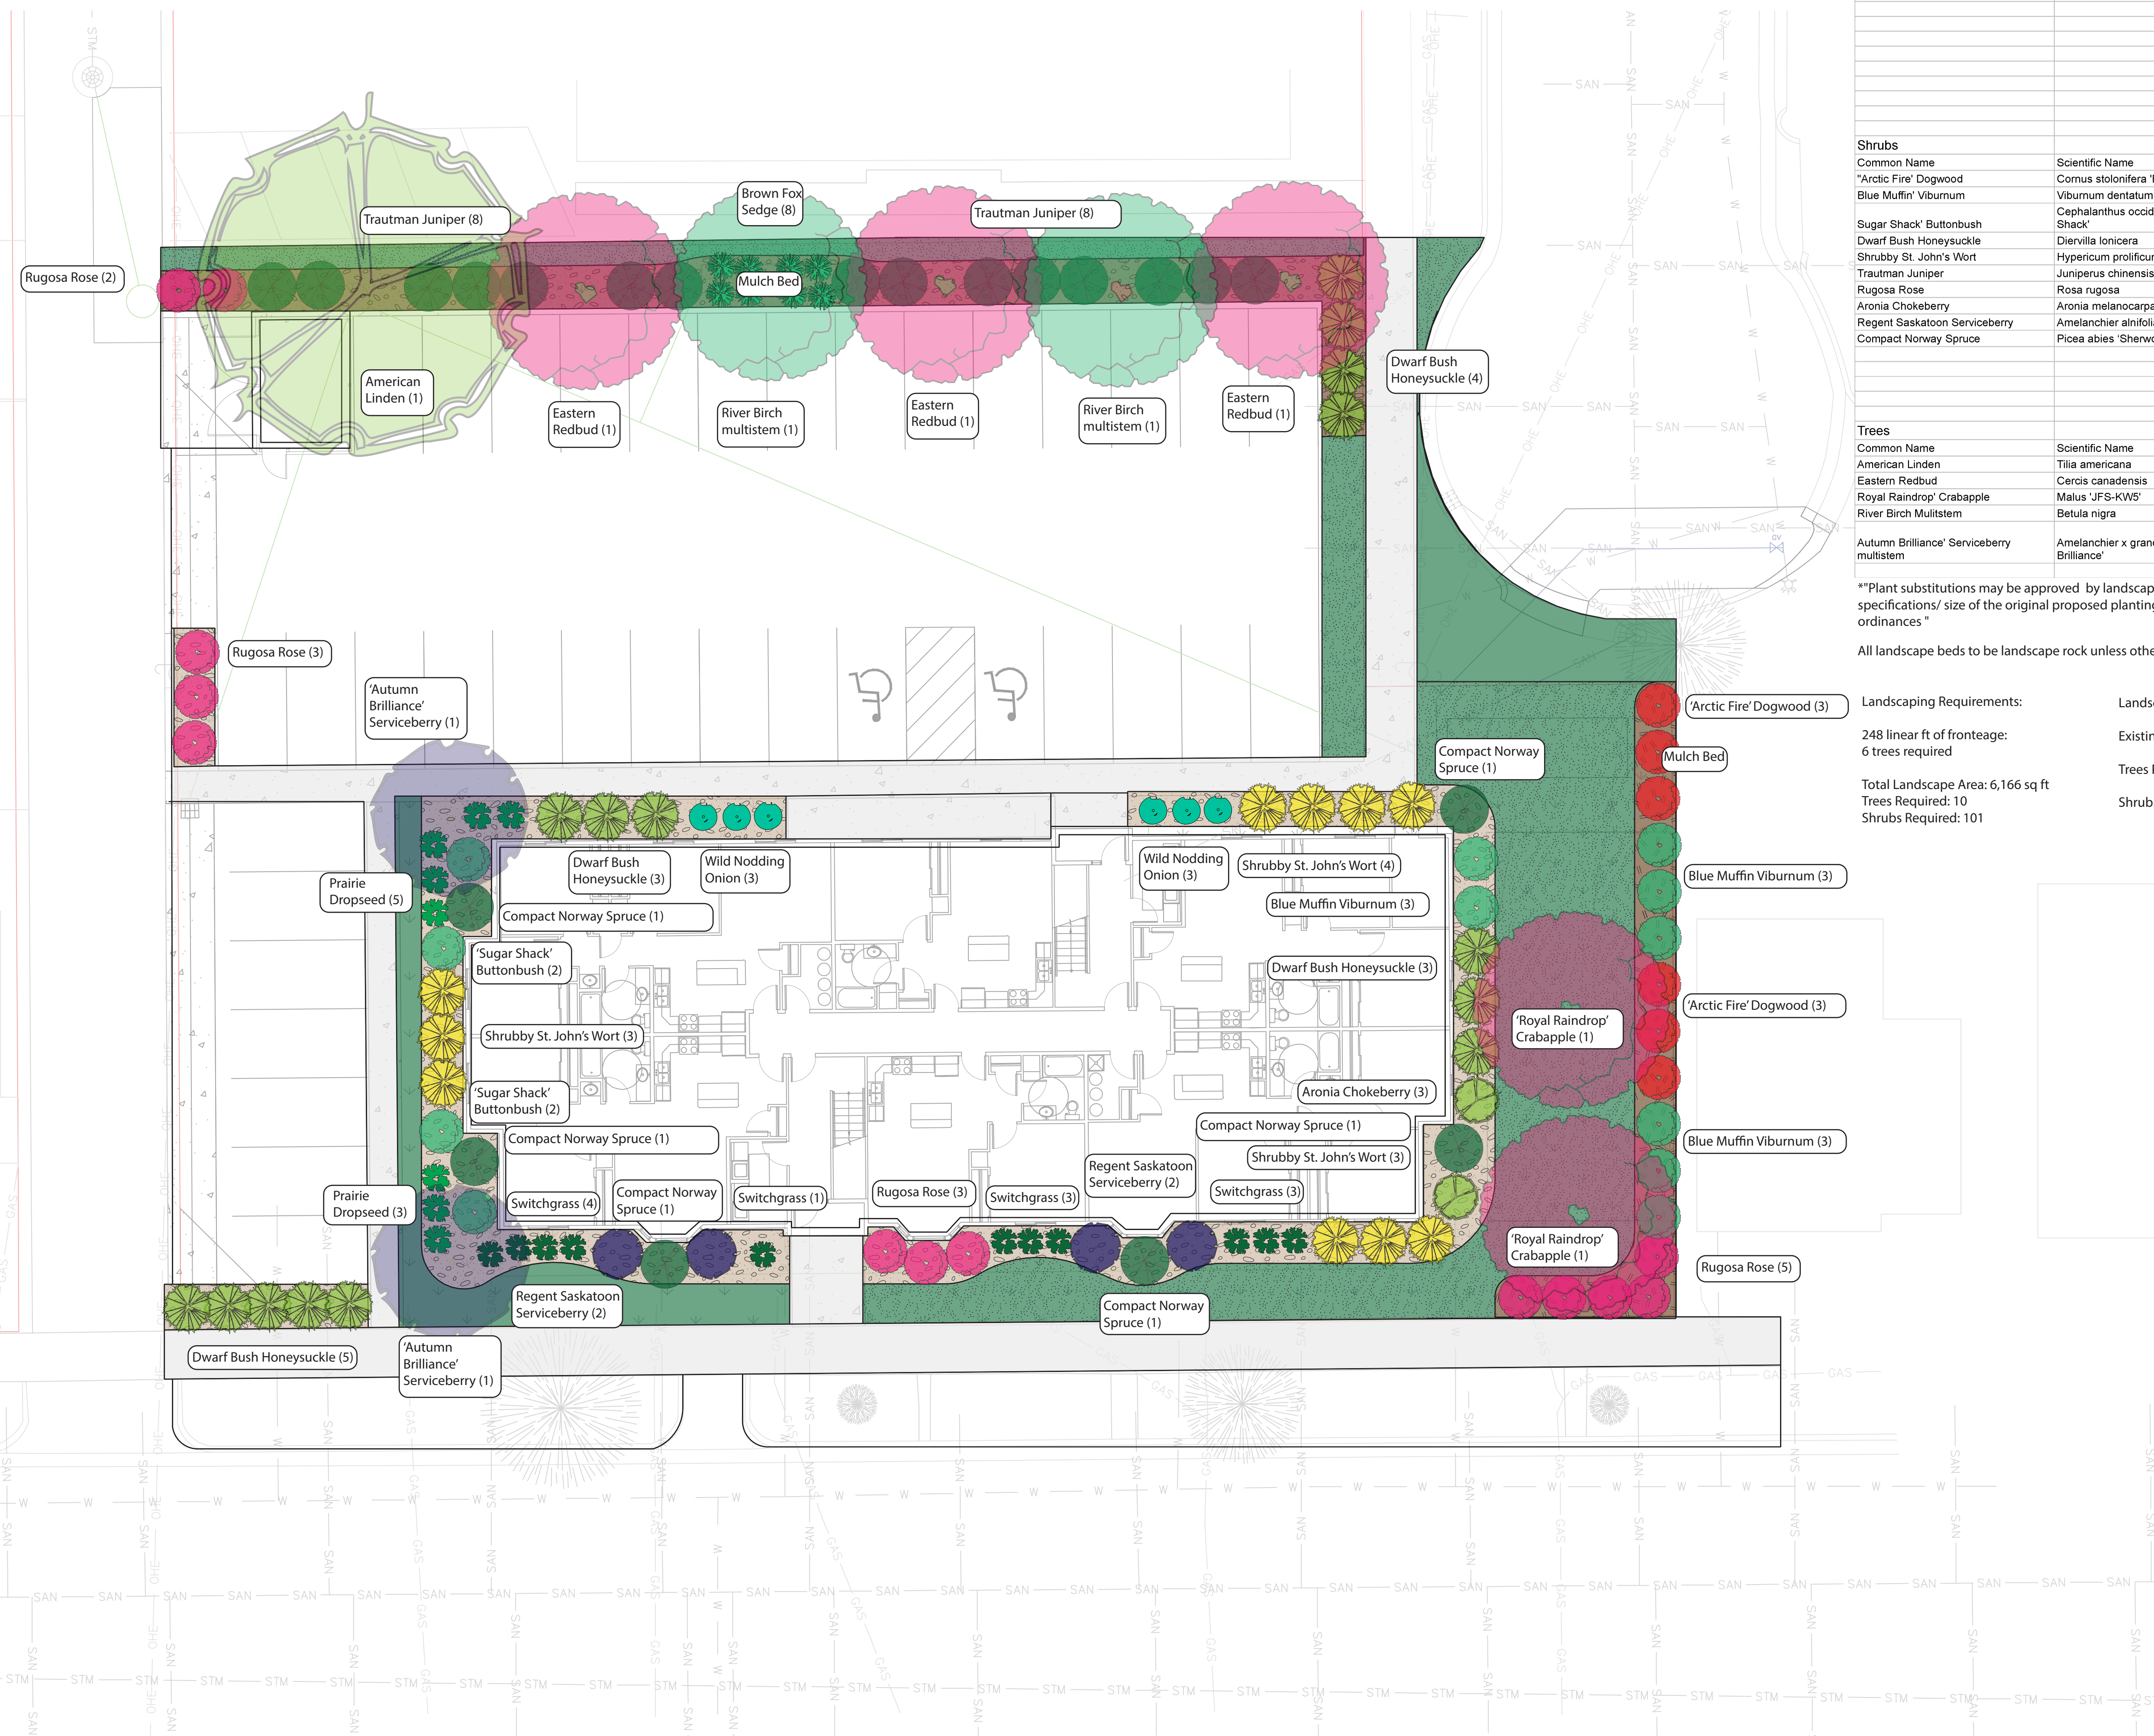


1522 Green Bay St.  
La Crosse, WI 54601  
  
(608) 799-2797  
couleeregionecosystems@gmail.com

Benson Management  
Pine St  
  
Title:  
Proposed Landscape Plan

Project Location:  
1125 Pine Street  
La Crosse, WI

Revision Date:  
03/05/2024  
  
Scale: 1:10

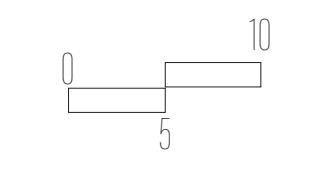

Client Name:  
Benson Management

Sheet Number:  
A-1