


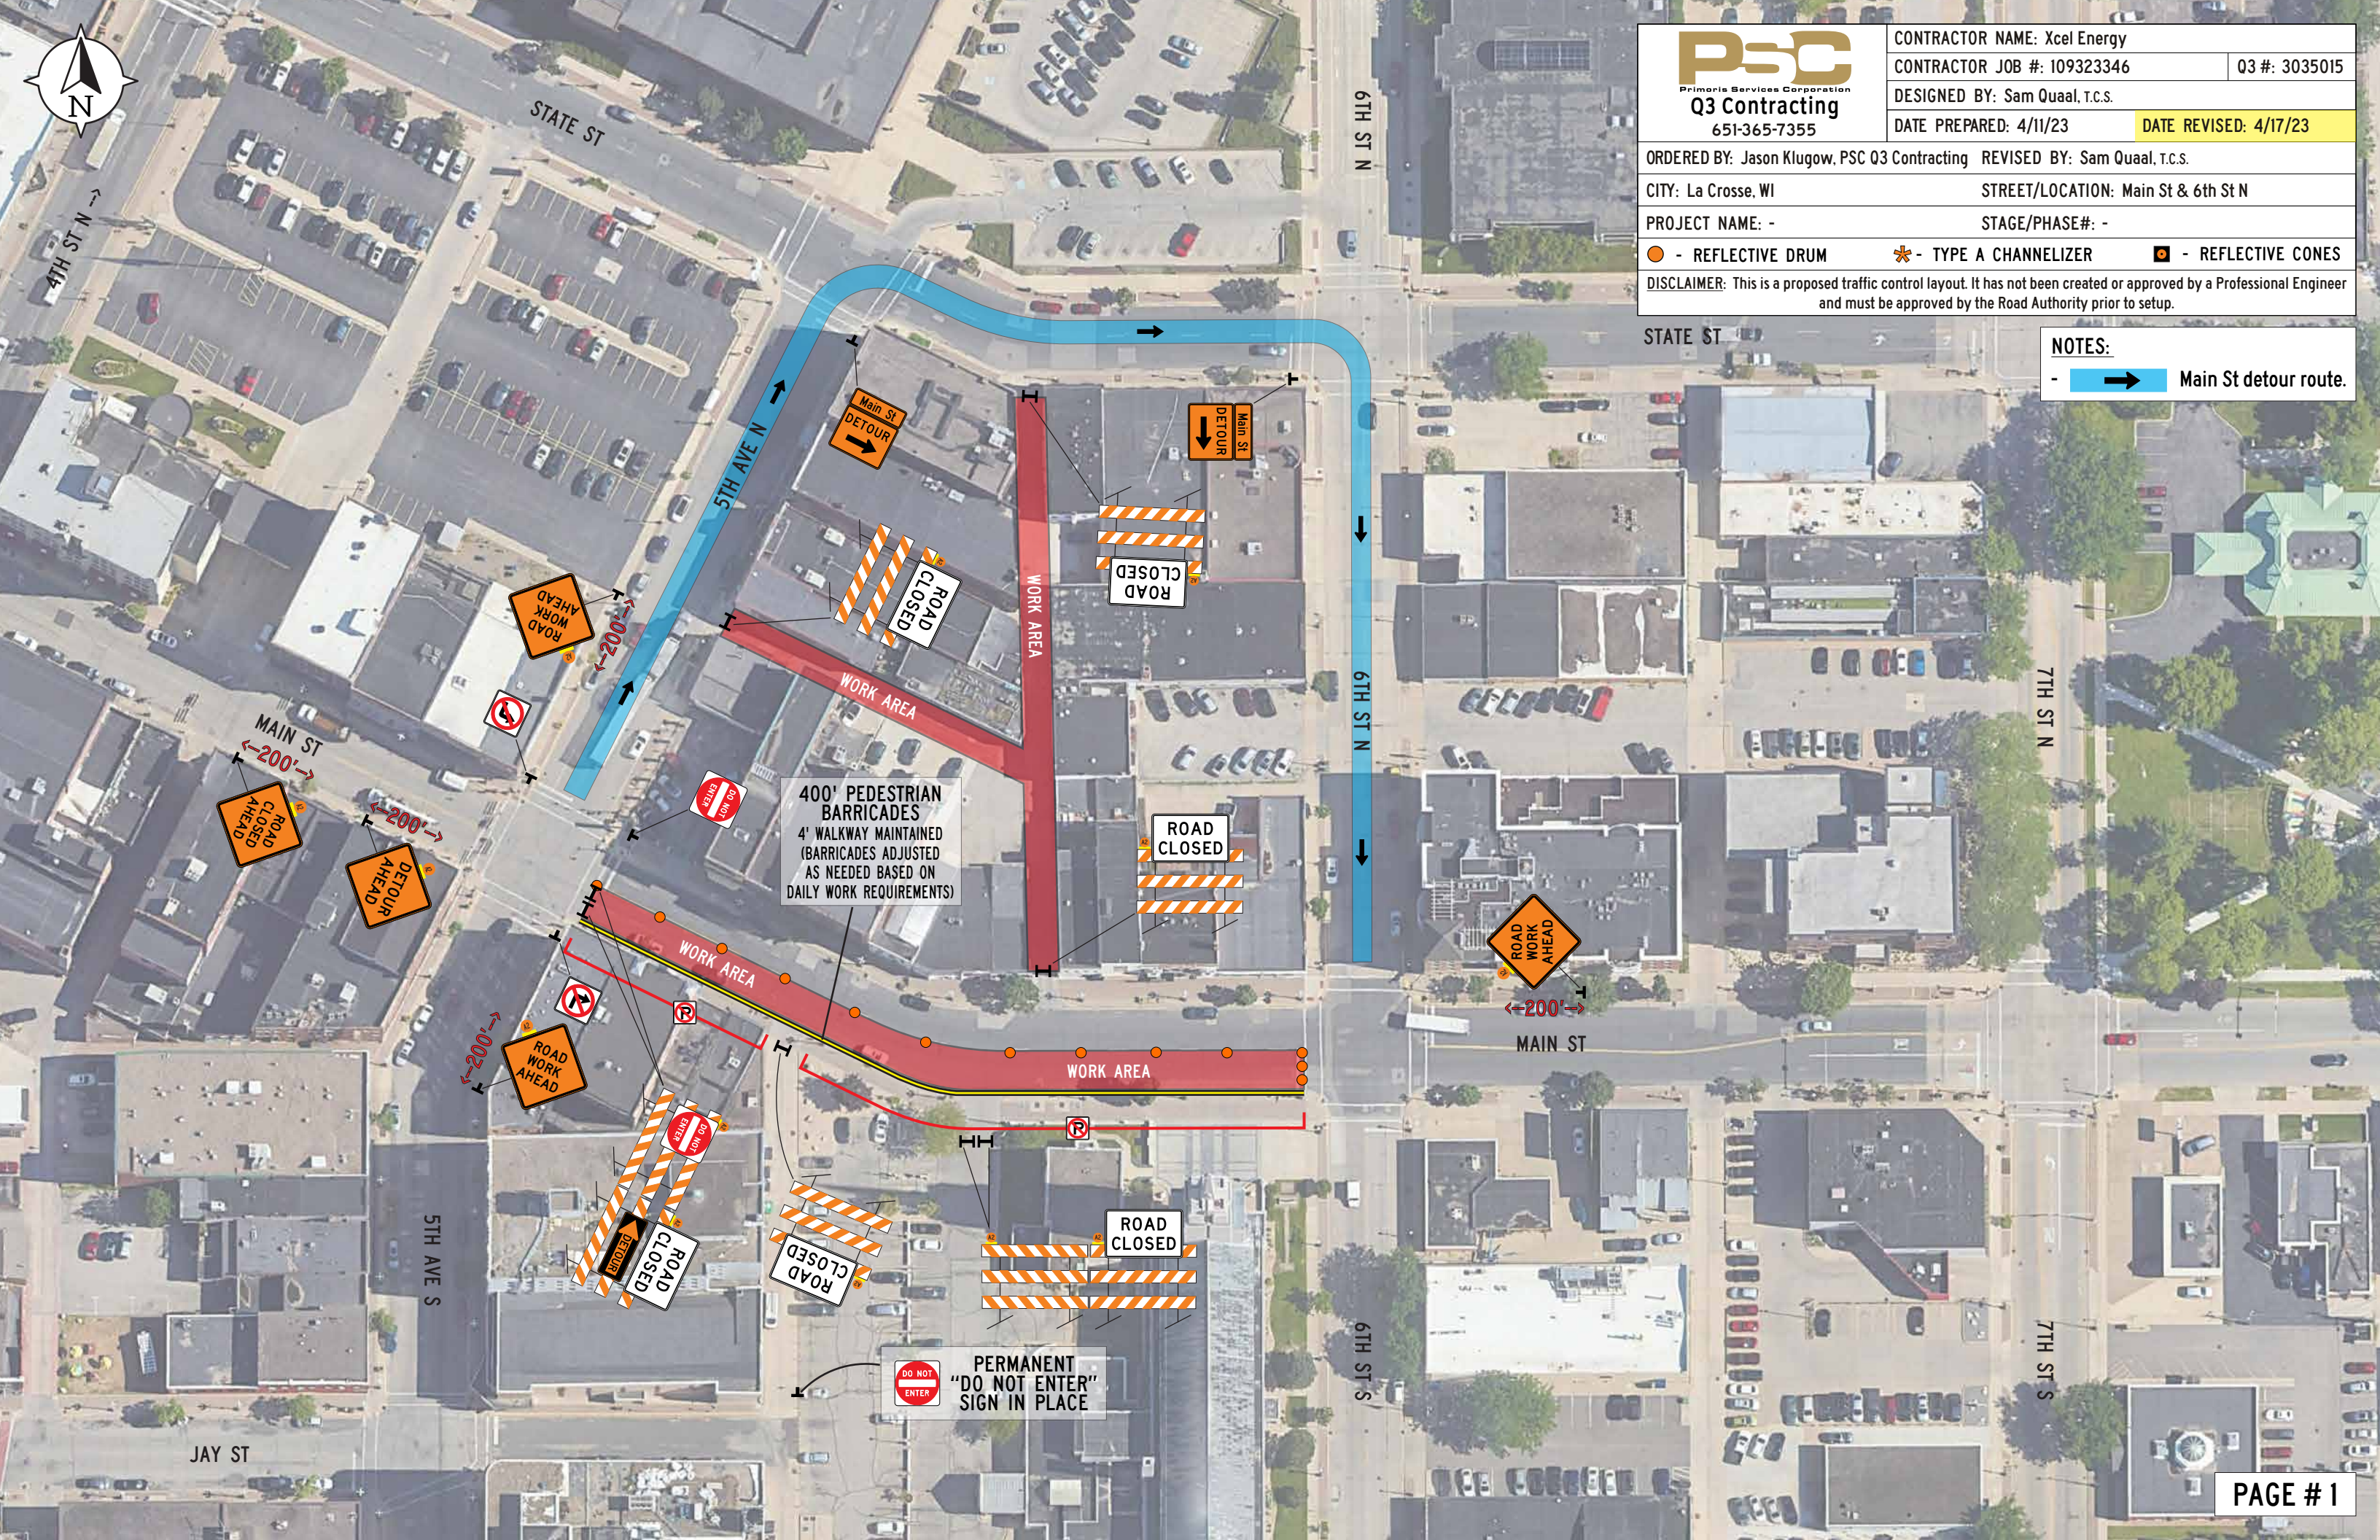

CONTRACTOR NAME: Xcel Energy		
CONTRACTOR JOB #: 109323346		Q3 #: 3035015
DESIGNED BY: Sam Quaal, T.C.S.		
DATE PREPARED: 4/11/23		DATE REVISED: 4/17/23
ORDERED BY: Jason Klugow, PSC Q3 Contracting		
REVISED BY: Sam Quaal, T.C.S.		
CITY: La Crosse, WI		STREET/LOCATION: Main St & 6th St N
PROJECT NAME: -		STAGE/PHASE#: -
● - REFLECTIVE DRUM ✱ - TYPE A CHANNELIZER ◼ - REFLECTIVE CONES		
DISCLAIMER: This is a proposed traffic control layout. It has not been created or approved by a Professional Engineer and must be approved by the Road Authority prior to setup.		

NOTES:
- Main St detour route.





REVISÉD BY: -

STREET/LOCATION: Main St & 6th St N

STAGE/PHASE#: -

 - REFLECTIVE CONES

NOTES:

-  Main St detour route.